



501 503 514

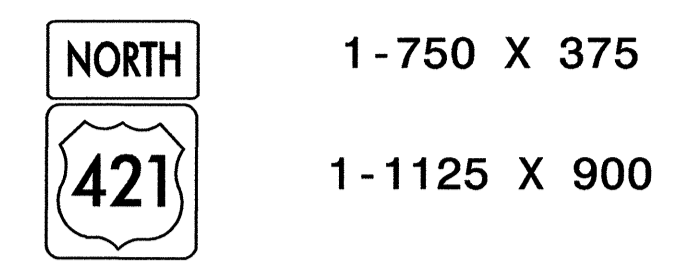


ONE "U" POST

509

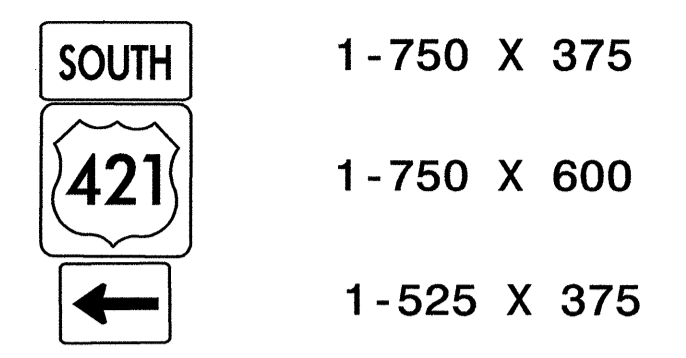


NOTE: INSTALL SIGN NO. 509 BELOW SIGN NO. 307

502 504 505

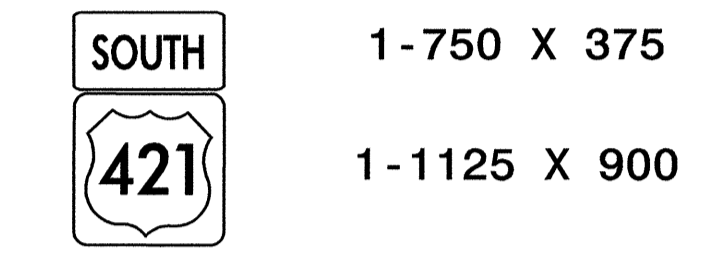


ONE "U" POST

511

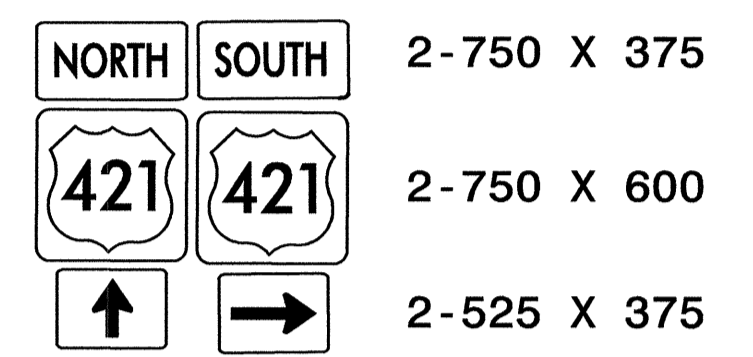


TWO "U" POST

506 510

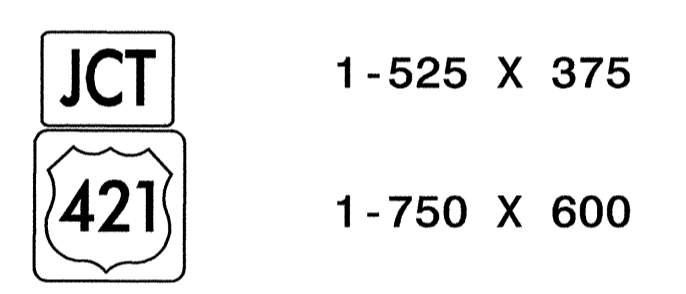


ONE "U" POST

512

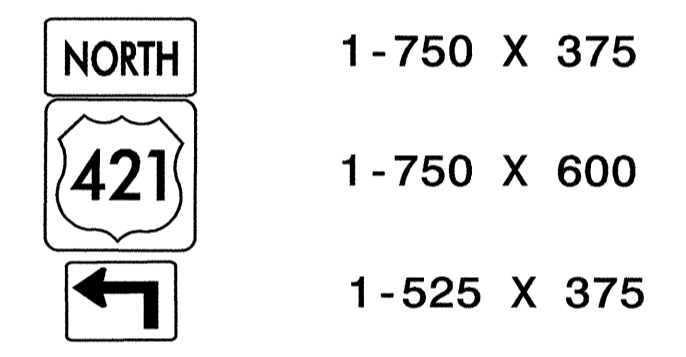


ONE "U" POST

507

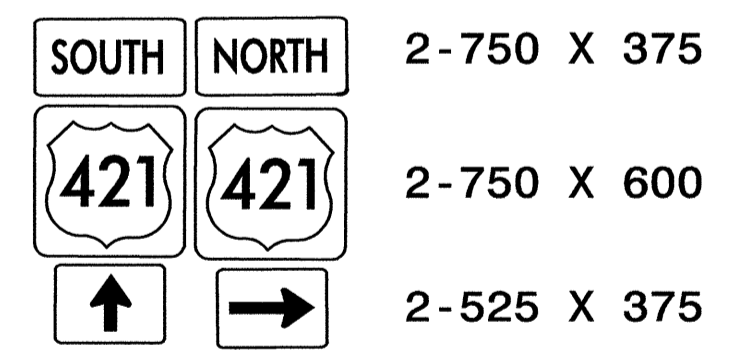


NOTE: INSTALL SIGN NO. 507 BELOW SIGN NO. 306

513

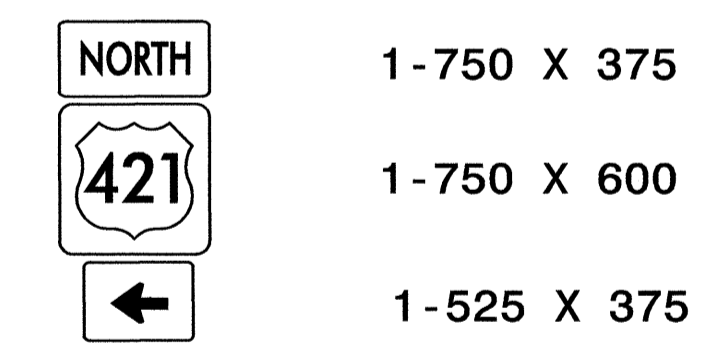

NOTE: INSTALL SIGN NO. 513 BELOW SIGN NO. 305



508

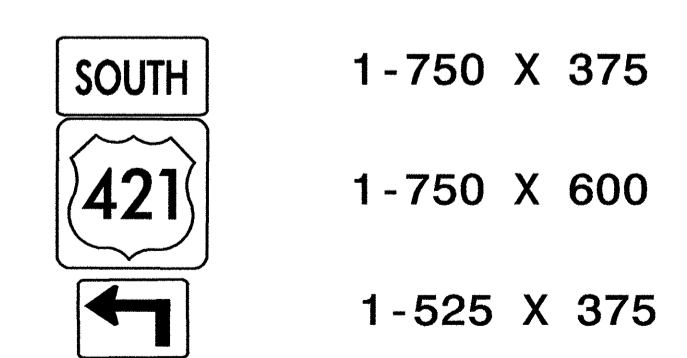

ONE "U" POST

NOTE: THIS DRAWING IS DIMENSIONED IN MILLIMETERS UNLESS OTHERWISE DEPICTED WITHIN THE DRAWING.

PLT: 10/17/03 10:17:03

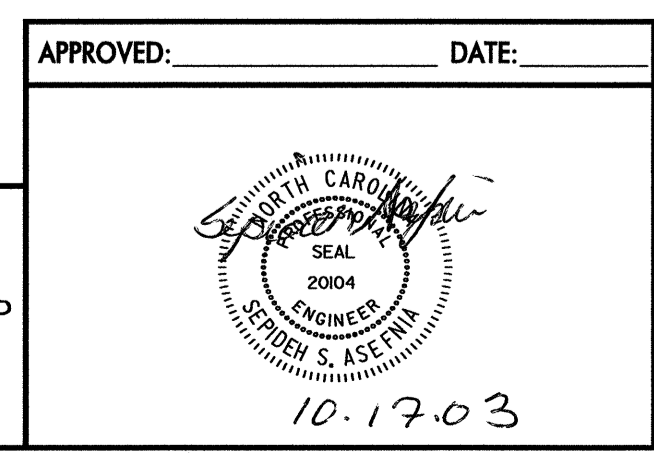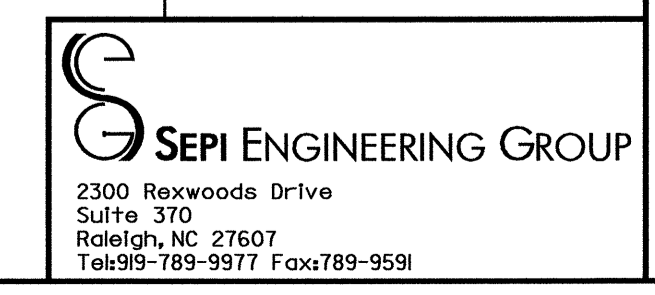

TYPE "F" SIGNS

SCALE: NONE	N. C. DEPARTMENT OF TRANSPORTATION DIVISION OF HIGHWAYS TRAFFIC ENGINEERING BRANCH	REVISIONS	
DATE: 9/03			
DESIGN BY: RCD			
REVIEWED BY: SSA			