


PLAN - ROOF SLAB

PROJECT NO. R-2610A
CHATHAM COUNTY
 STATION: 62+33.970 -L-

SHEET 4 OF 6

STATE OF NORTH CAROLINA
 DEPARTMENT OF TRANSPORTATION
 RALEIGH
 SINGLE
 2.130m X 2.130m
 CONCRETE BOX CULVERT
 EXTENSION

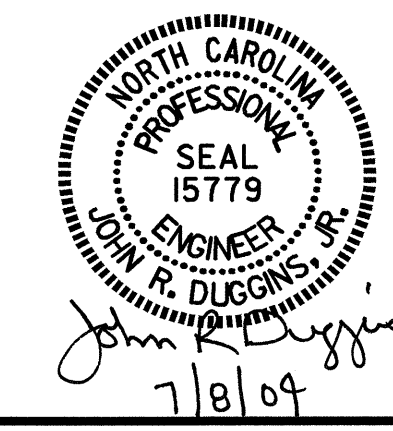

REVISIONS						SHEET NO.
NO.	BY:	DATE:	NO.	BY:	DATE:	C-16
1			3			TOTAL SHEETS
2			4			18

DRAWN BY : J. LAMBERT DATE : 10/03
 CHECKED BY : S. PEARCE DATE : 11/03

08-JUL-2004 13:55
 w:\sdqudz\2610\lambert\Microstation\R2610.sd_cu.03.dgn
 llambert