



**DETAIL "D"**

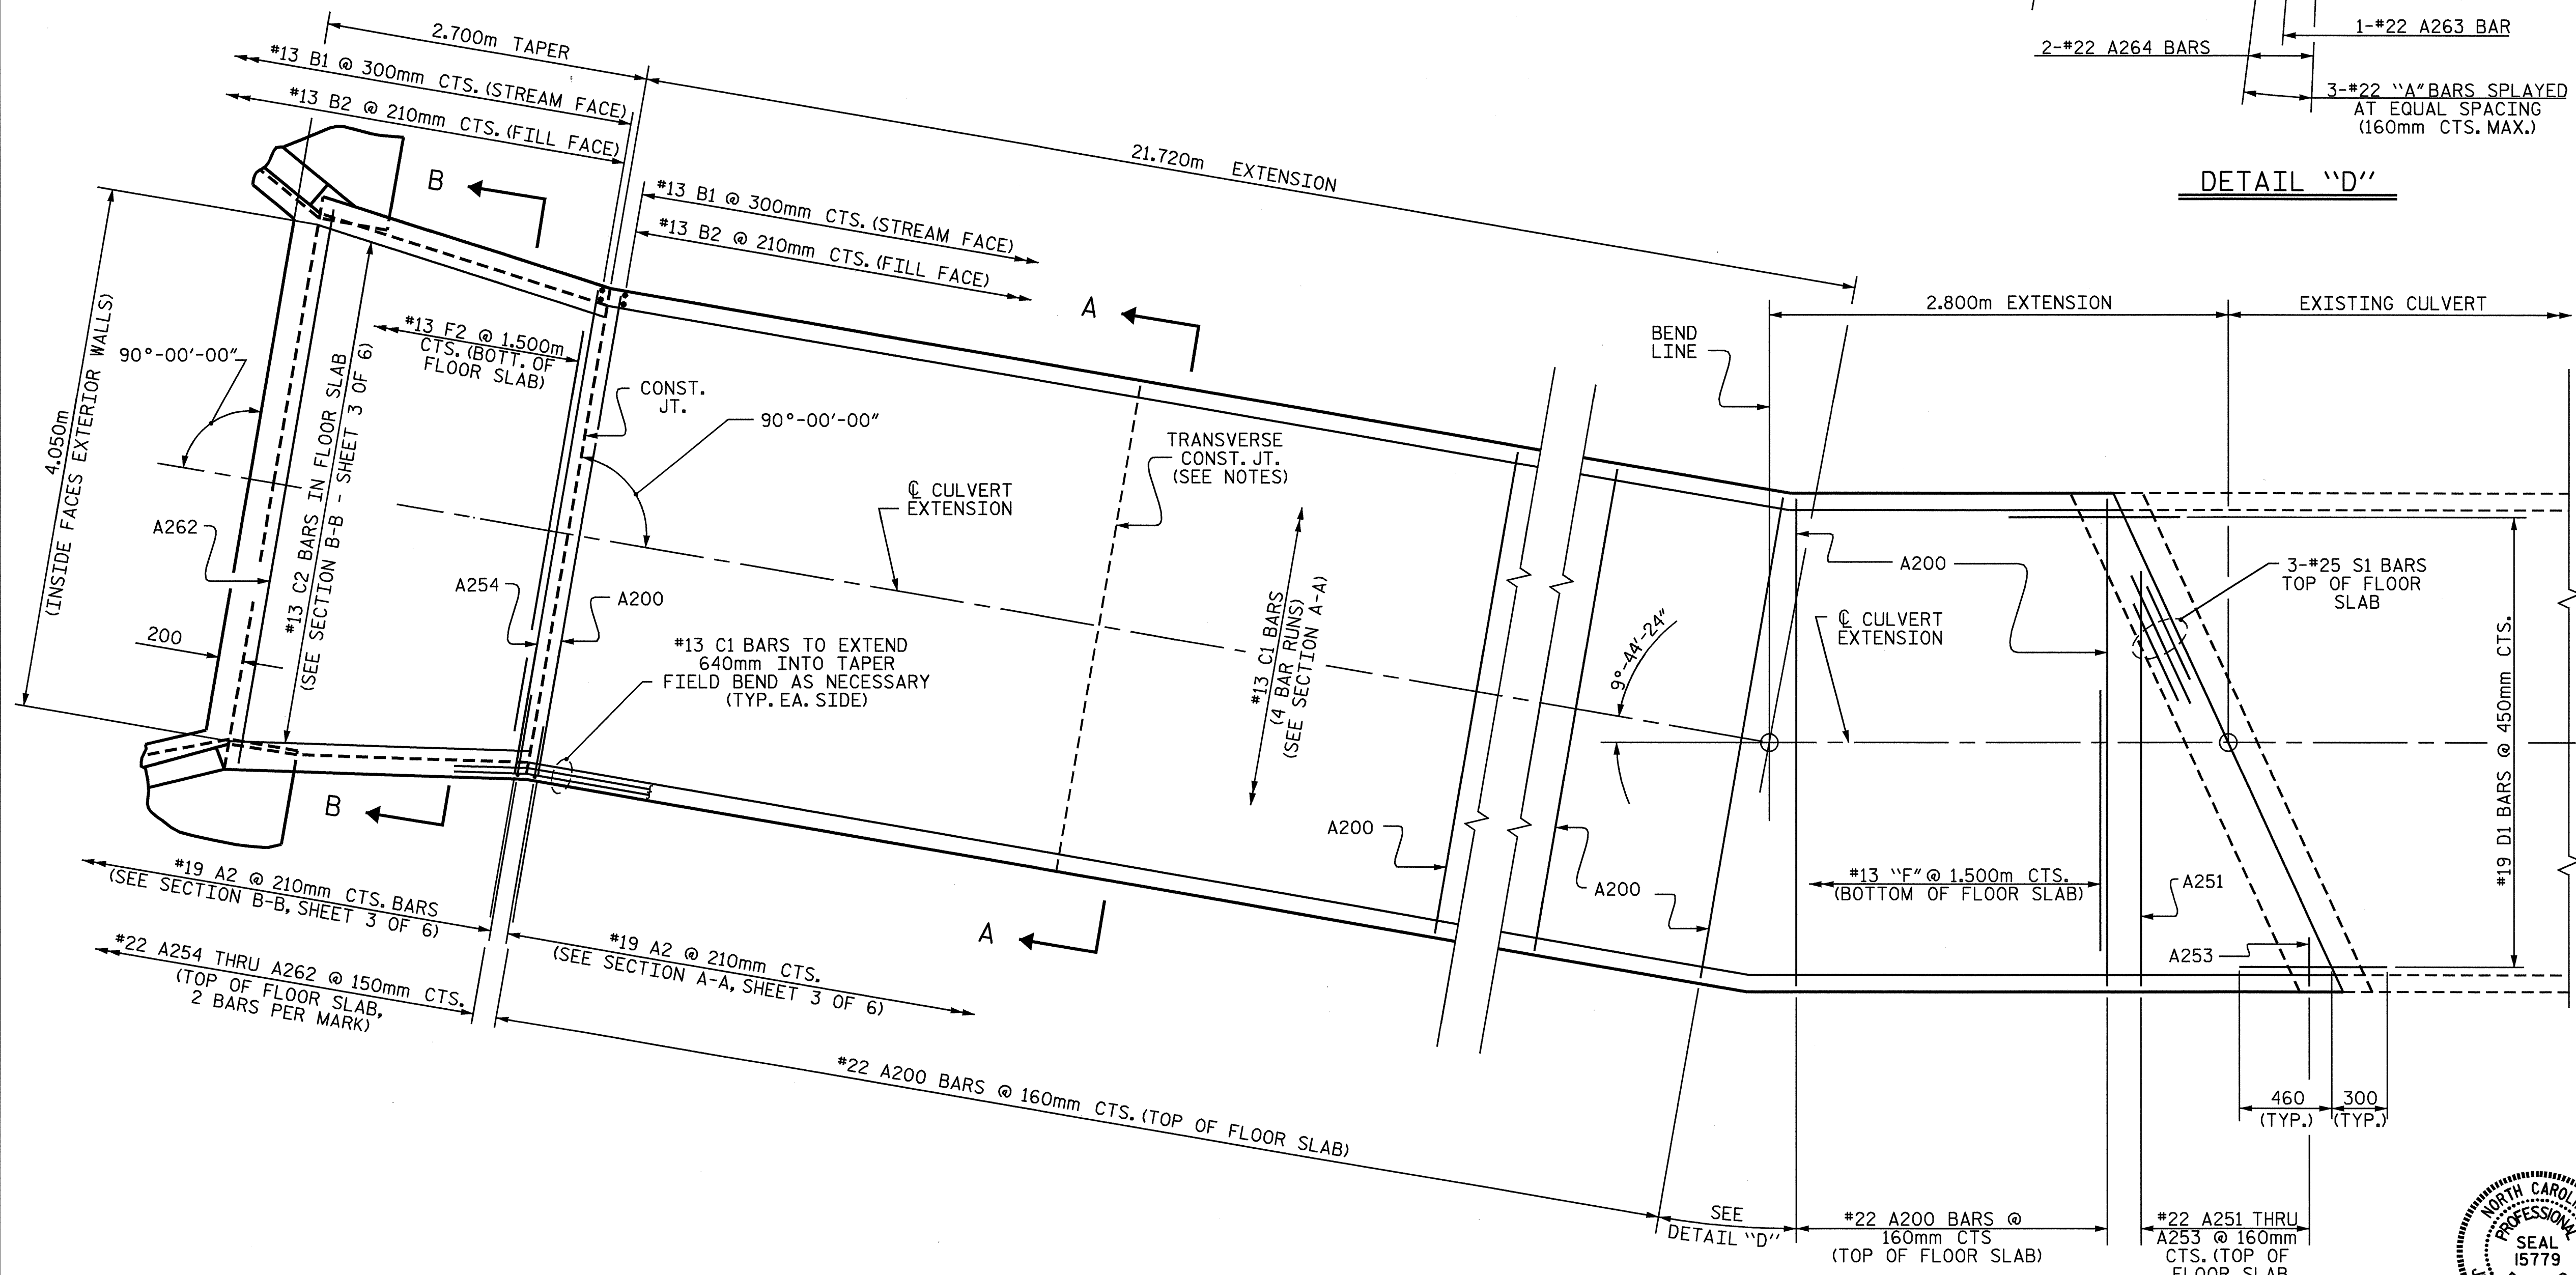

**PLAN - FLOOR SLAB**

FOR SECTIONS A-A AND B-B, SEE SHEET 3 OF 6.

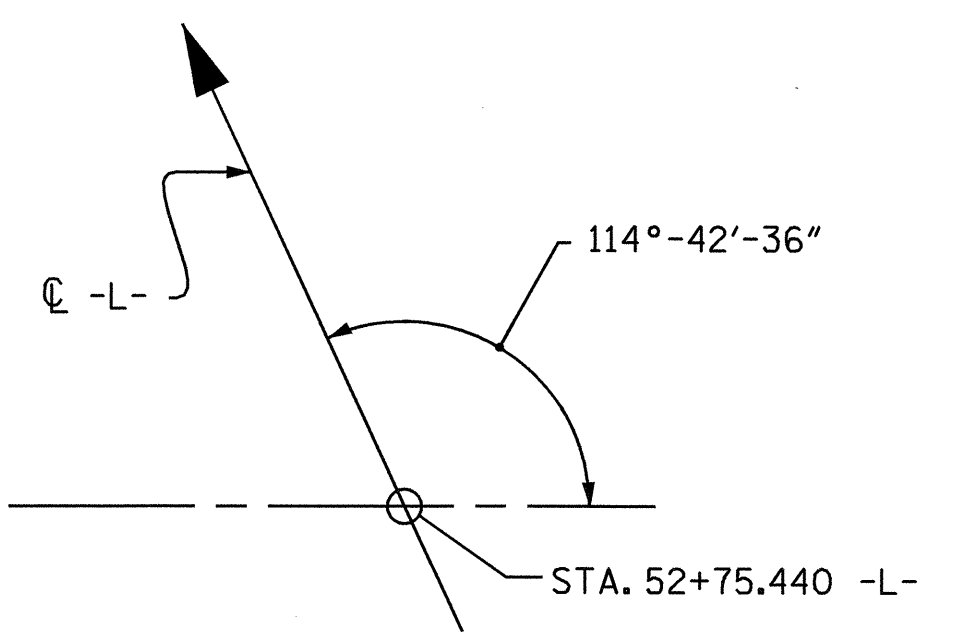


PROJECT NO. **R-2610A**  
**CHATHAM** COUNTY  
 STATION: **52+75.440 -L-**

SHEET 5 OF 6

STATE OF NORTH CAROLINA  
 DEPARTMENT OF TRANSPORTATION  
 RALEIGH

**SINGLE**  
**2.740m X 2.130m**  
**CONCRETE BOX**  
**CULVERT EXTENSION**

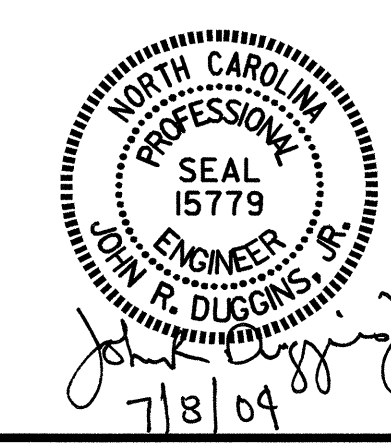

DRAWN BY : J. LAMBERT DATE : 4/03  
 CHECKED BY : S. PEARCE DATE : 12/03

REVISIONS						SHEET NO.	
NO.	BY:	DATE:	NO.	BY:	DATE:	C-11	
1			3			TOTALS	18
2			4				