



DETAIL "C"

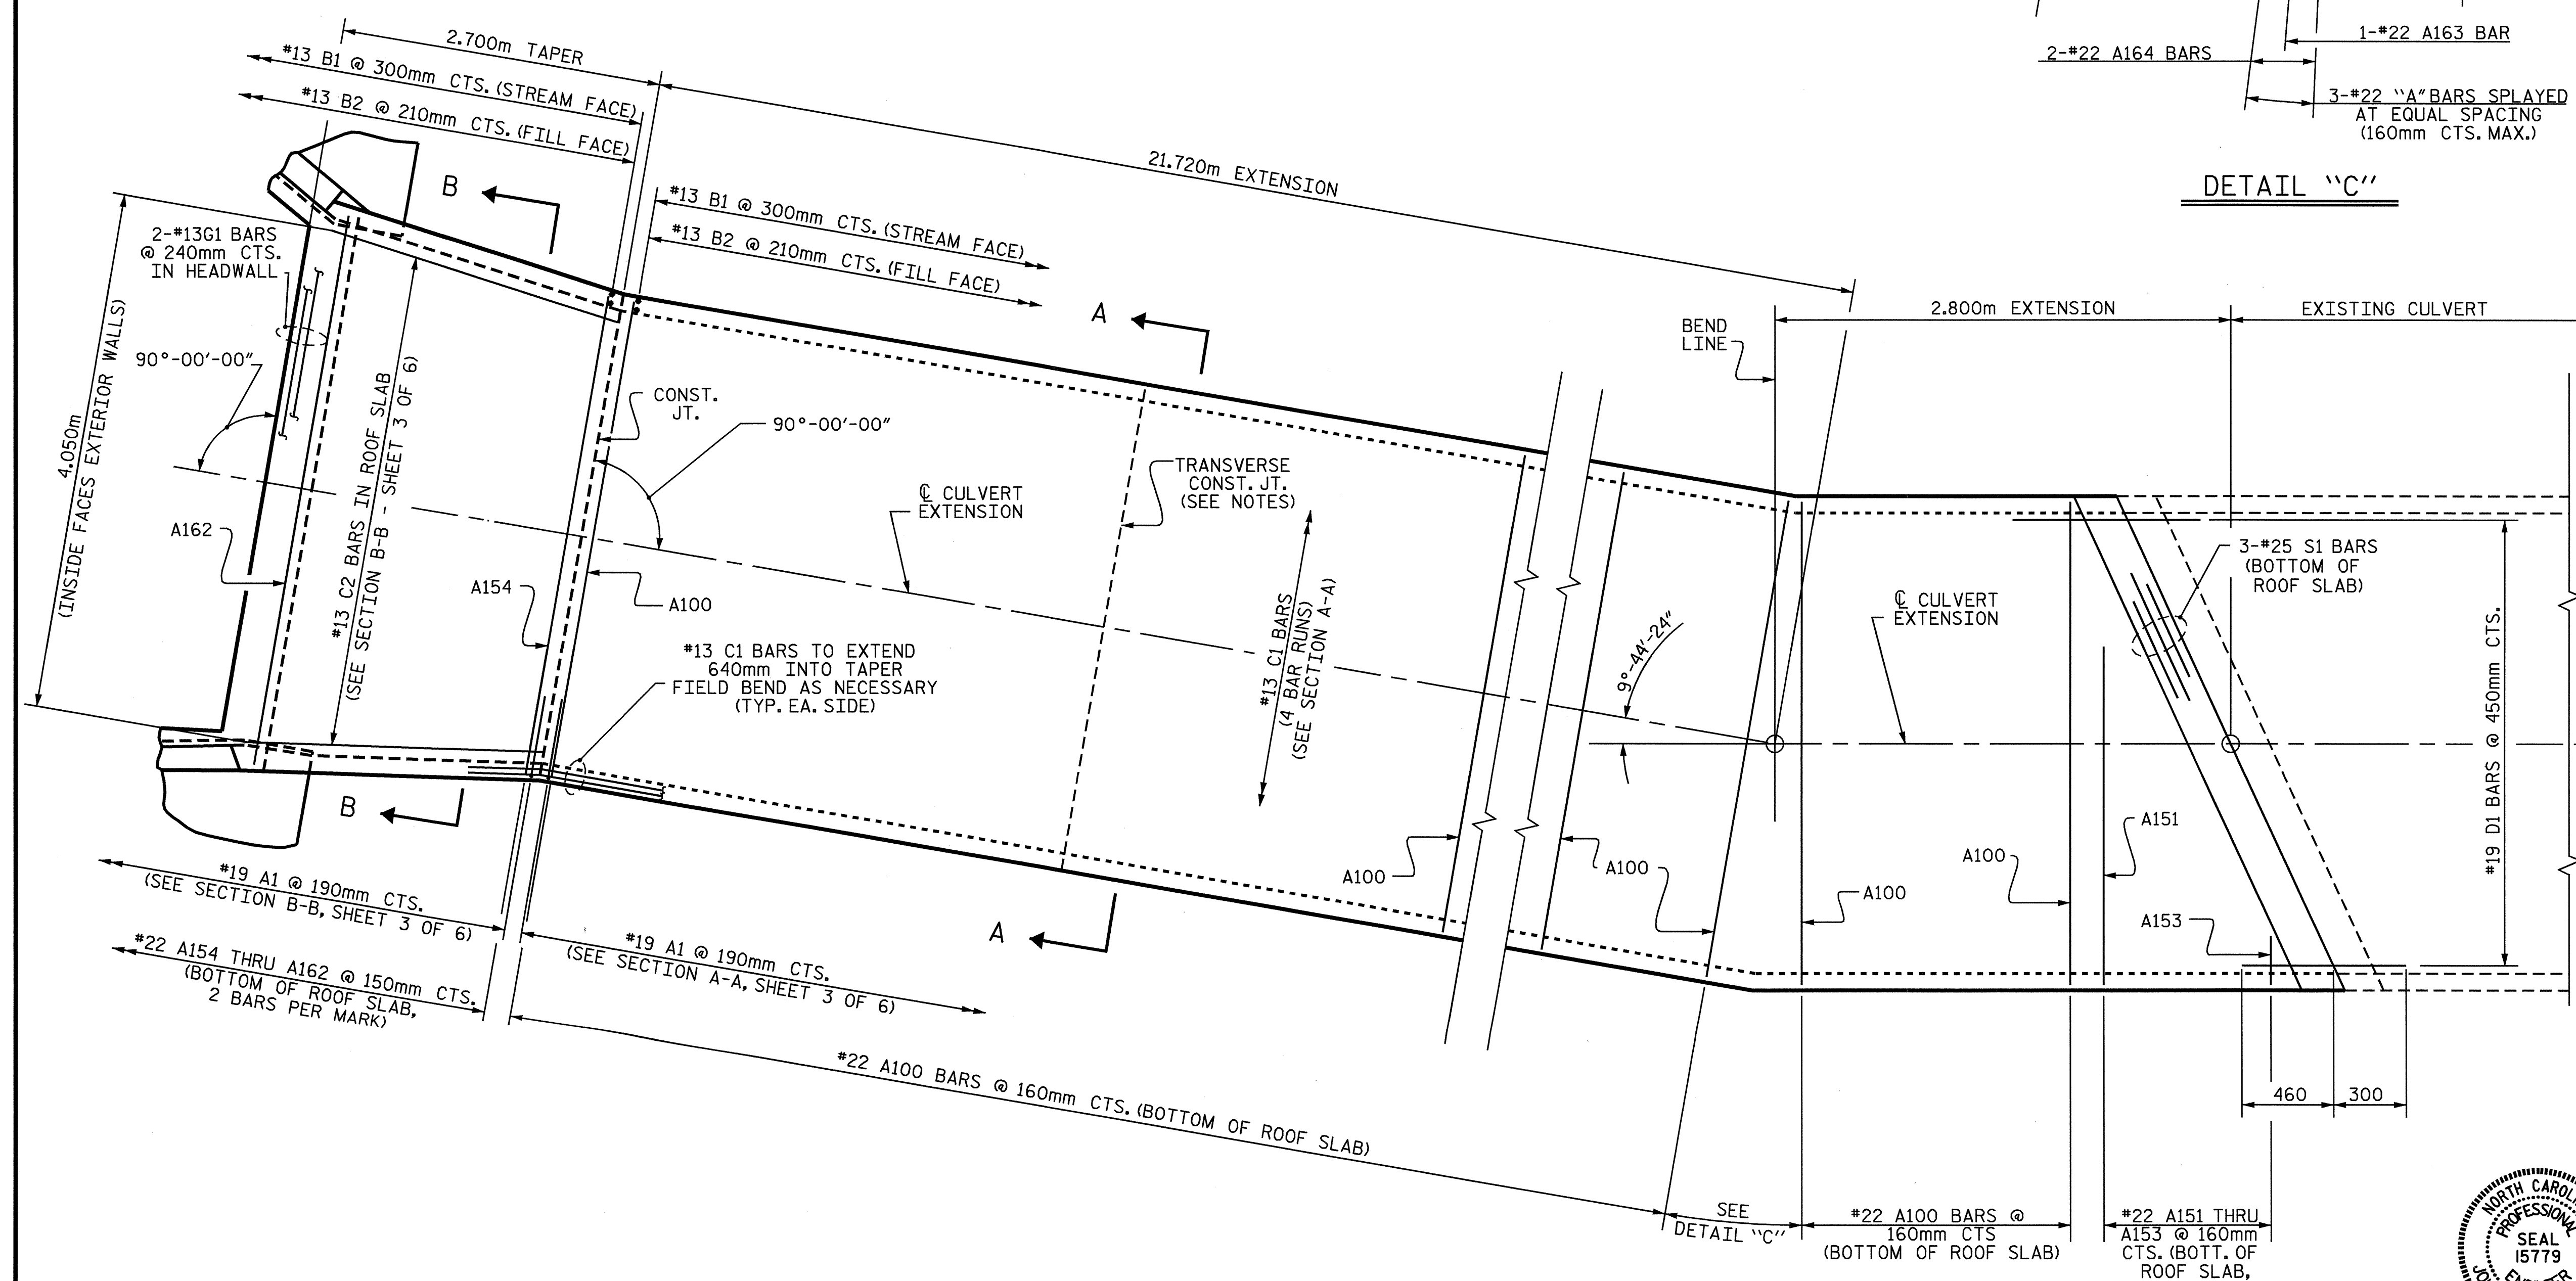

PLAN - ROOF SLAB

FOR SECTIONS A-A AND B-B, SEE SHEET 3 OF 6.

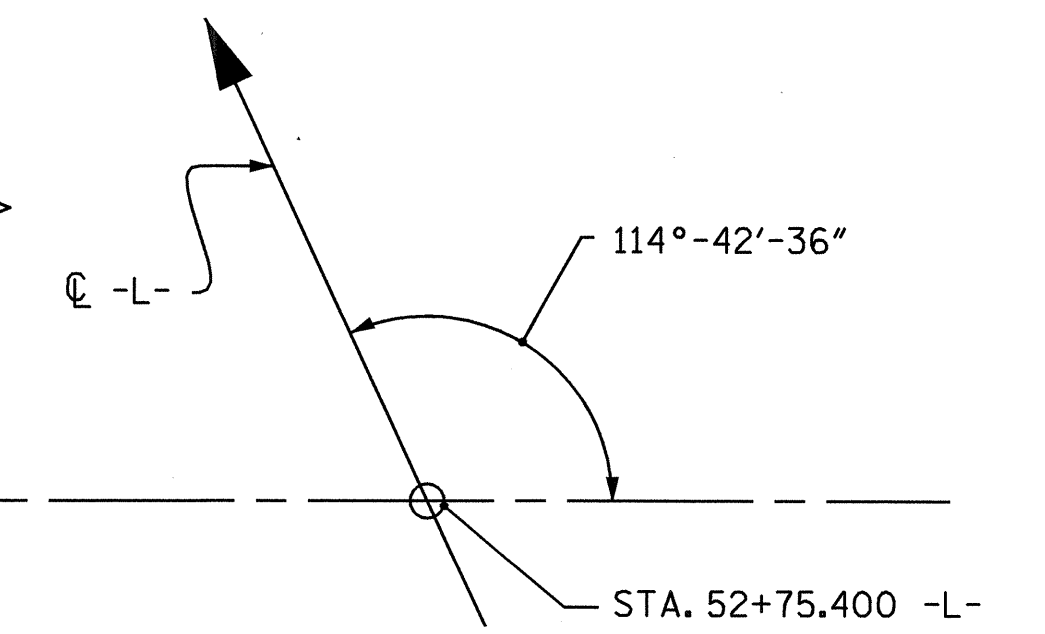

PROJECT NO. R-2610A
CHATHAM COUNTY
STATION: 52+75.440 -L-

SHEET 4 OF 6

STATE OF NORTH CAROLINA
DEPARTMENT OF TRANSPORTATION
RALEIGH

SINGLE
2.740m X 2.130m
CONCRETE BOX
CULVERT EXTENSION



John R. Duggins
7/8/04

| REVISIONS | | | | | | SHEET NO. |
|-----------|-----|-------|-----|-----|-------|--------------|
| NO. | BY: | DATE: | NO. | BY: | DATE: | C-10 |
| 1 | | | 3 | | | TOTAL SHEETS |
| 2 | | | 4 | | | 18 |

DRAWN BY : J. LAMBERT DATE : 4/03
CHECKED BY : S. PEARCE DATE : 12/03