


CULVERT SECTION NORMAL TO ROADWAY

(NORMAL TO ROADWAY)

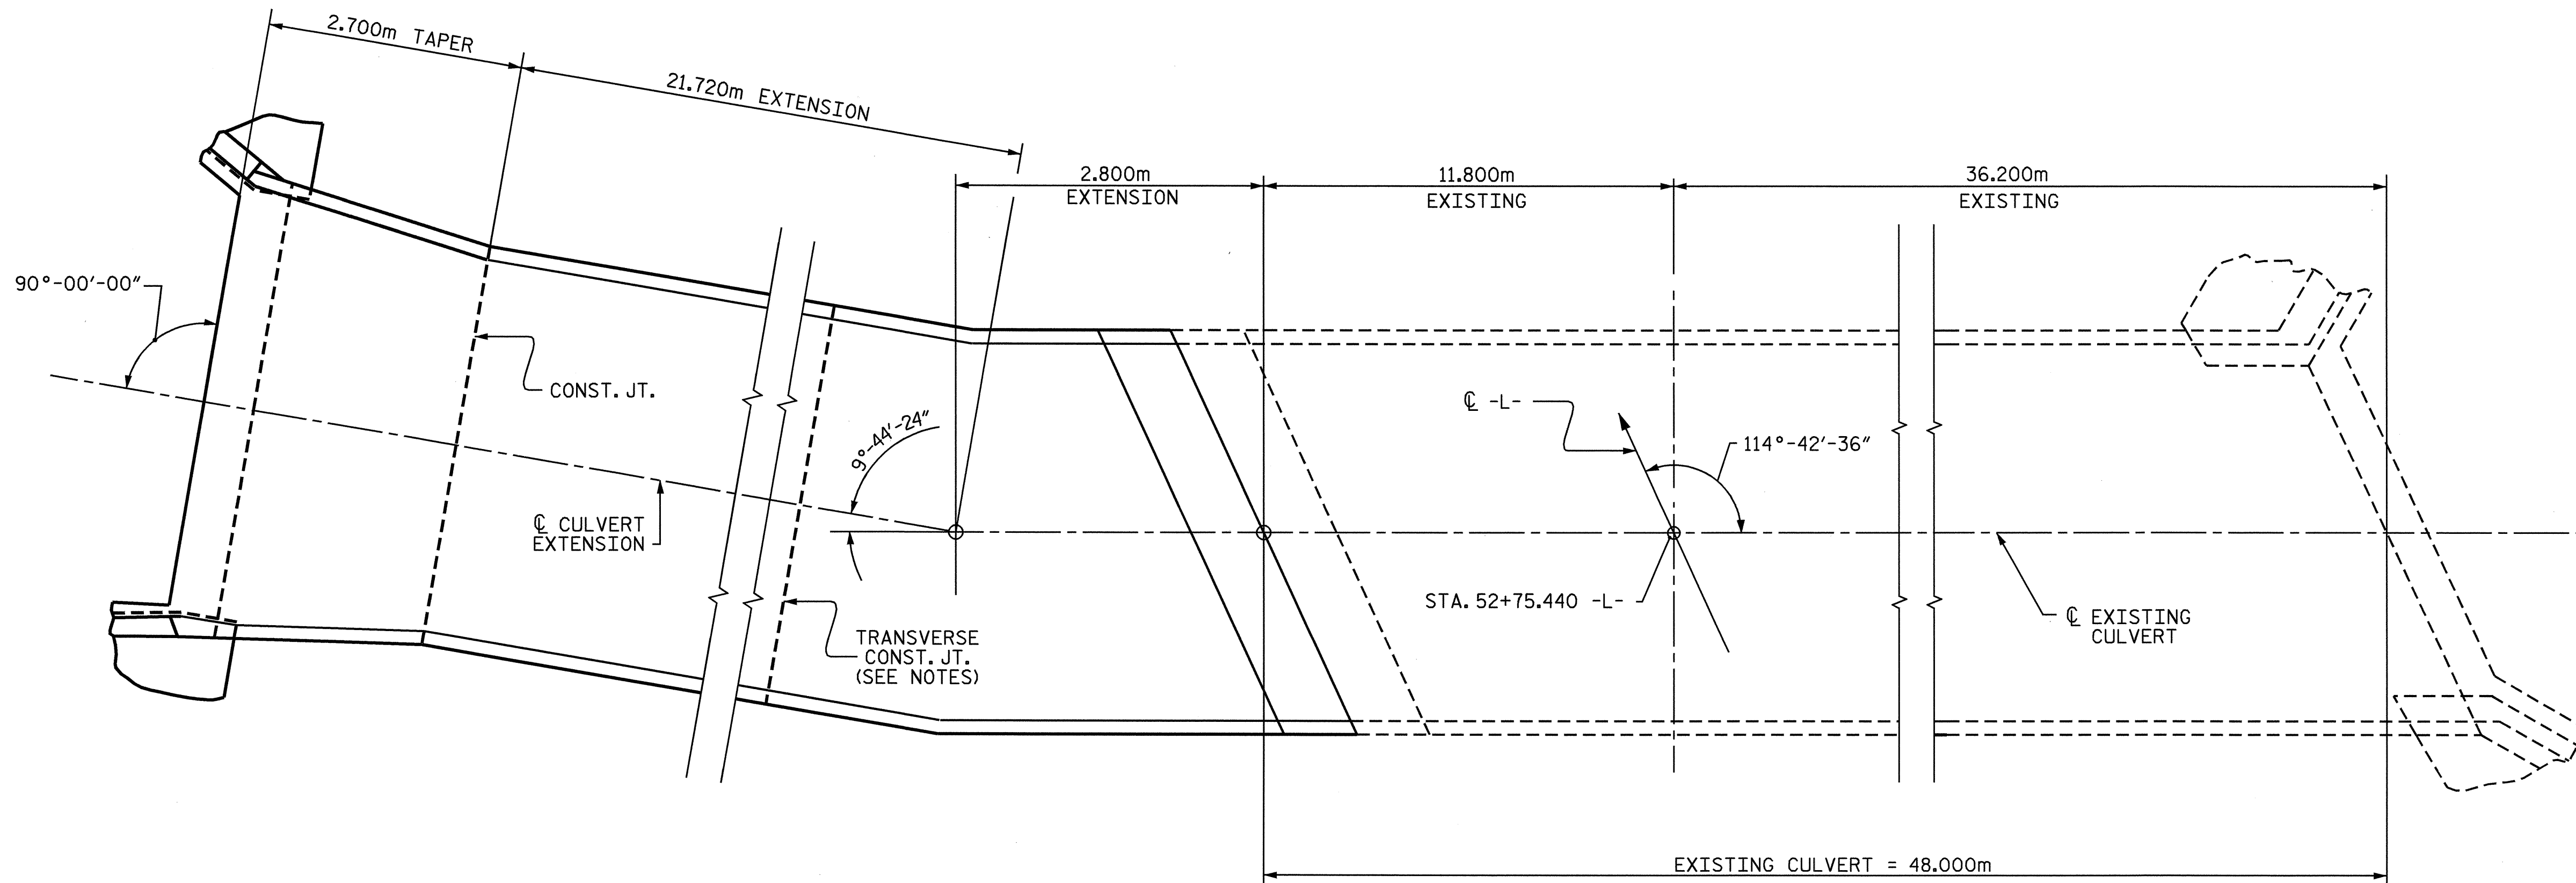

PLAN


(FOR REINFORCING STEEL,
SEE SHEETS 3 AND 4 OF 6)

PROJECT NO. R-2610A
CHATHAM COUNTY
 STATION: 52+75.440 -L-

SHEET 2 OF 6

STATE OF NORTH CAROLINA
 DEPARTMENT OF TRANSPORTATION
 RALEIGH

SINGLE
 2.740m X 2.130m
 CONCRETE BOX
 CULVERT EXTENSION

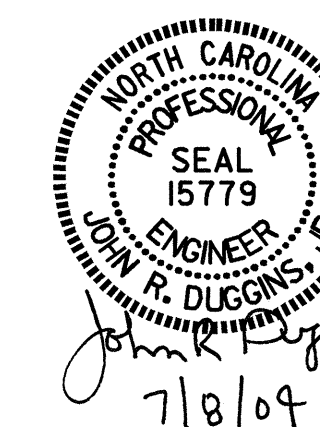

DRAWN BY : J. LAMBERT DATE : 4/03
 CHECKED BY : S. PEARCE DATE : 12/03

REVISIONS						SHEET NO.
NO.	BY:	DATE:	NO.	BY:	DATE:	C-8
1			3			TOTAL SHEETS 18
2			4			