


PLAN OF BARRIER RAIL

▲ SEE "END OF RAIL DETAILS" FOR ADDITIONAL REINFORCEMENT.
 ALL DIMENSIONS ARE TO OUTSIDE EDGE OF BARRIER RAIL, EXCEPT AS SHOWN.

PROJECT NO. R-2610A
 CHATHAM COUNTY
 STATION: 27+85.488 -L-

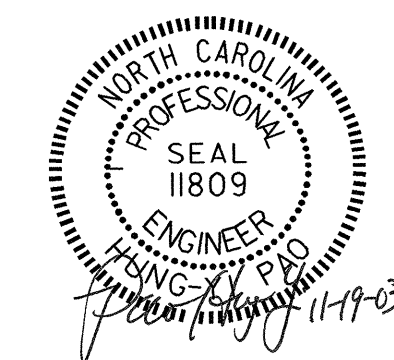

SHEET 1 OF 2
 STATE OF NORTH CAROLINA
 DEPARTMENT OF TRANSPORTATION
 RALEIGH
 SUPERSTRUCTURE
 CONCRETE BARRIER RAIL
 (LEFT LANE BRIDGE)

REVISIONS						SHEET NO.	
NO.	BY:	DATE:	NO.	BY:	DATE:	TOTAL SHEETS	
1			3			5-61	
2			4			82	

Stantec
 Stantec Consulting Services Inc.
 Suite 300, 801 Jones Franklin Road
 Raleigh, NC 27606
 Tel. 919.851.6866
 Fax. 919.851.7024
 www.stantec.com

DRAWN BY: M. J. OSTRISHKO DATE: 7-1-03
 CHECKED BY: H. PAO DATE: 7-10-03