


DETAIL D

PLAN OF SPAN C

FOR SECTION A-A & B-B SEE "SUPERSTRUCTURE TYPICAL SECTIONS" SHEETS.

PROJECT NO. R-2610A
 CHATHAM COUNTY
 STATION: 27+85.488 -L-

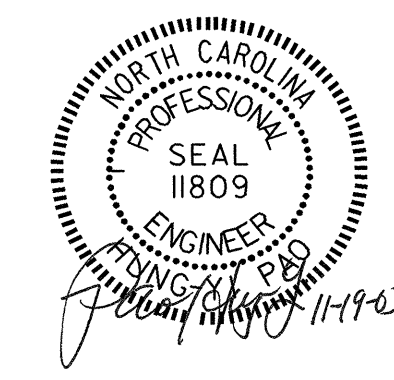

STATE OF NORTH CAROLINA
 DEPARTMENT OF TRANSPORTATION
 RALEIGH

SUPERSTRUCTURE
 PLAN OF SPAN C
 (LEFT LANE BRIDGE)

Stantec
 Stantec Consulting Services Inc.
 Suite 300, 801 Jones Franklin Road
 Raleigh, NC 27606
 Tel. 919.851.6866
 Fax. 919.851.7024
 www.stantec.com

DRAWN BY: M. J. OSTRISHKO DATE: 3-03
 CHECKED BY: S. R. BEABES DATE: 7-03

REVISIONS						SHEET NO.
NO.	BY:	DATE:	NO.	BY:	DATE:	
1			3			TOTAL SHEETS
2			4			5-48
						02