
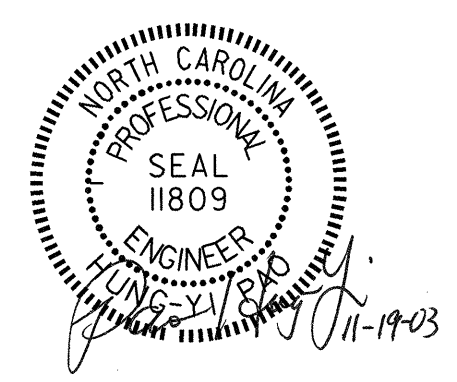
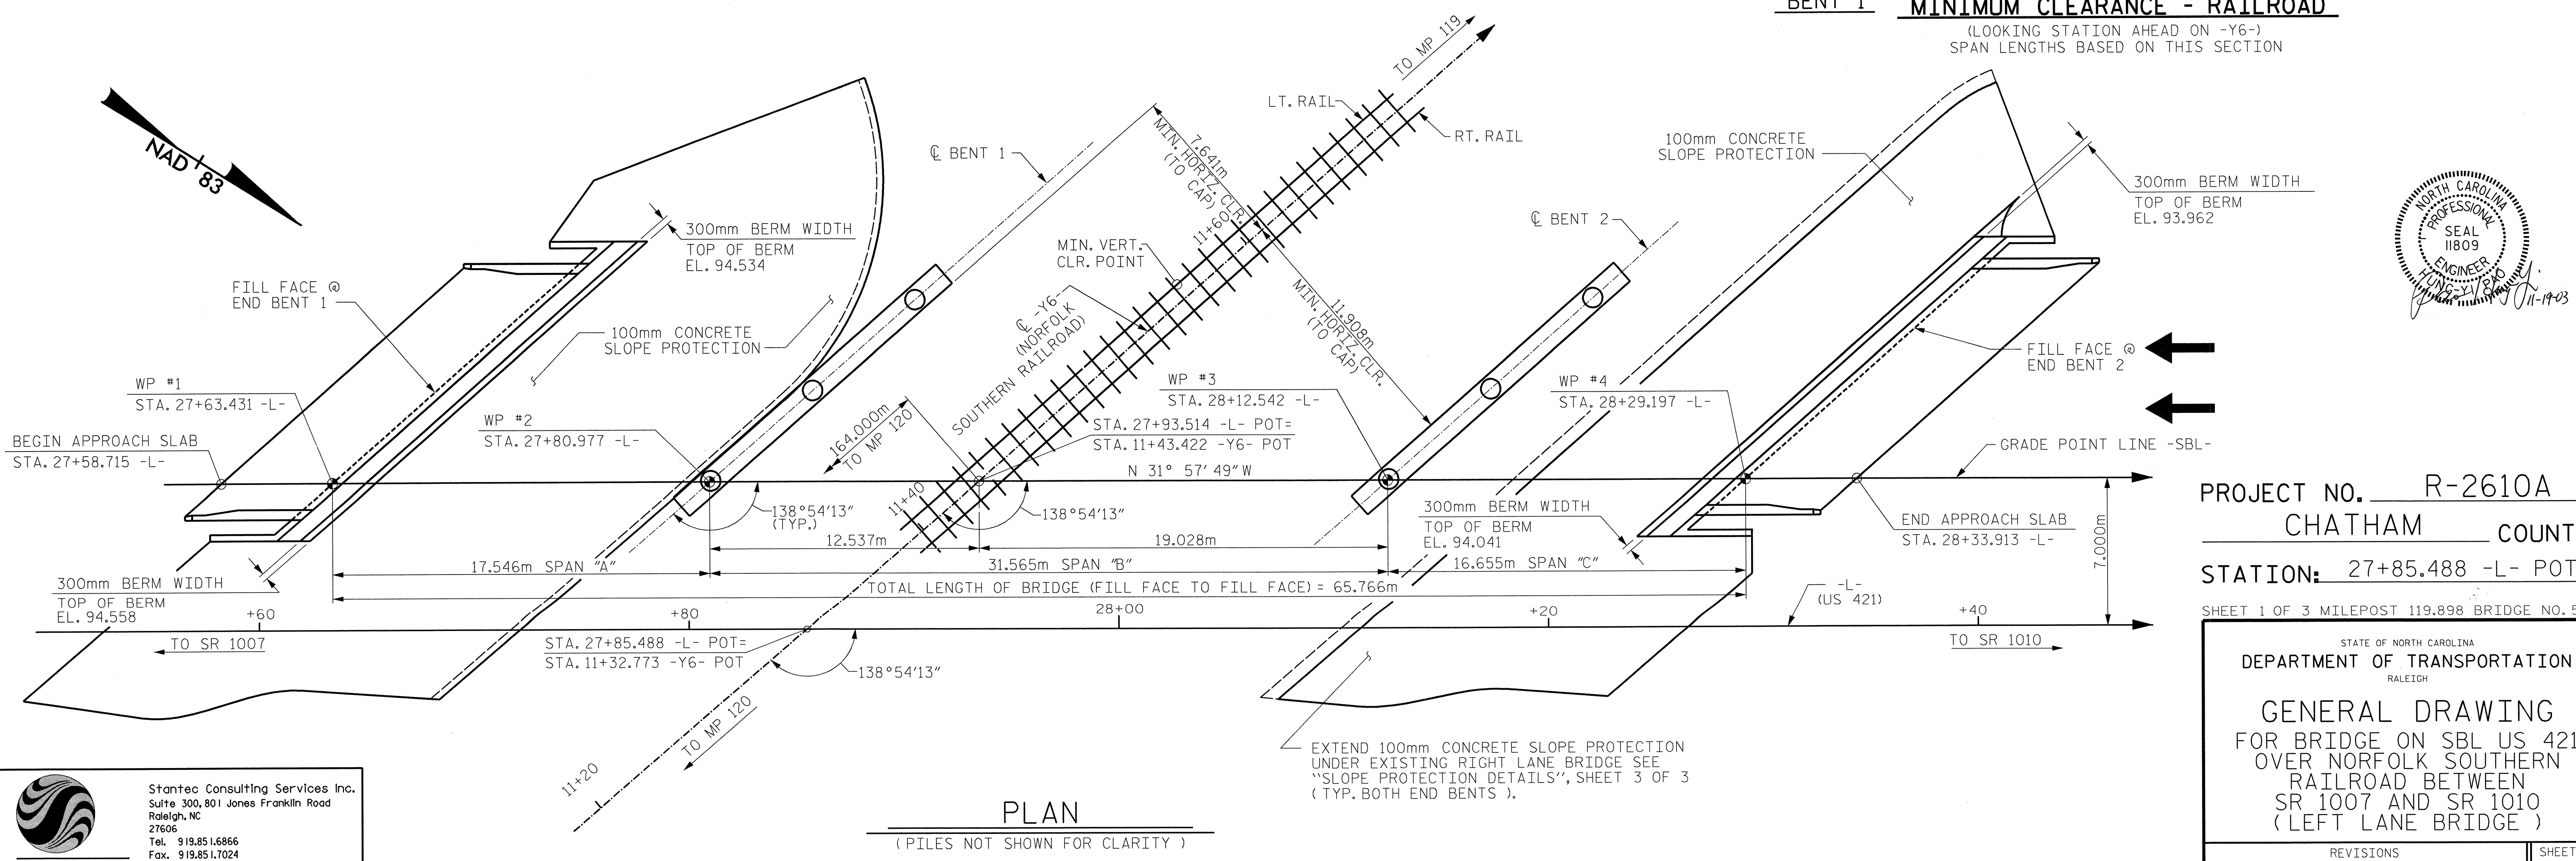


TOP OF RAIL ELEVATIONS		
-Y6- STA.	LT. RAIL	RT. RAIL
10+40.000	87.660	87.660
10+60.000	87.759	87.757
10+80.000	87.828	87.822
11+00.000	87.817	87.805
11+20.000	87.769	87.776
11+40.000	87.735	87.734
11+60.000	87.662	87.670
11+80.000	87.565	87.568

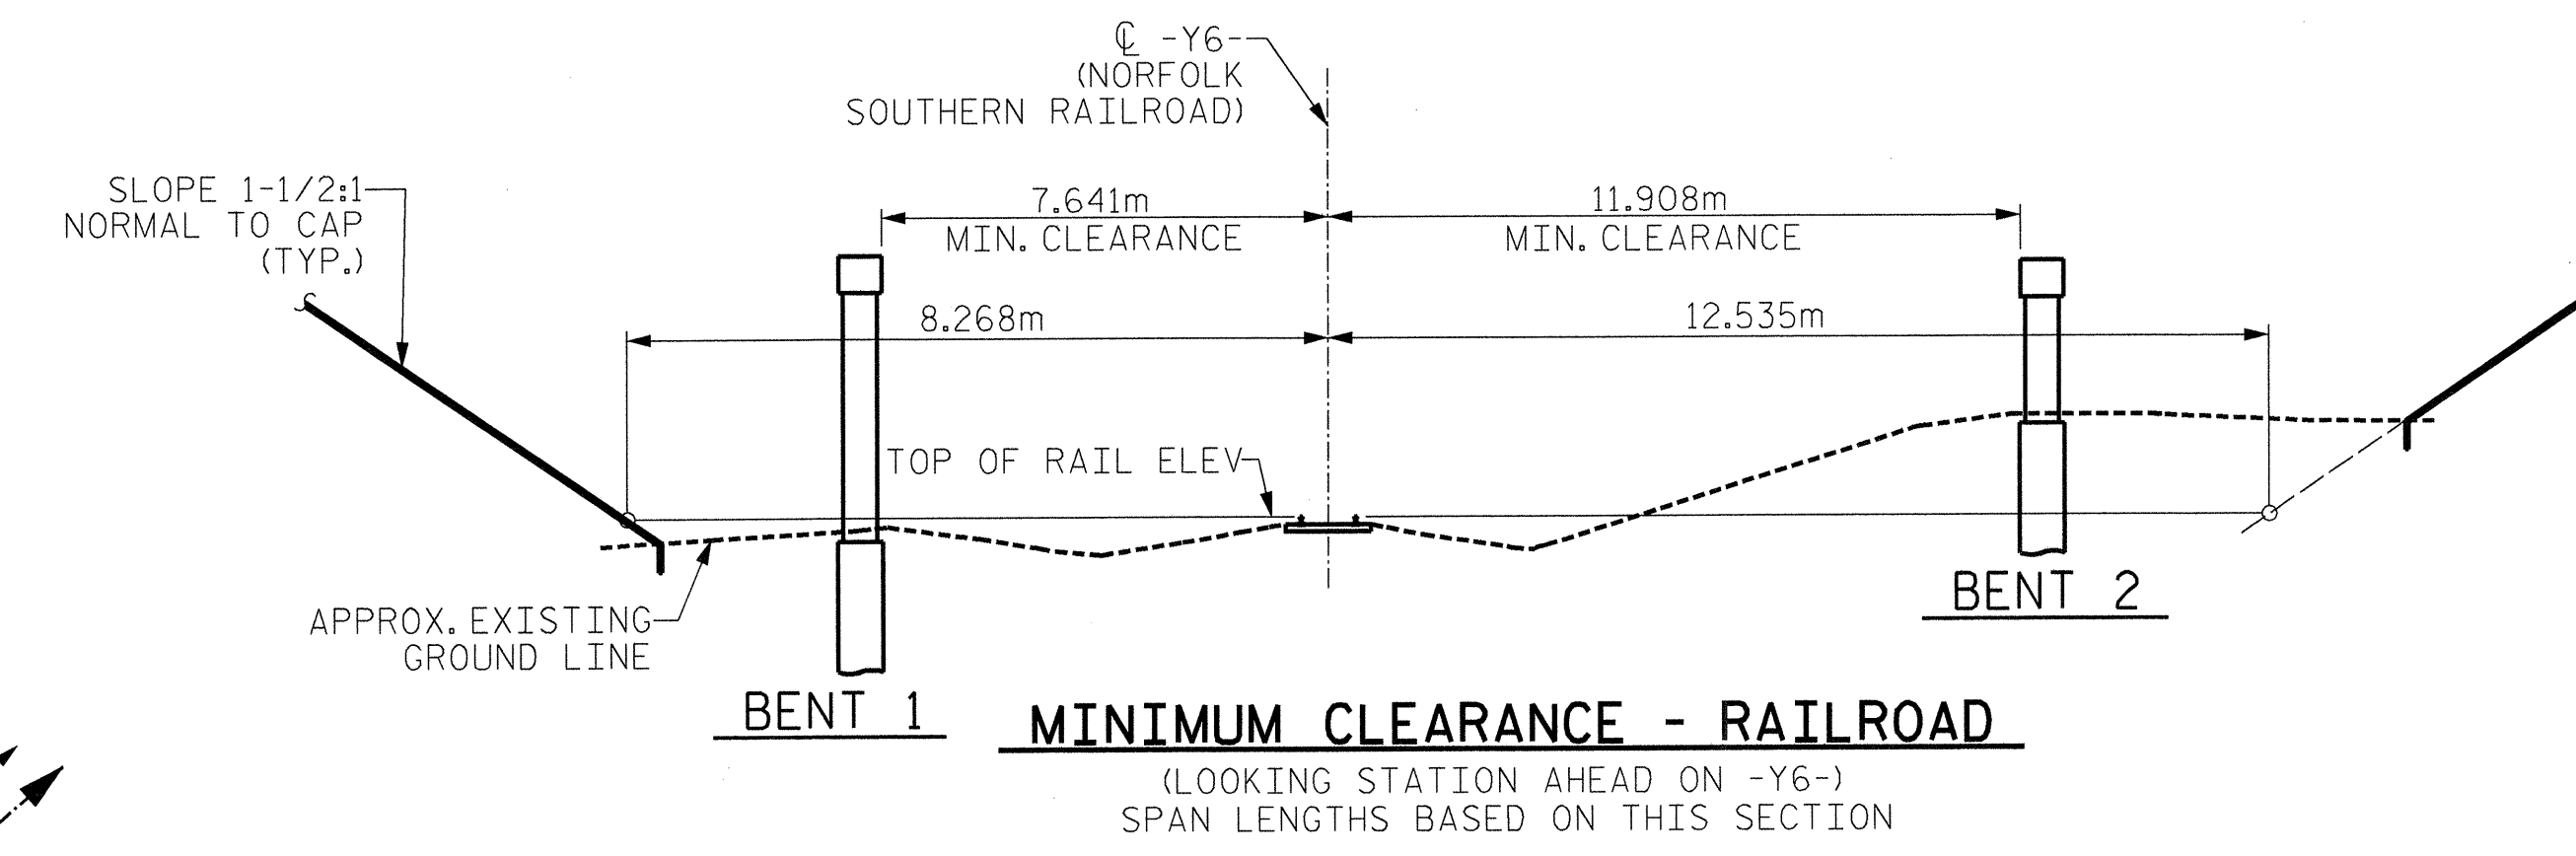

PROJECT NO. R-2610A  
 CHATHAM COUNTY  
 STATION: 27+85.488 -L- POT  
 SHEET 1 OF 3 MILEPOST 119.898 BRIDGE NO. 507

STATE OF NORTH CAROLINA  
 DEPARTMENT OF TRANSPORTATION  
 RALEIGH

**GENERAL DRAWING**  
 FOR BRIDGE ON SBL US 421  
 OVER NORFOLK SOUTHERN  
 RAILROAD BETWEEN  
 SR 1007 AND SR 1010  
 (LEFT LANE BRIDGE)

REVISIONS						SHEET NO.
NO.	BY:	DATE:	NO.	BY:	DATE:	TOTAL SHEETS
1			3			5-41
2			4			82

**Stantec**  
 Stantec Consulting Services Inc.  
 Suite 300, 801 Jones Franklin Road  
 Raleigh, NC 27606  
 Tel. 919.851.6866  
 Fax. 919.851.7024  
 www.stantec.com

DRAWN BY: M. J. OSTRISHKO DATE: 8-8-03  
 CHECKED BY: H. PAO DATE: 9-5-03