


END BENT 1

END BENT 2

PLAN - END BENT WITH SWEEPED BACK WINGS - SKEWED
 (1 1/2:1 SLOPE)

PROJECT NO. R-2610A
CHATHAM COUNTY
 STATION: 18+04.666 -L-

SHEET 2 OF 3

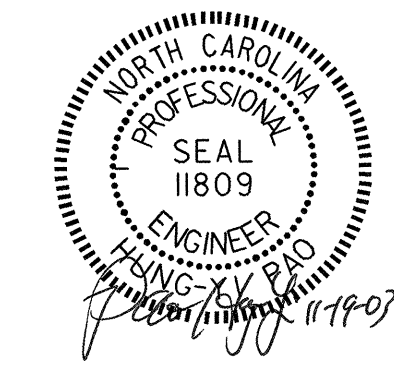

STATE OF NORTH CAROLINA
 DEPARTMENT OF TRANSPORTATION
 RALEIGH
**SLOPE PROTECTION
 DETAILS**
 (LEFT LANE BRIDGE)

REVISIONS						SHEET NO.
NO.	BY:	DATE:	NO.	BY:	DATE:	5-32
1			3			TOTAL SHEETS
2			4			02

Stantec
 Stantec Consulting Services Inc.
 Suite 300, 801 Jones Franklin Road
 Raleigh, NC 27606
 Tel. 919.851.6866
 Fax. 919.851.7024
 www.stantec.com

ASSEMBLED BY : M. J. OSTRISHKO	DATE : 10-10-03
CHECKED BY : H. PAO	DATE : 10-13-03
DRAWN BY : WJH 10/88	REV. 5/16/97 EEM/RGW
CHECKED BY : FCJ 10/88	REV. 7/17/98 REK/RWW