


6/10/03





PROJECT REFERENCE NO. R-2610 A SHEET NO. 49


ROADWAY DESIGN ENGINEER HYDRAULICS ENGINEER

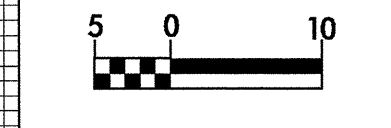

CONST. REV.
R / W REV.

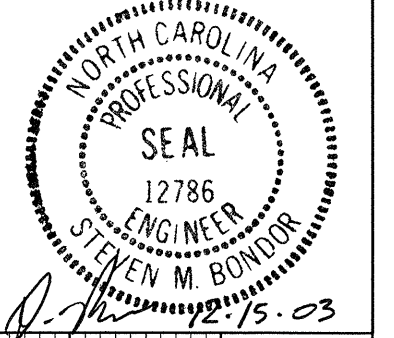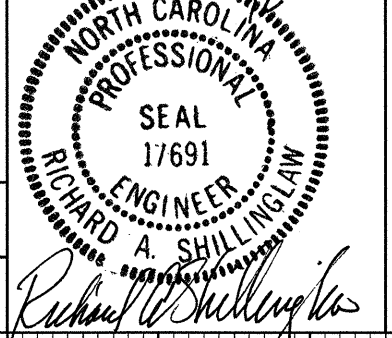

STREAM RESTORATION PROFILE

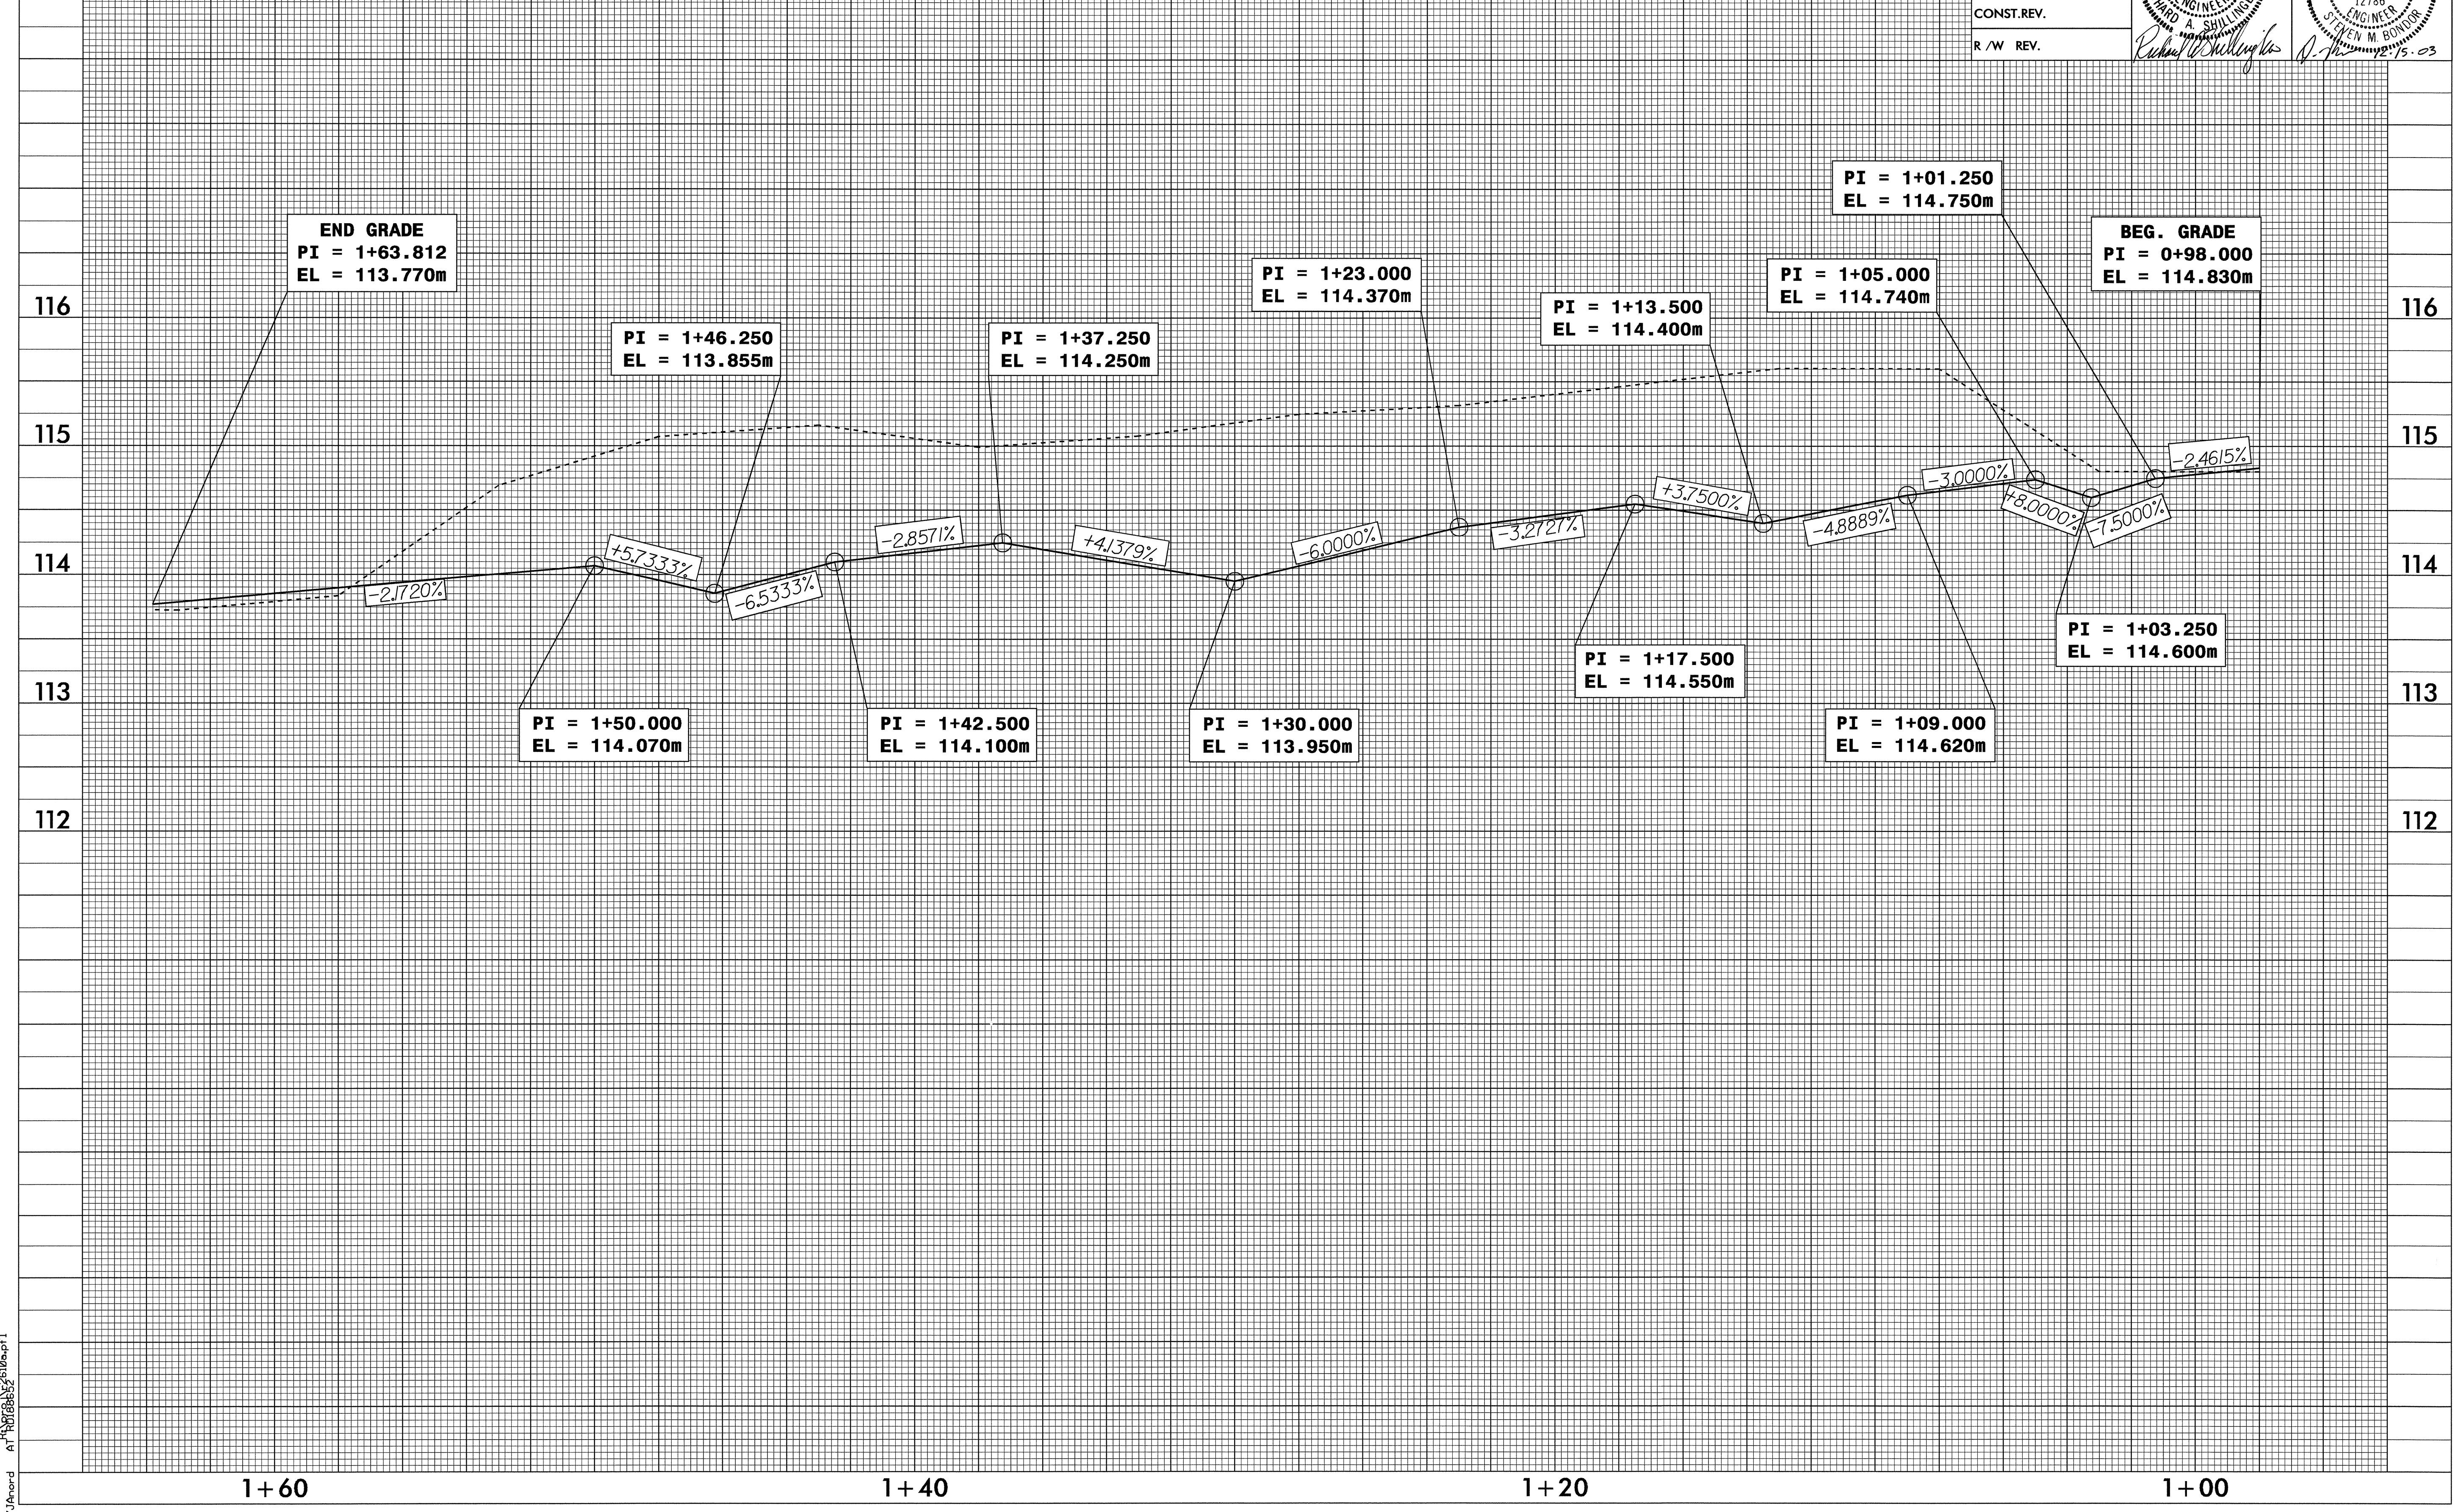

03-NOV-2003 07:26
V:\pwork\AT\RD\8852\2610.dwg