

07/26/03



-L- DITCH PROFILES

5 0 10

CONST. REV.
R / W REV.

PROJECT REFERENCE NO. R-2610A	SHEET NO. 48
ROADWAY DESIGN ENGINEER 12/11/03	HYDRAULICS ENGINEER
PROFESSIONAL SEAL 17691 RICHARD A. SHILLINGDEAN	PROFESSIONAL SEAL 12786 STEVEN M. BONDOR
<i>Richard A. Shillingdean</i>	<i>Steven M. Bondor</i>
	2.15.03

PI = 32+82.000
EL = 86.200 m
VC = 155 m
K = 48

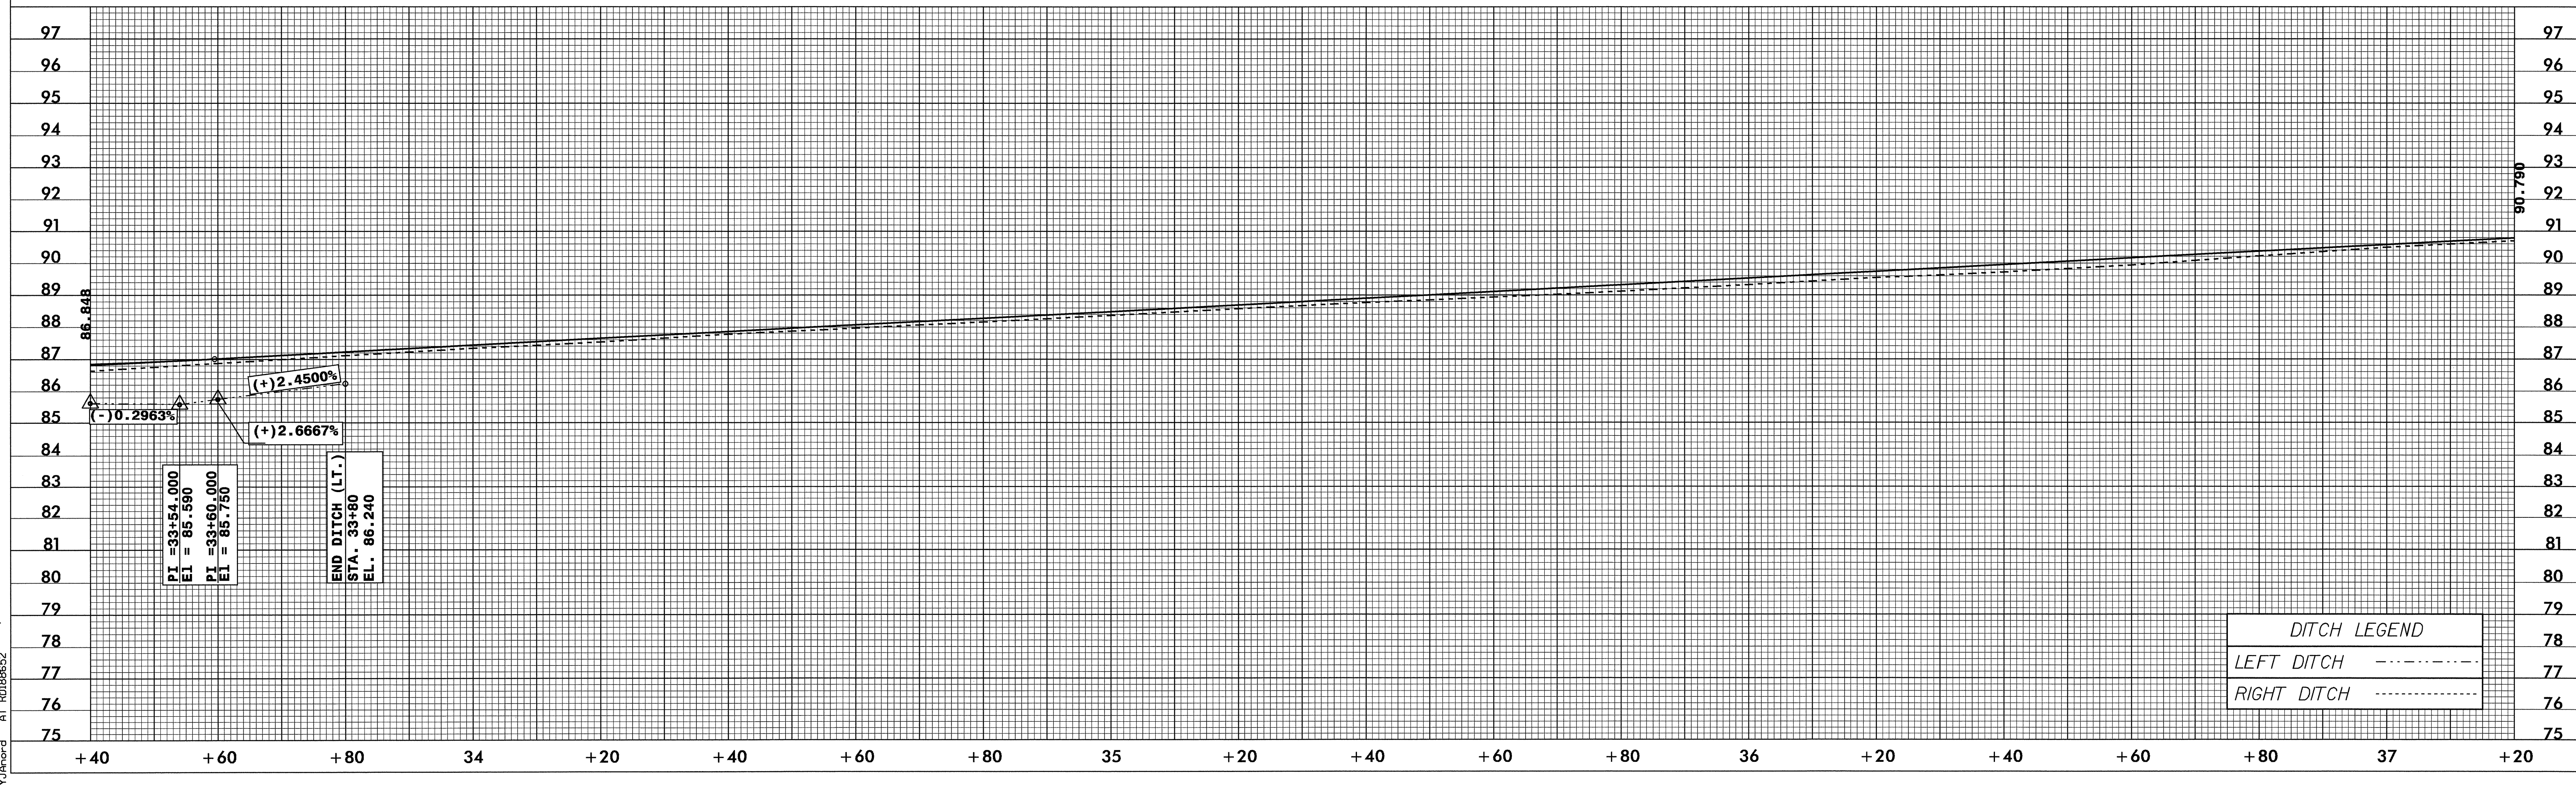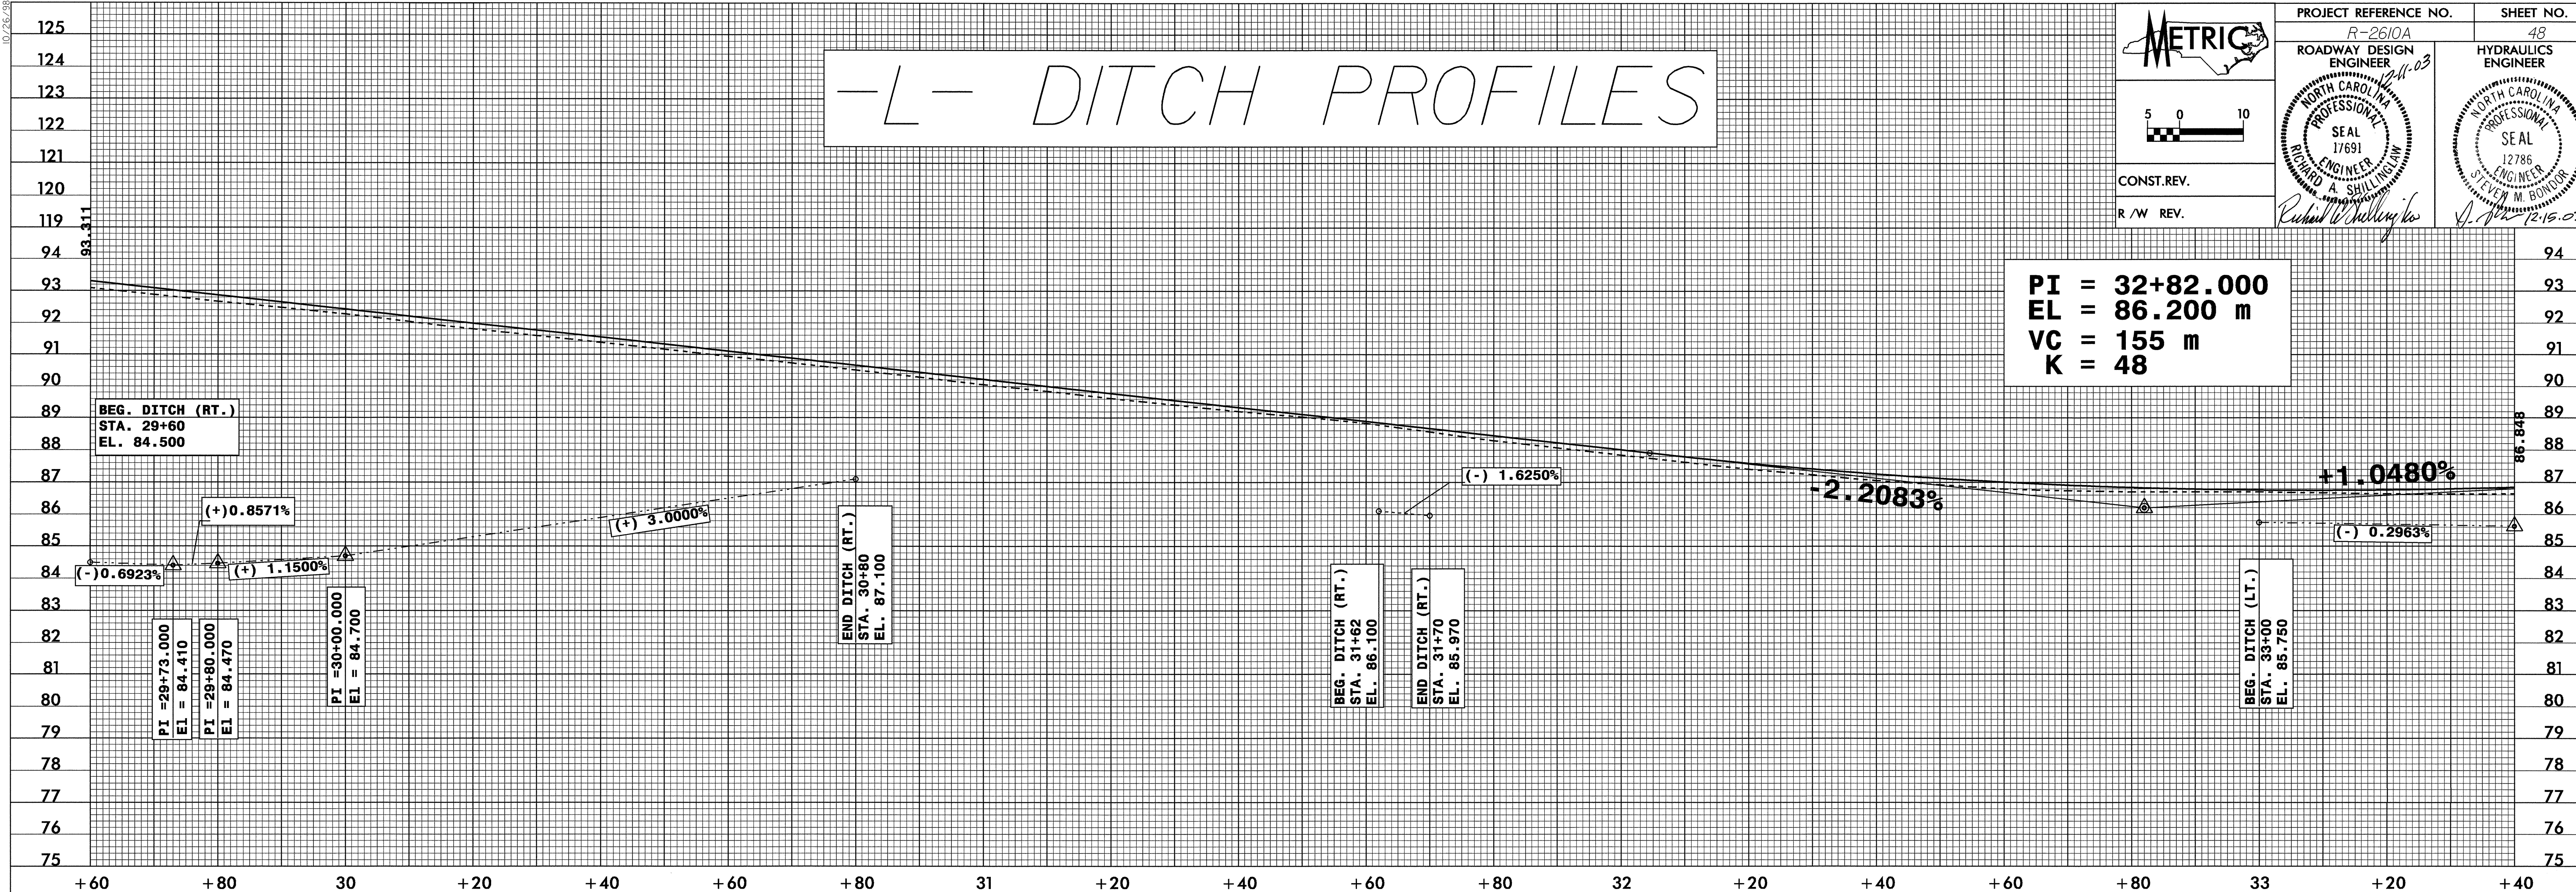

DITCH LEGEND	
LEFT DITCH	-----
RIGHT DITCH	-----

03-NOV-2003 07:27
Y:\Anord At\1008882510.pfl