

-RPD-


PI = 12+20.000
 EL = 121.649 m
 VC = 100 m
 K = 33

PI = 12+94.220
 EL = 124.039 m
 VC = 40 m
 K = 45

WIDEN RAMP FROM -L- EP GRADE

-RPD- 10+00.000 =
 -L- 69+99.244 (14.200m LT)
 EP ELEV 120.004
 BEG GRADE -RPD- 10+20.500 =
 -L- 70+20.000 (14.239m LT)
 ELEV 120.329

PI = 11+00.000
 EL = 121.393 m
 VC = 80 m
 K = 71

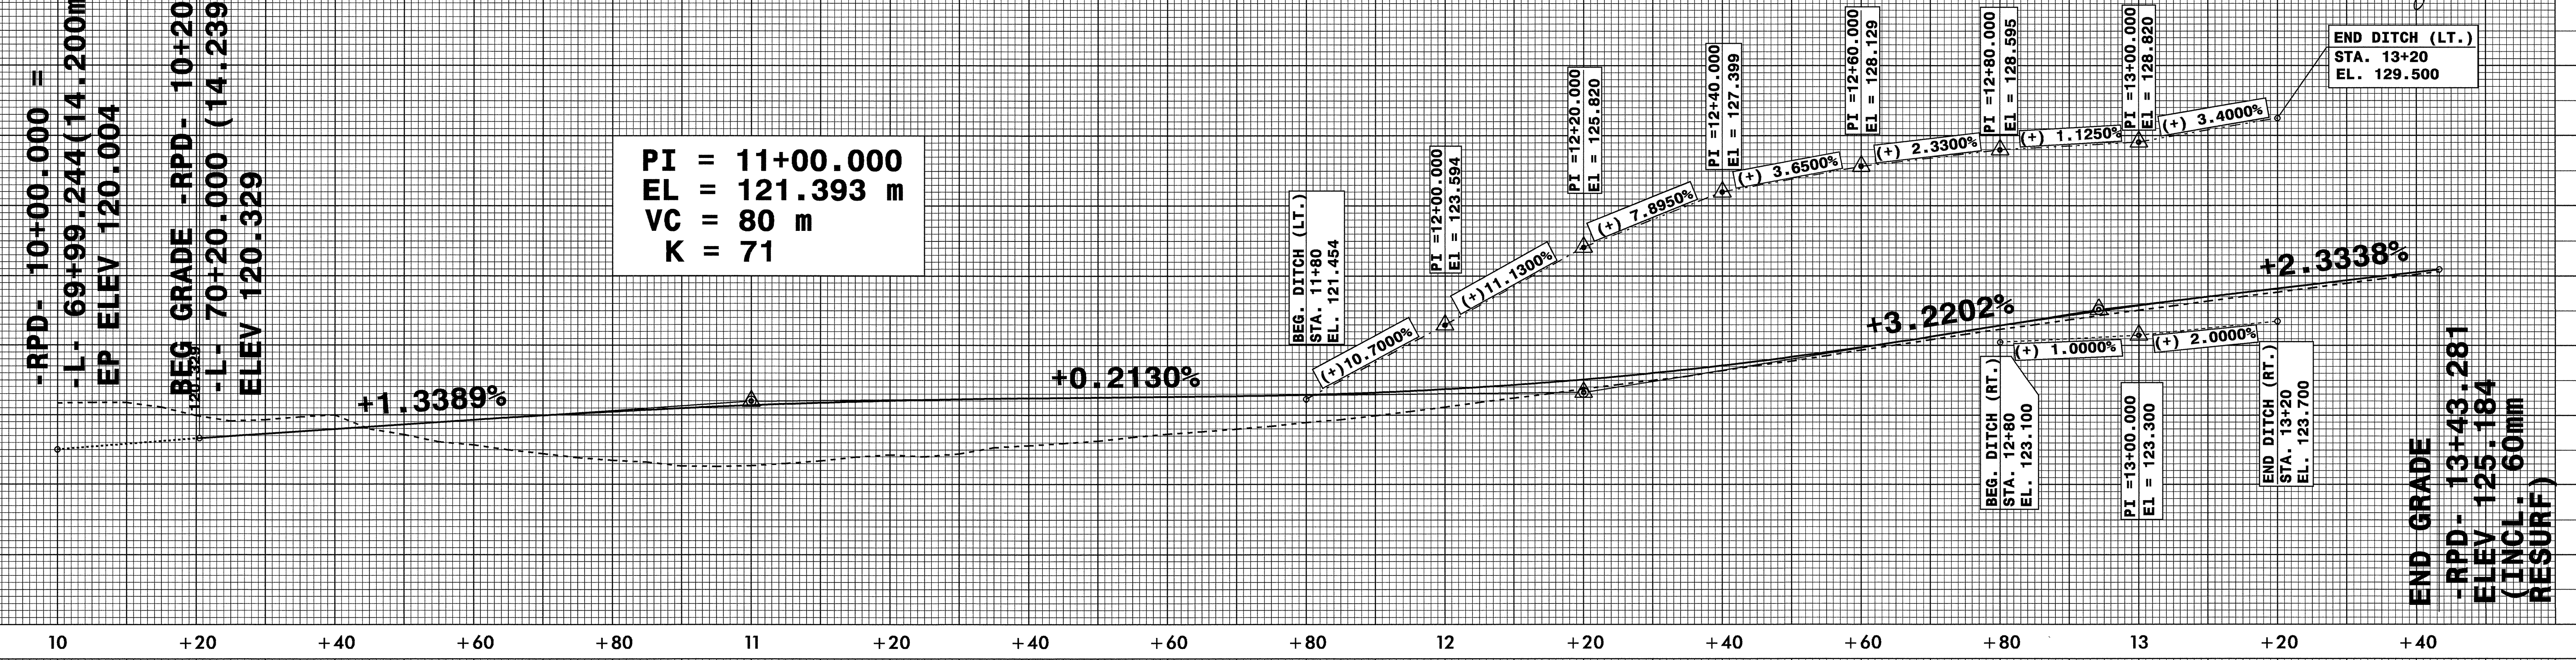

-LPD-


PI = 12+13.000
 EL = 130.7488 m
 VC = 20 m
 K = 12

END GRADE
 -LPD- 12+56.898
 AT -Y10- LT EP
 ELEV 132.416
 (INC 60 mm RESURF)

-LPD- 10+00.000 =
 -L- 74+89.266 (14.200m LT)
 EP ELEV 123.198

BEG. GRADE -LPD- 10+09.152 =
 -L- 74+80.000 (14.259m LT)
 ELEV 123.132

PI = 10+64.0543
 EL = 122.5369 m
 VC = 48 m
 K = 7

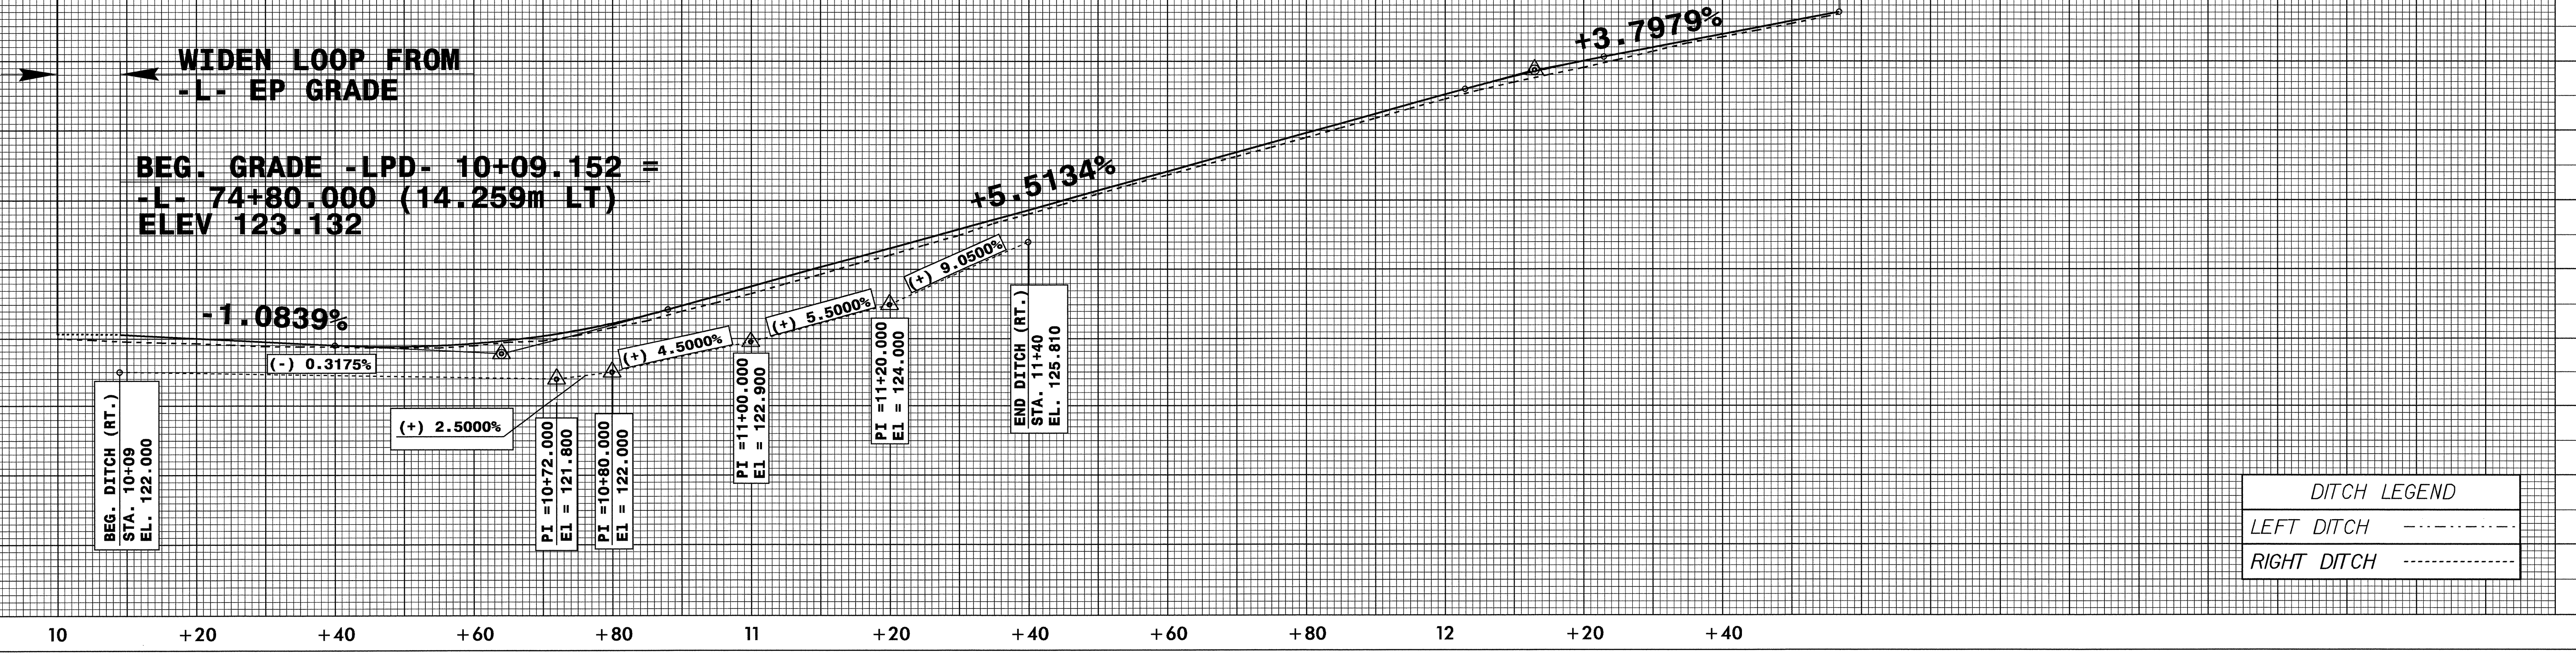

DITCH LEGEND

LEFT DITCH	-----
RIGHT DITCH	-----

03-NOV-2003 07:31
 V:\p\road AT 1008832210.p1