



	PROJECT REFERENCE NO.	SHEET NO.
	R-2610 A	20
R/W SHEET NO.		
ROADWAY DESIGN ENGINEER	HYDRAULICS ENGINEER	
		
CONST.REV.		
R/W REV.		

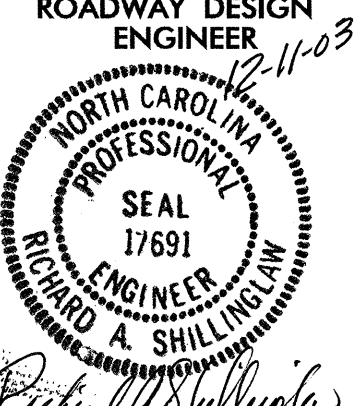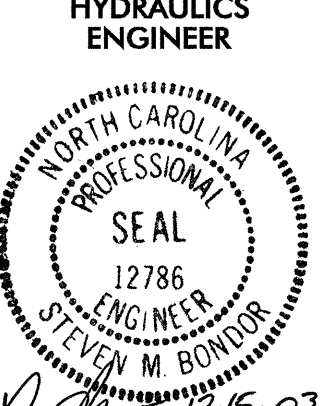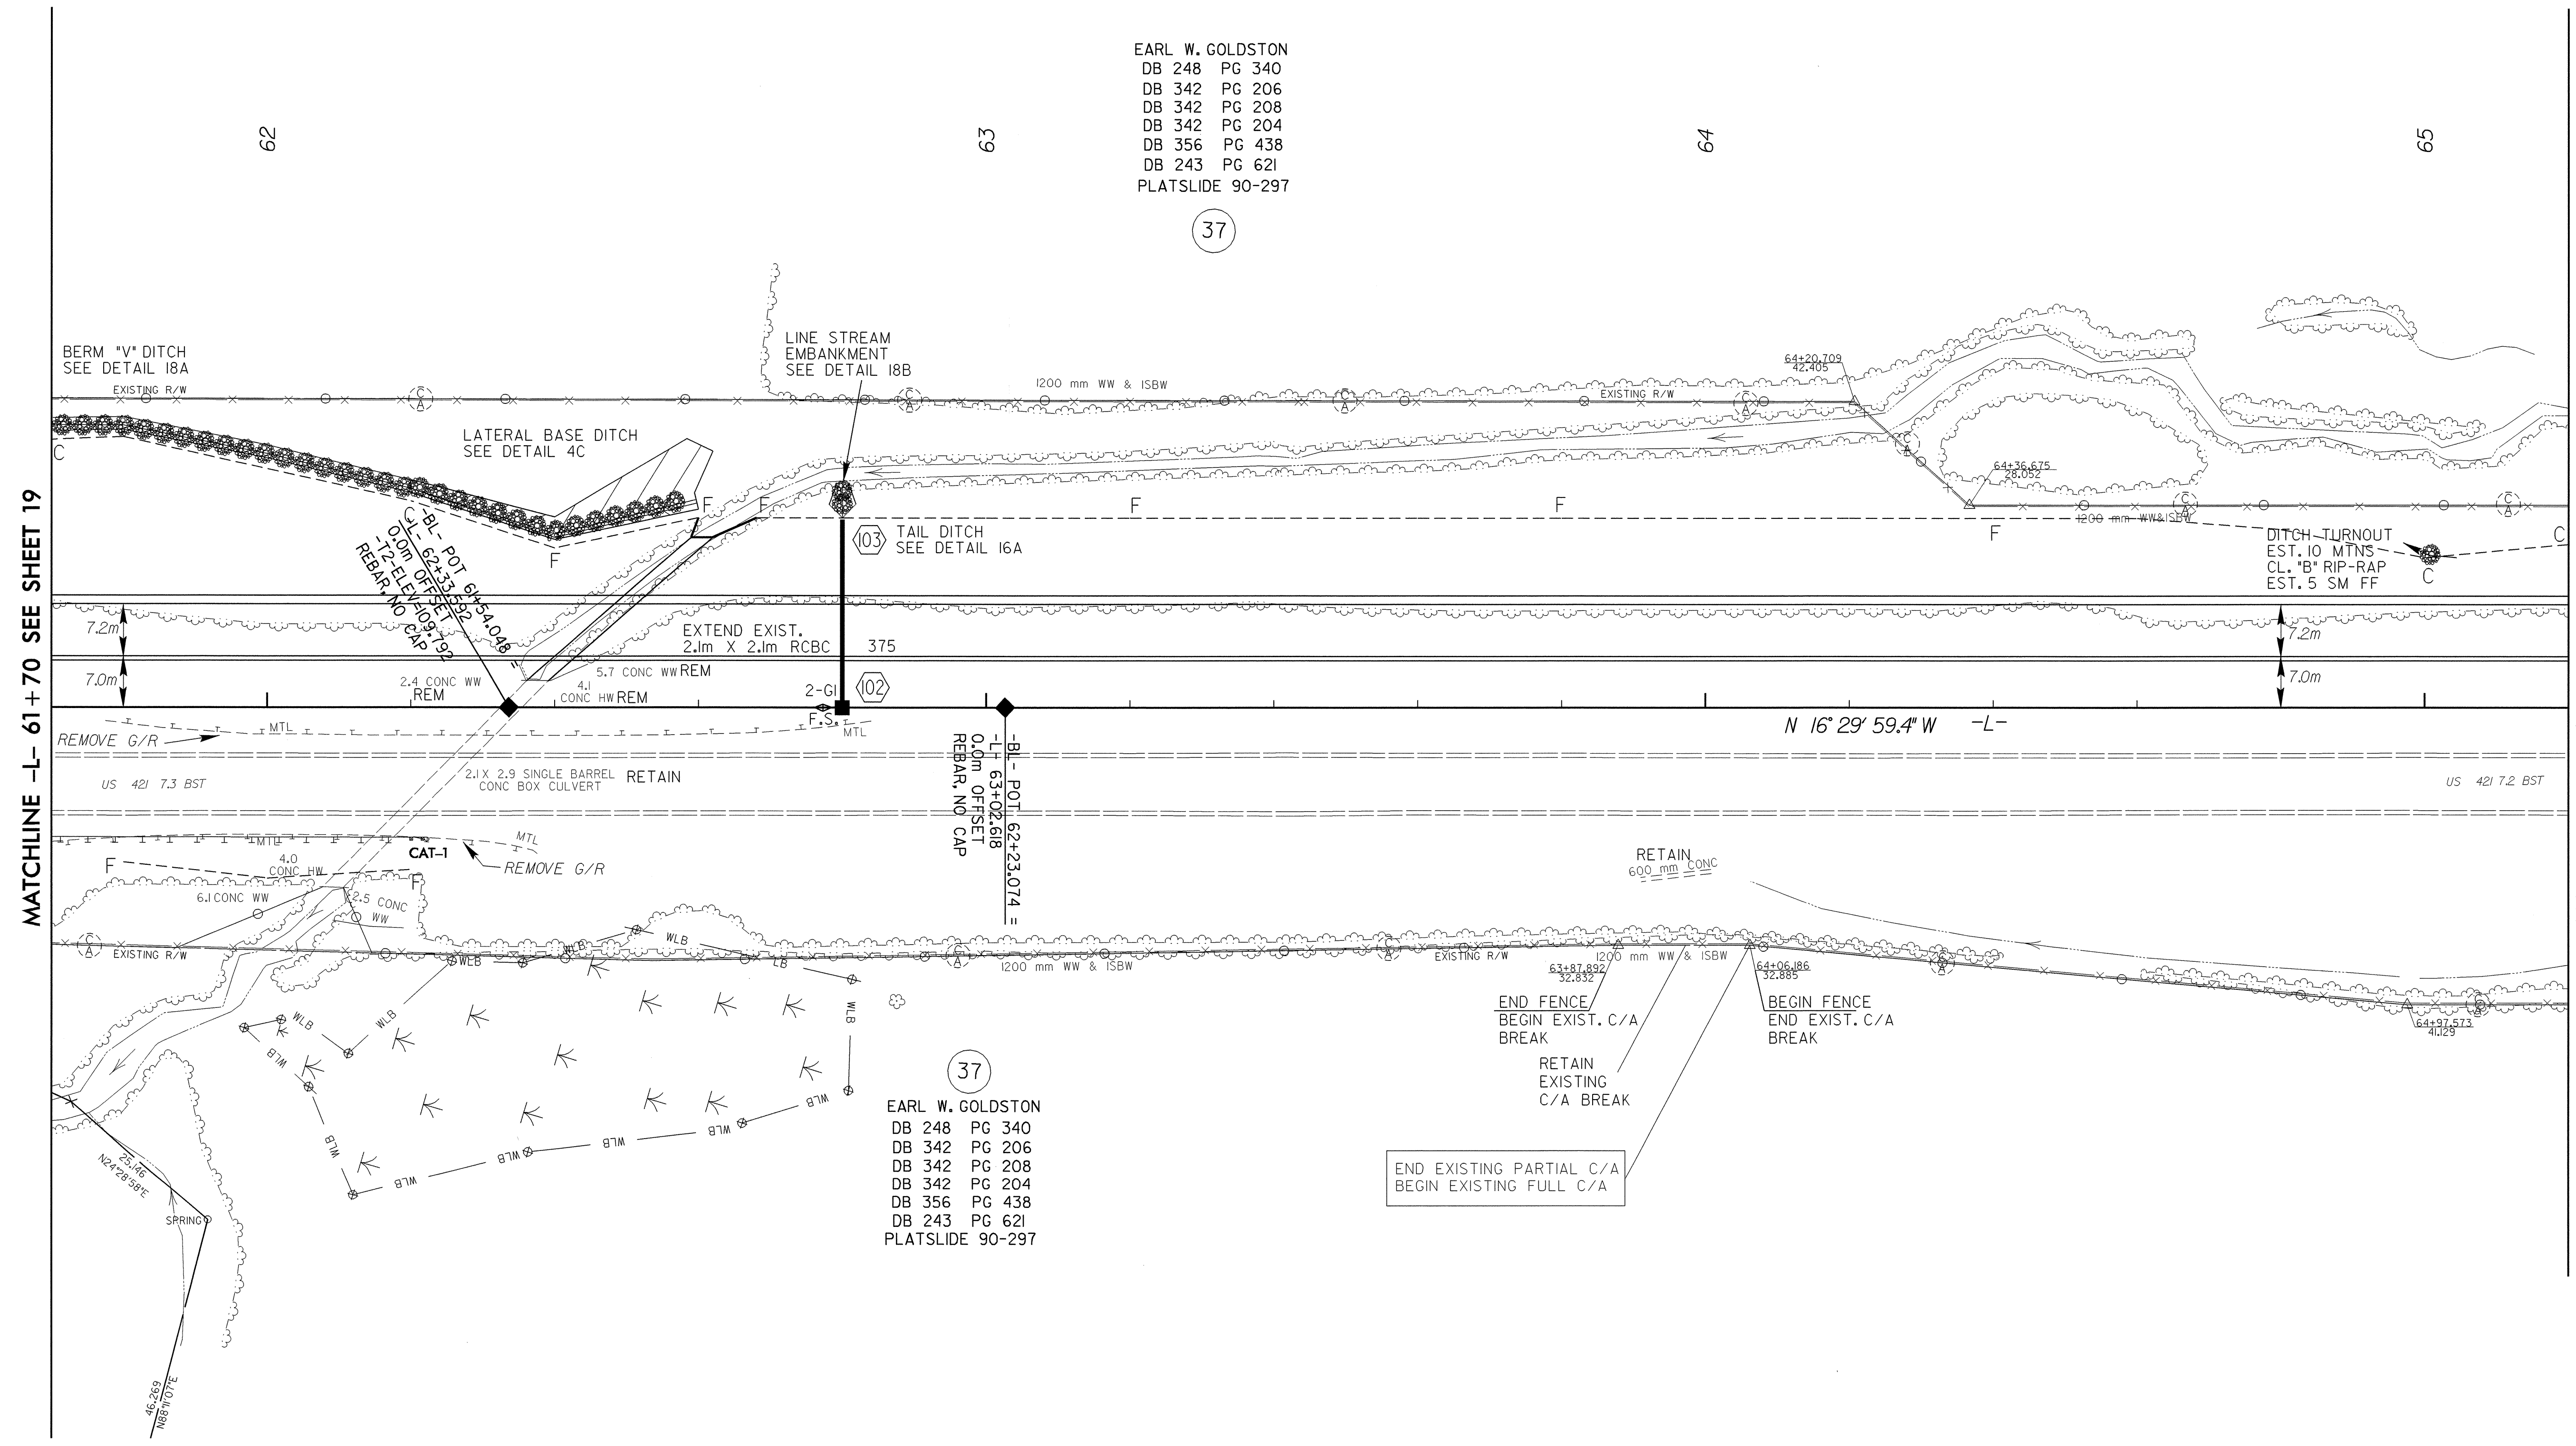

SEE SHEET 34 FOR -L- PROFILE  
 SEE SHEETS 2-H & 2-I FOR DITCH DETAILS  
 SEE SHEET 34 FOR DITCH PROFILES

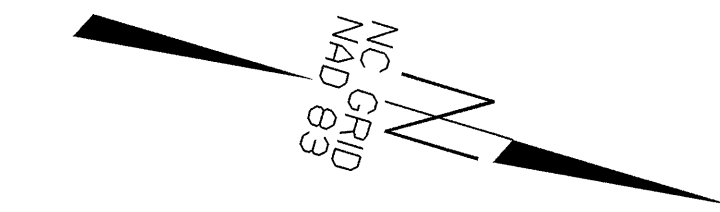

EARL W. GOLDSTON  
 DB 248 PG 340  
 DB 342 PG 206  
 DB 342 PG 208  
 DB 342 PG 204  
 DB 356 PG 438  
 DB 243 PG 621  
 PLATSLIDE 90-297

37  
 EARL W. GOLDSTON  
 DB 248 PG 340  
 DB 342 PG 206  
 DB 342 PG 208  
 DB 342 PG 204  
 DB 356 PG 438  
 DB 243 PG 621  
 PLATSLIDE 90-297

MATCHLINE -L- 61 + 70 SEE SHEET 19

MATCHLINE -L- 65 + 20 SEE SHEET 21

REVISIONS

6/17/03

04-NOV-2003 14:27  
 R:\PROJ\2610\2610.dwg  
 R:\PROJ\2610\2610.rvt