




	PROJECT REFERENCE NO.	SHEET NO.
	R-2610 A	19
R/W SHEET NO.		
ROADWAY DESIGN ENGINEER	HYDRAULICS ENGINEER	
		
CONST. REV.		
R/W REV.		

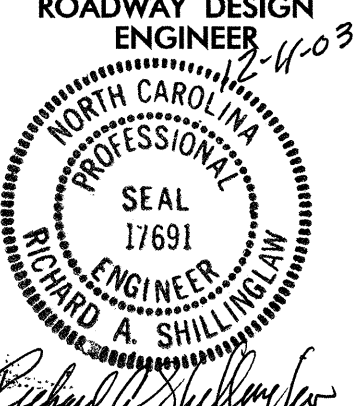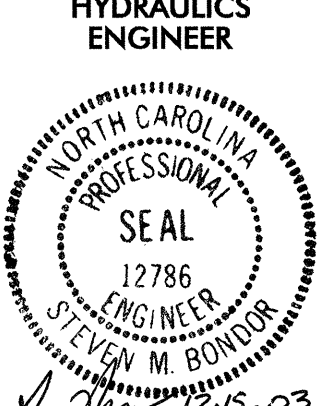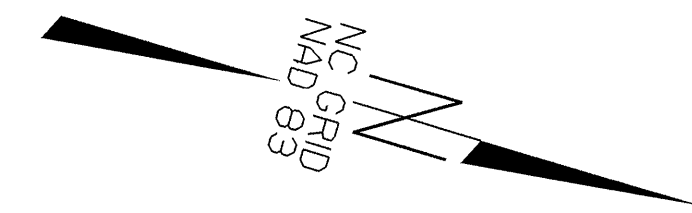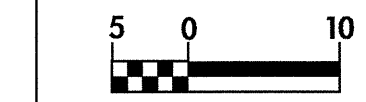

SEE SHEET 34 FOR -L- PROFILE
 SEE SHEETS 2-H & 2-I FOR DITCH DETAILS
 SEE SHEET 34 FOR DITCH PROFILES
 SEE SHEET 2-M FOR MEDIAN CROSS-OVER DETAILS

EARL W. GOLDSTON
 DB 248 PG 340
 DB 342 PG 206
 DB 342 PG 208
 DB 342 PG 204
 DB 356 PG 438
 DB 243 PG 621
 PLATSLIDE 90-297

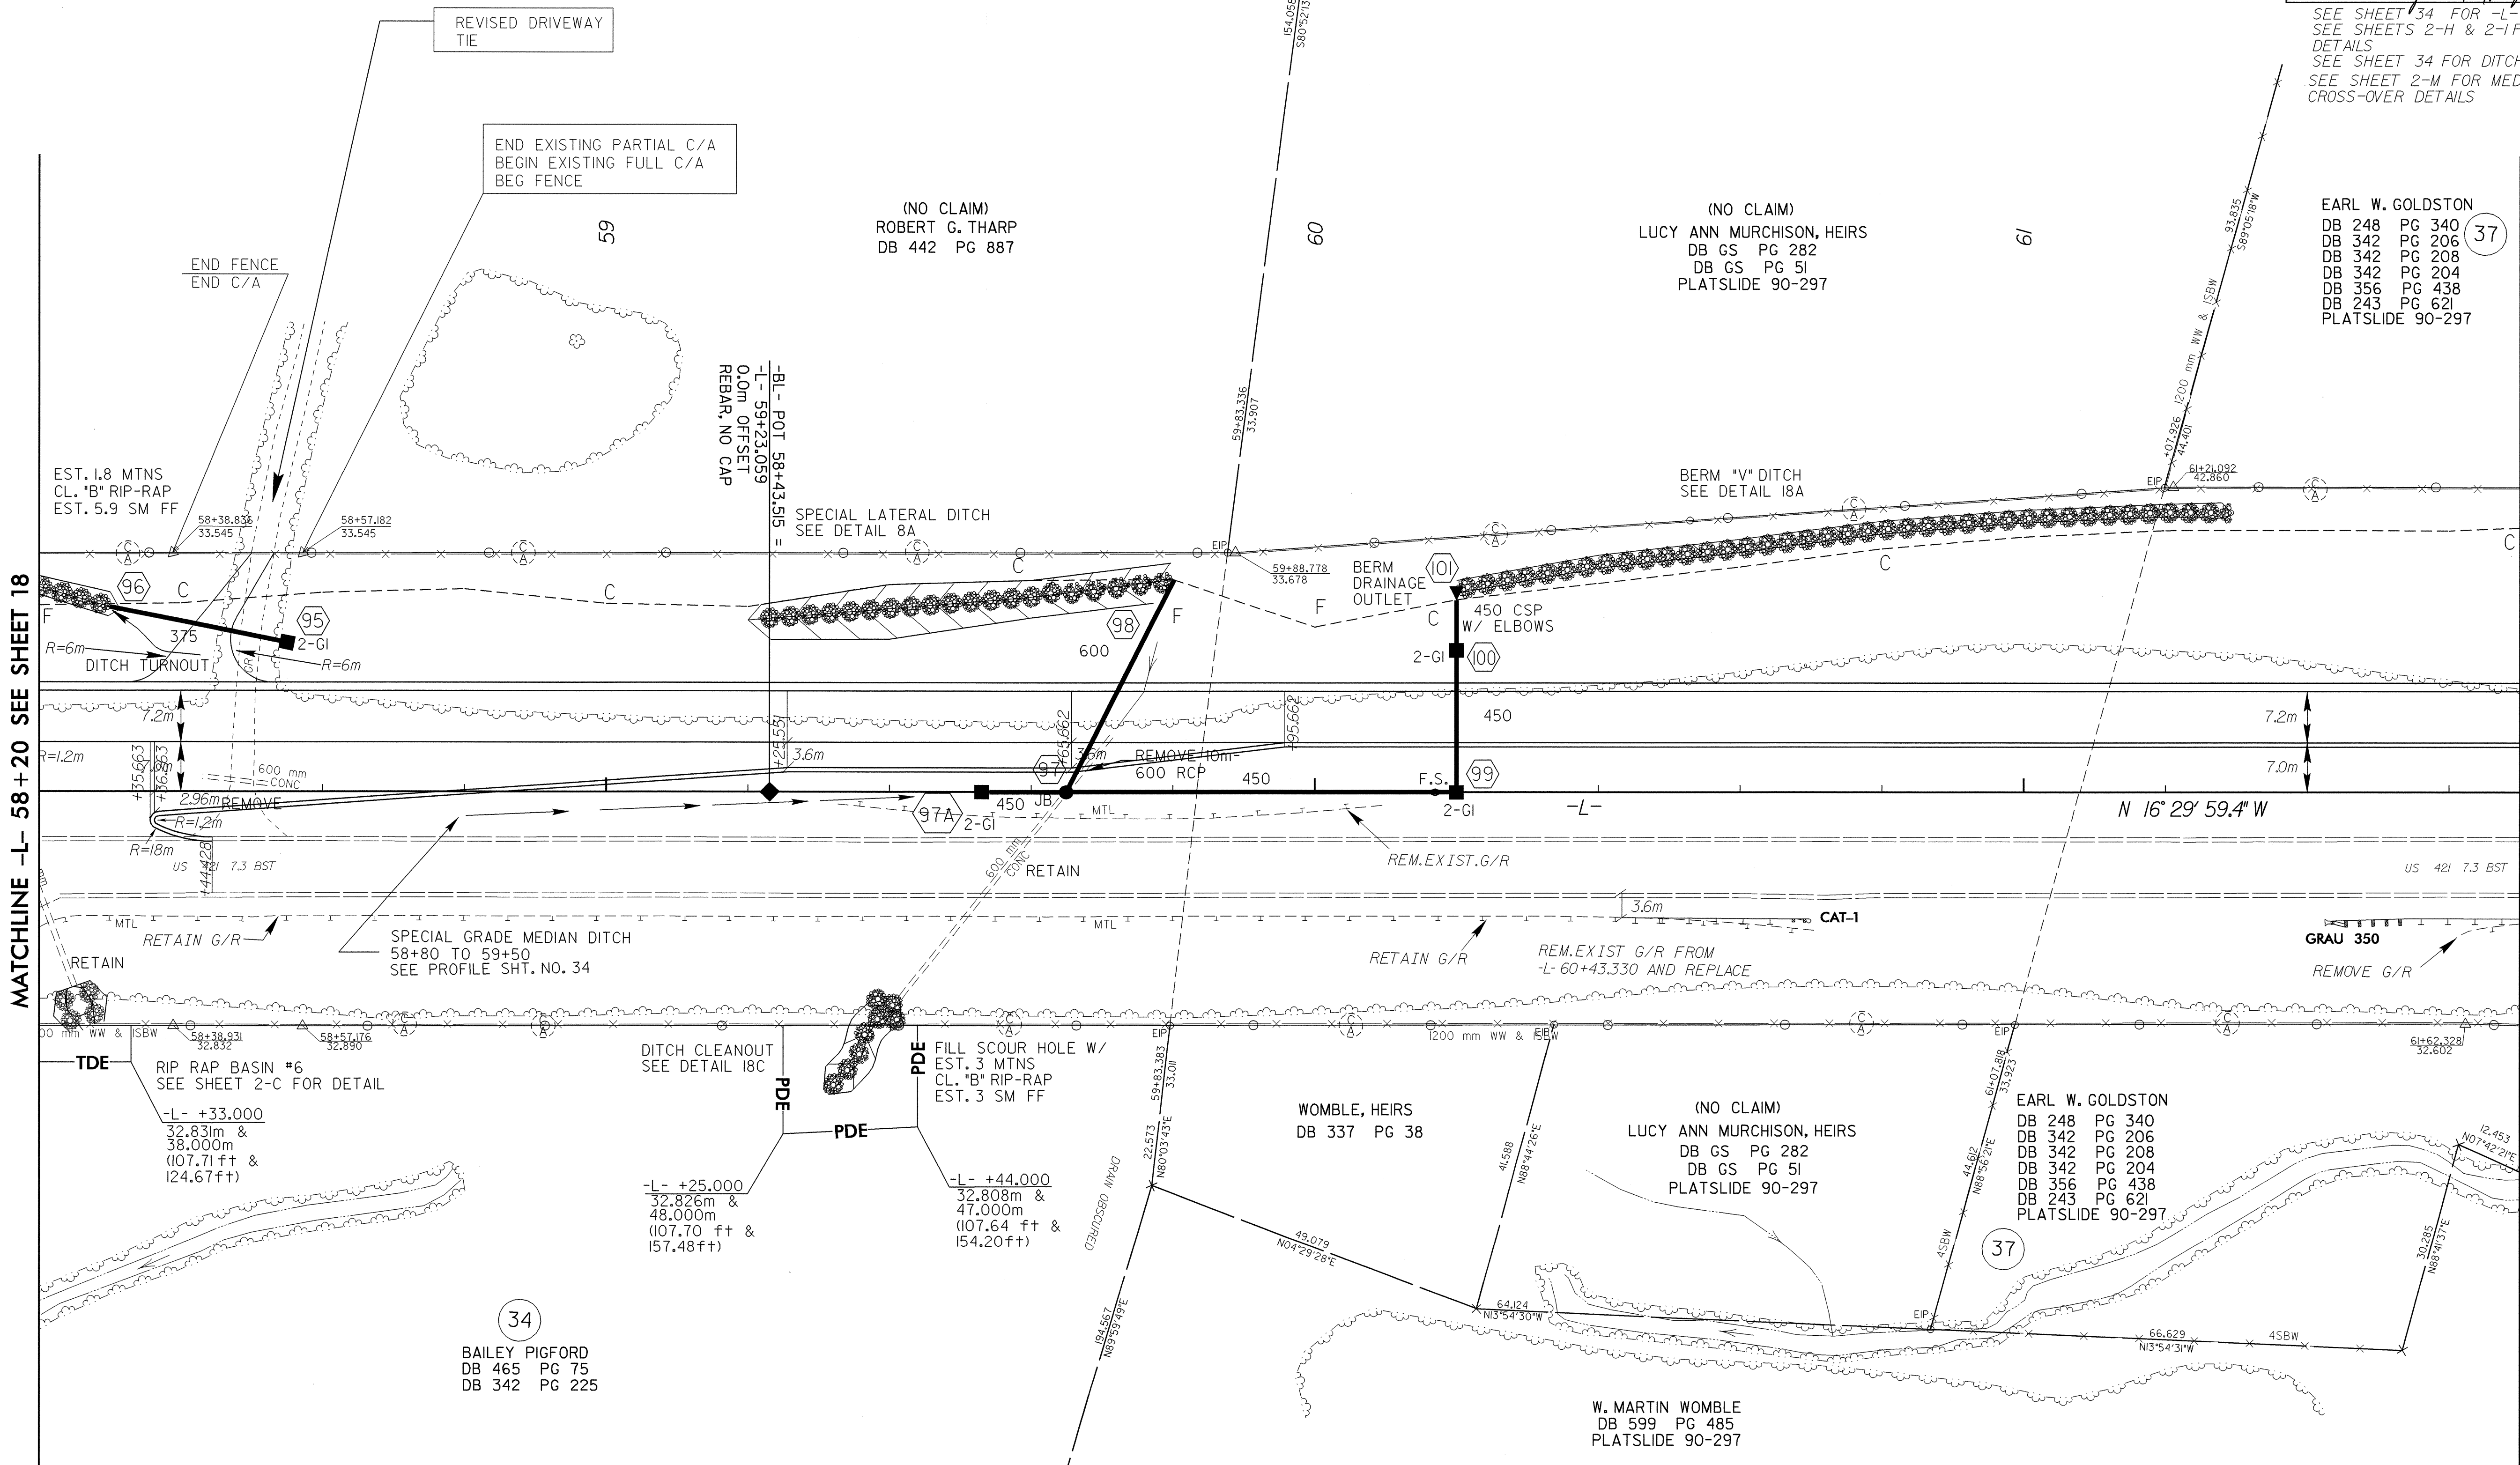

REVISIONS

MATCHLINE -L- 58 + 20 SEE SHEET 18

MATCHLINE -L- 61 + 70 SEE SHEET 20

34

37

04-NOV-2003 11:27
 R:\PROJECTS\2610A\DWG\2610A17.DWG
 R:\PROJECTS\2610A\DWG\2610A17.PLT