




STATE OF NORTH CAROLINA DEPT. OF TRANSPORTATION DIVISION OF HIGHWAYS RALEIGH, N.C.

METRIC DETAIL DRAWING FOR REINFORCED BRIDGE APPROACH FILLS

SHEET 1 OF 4 422D10

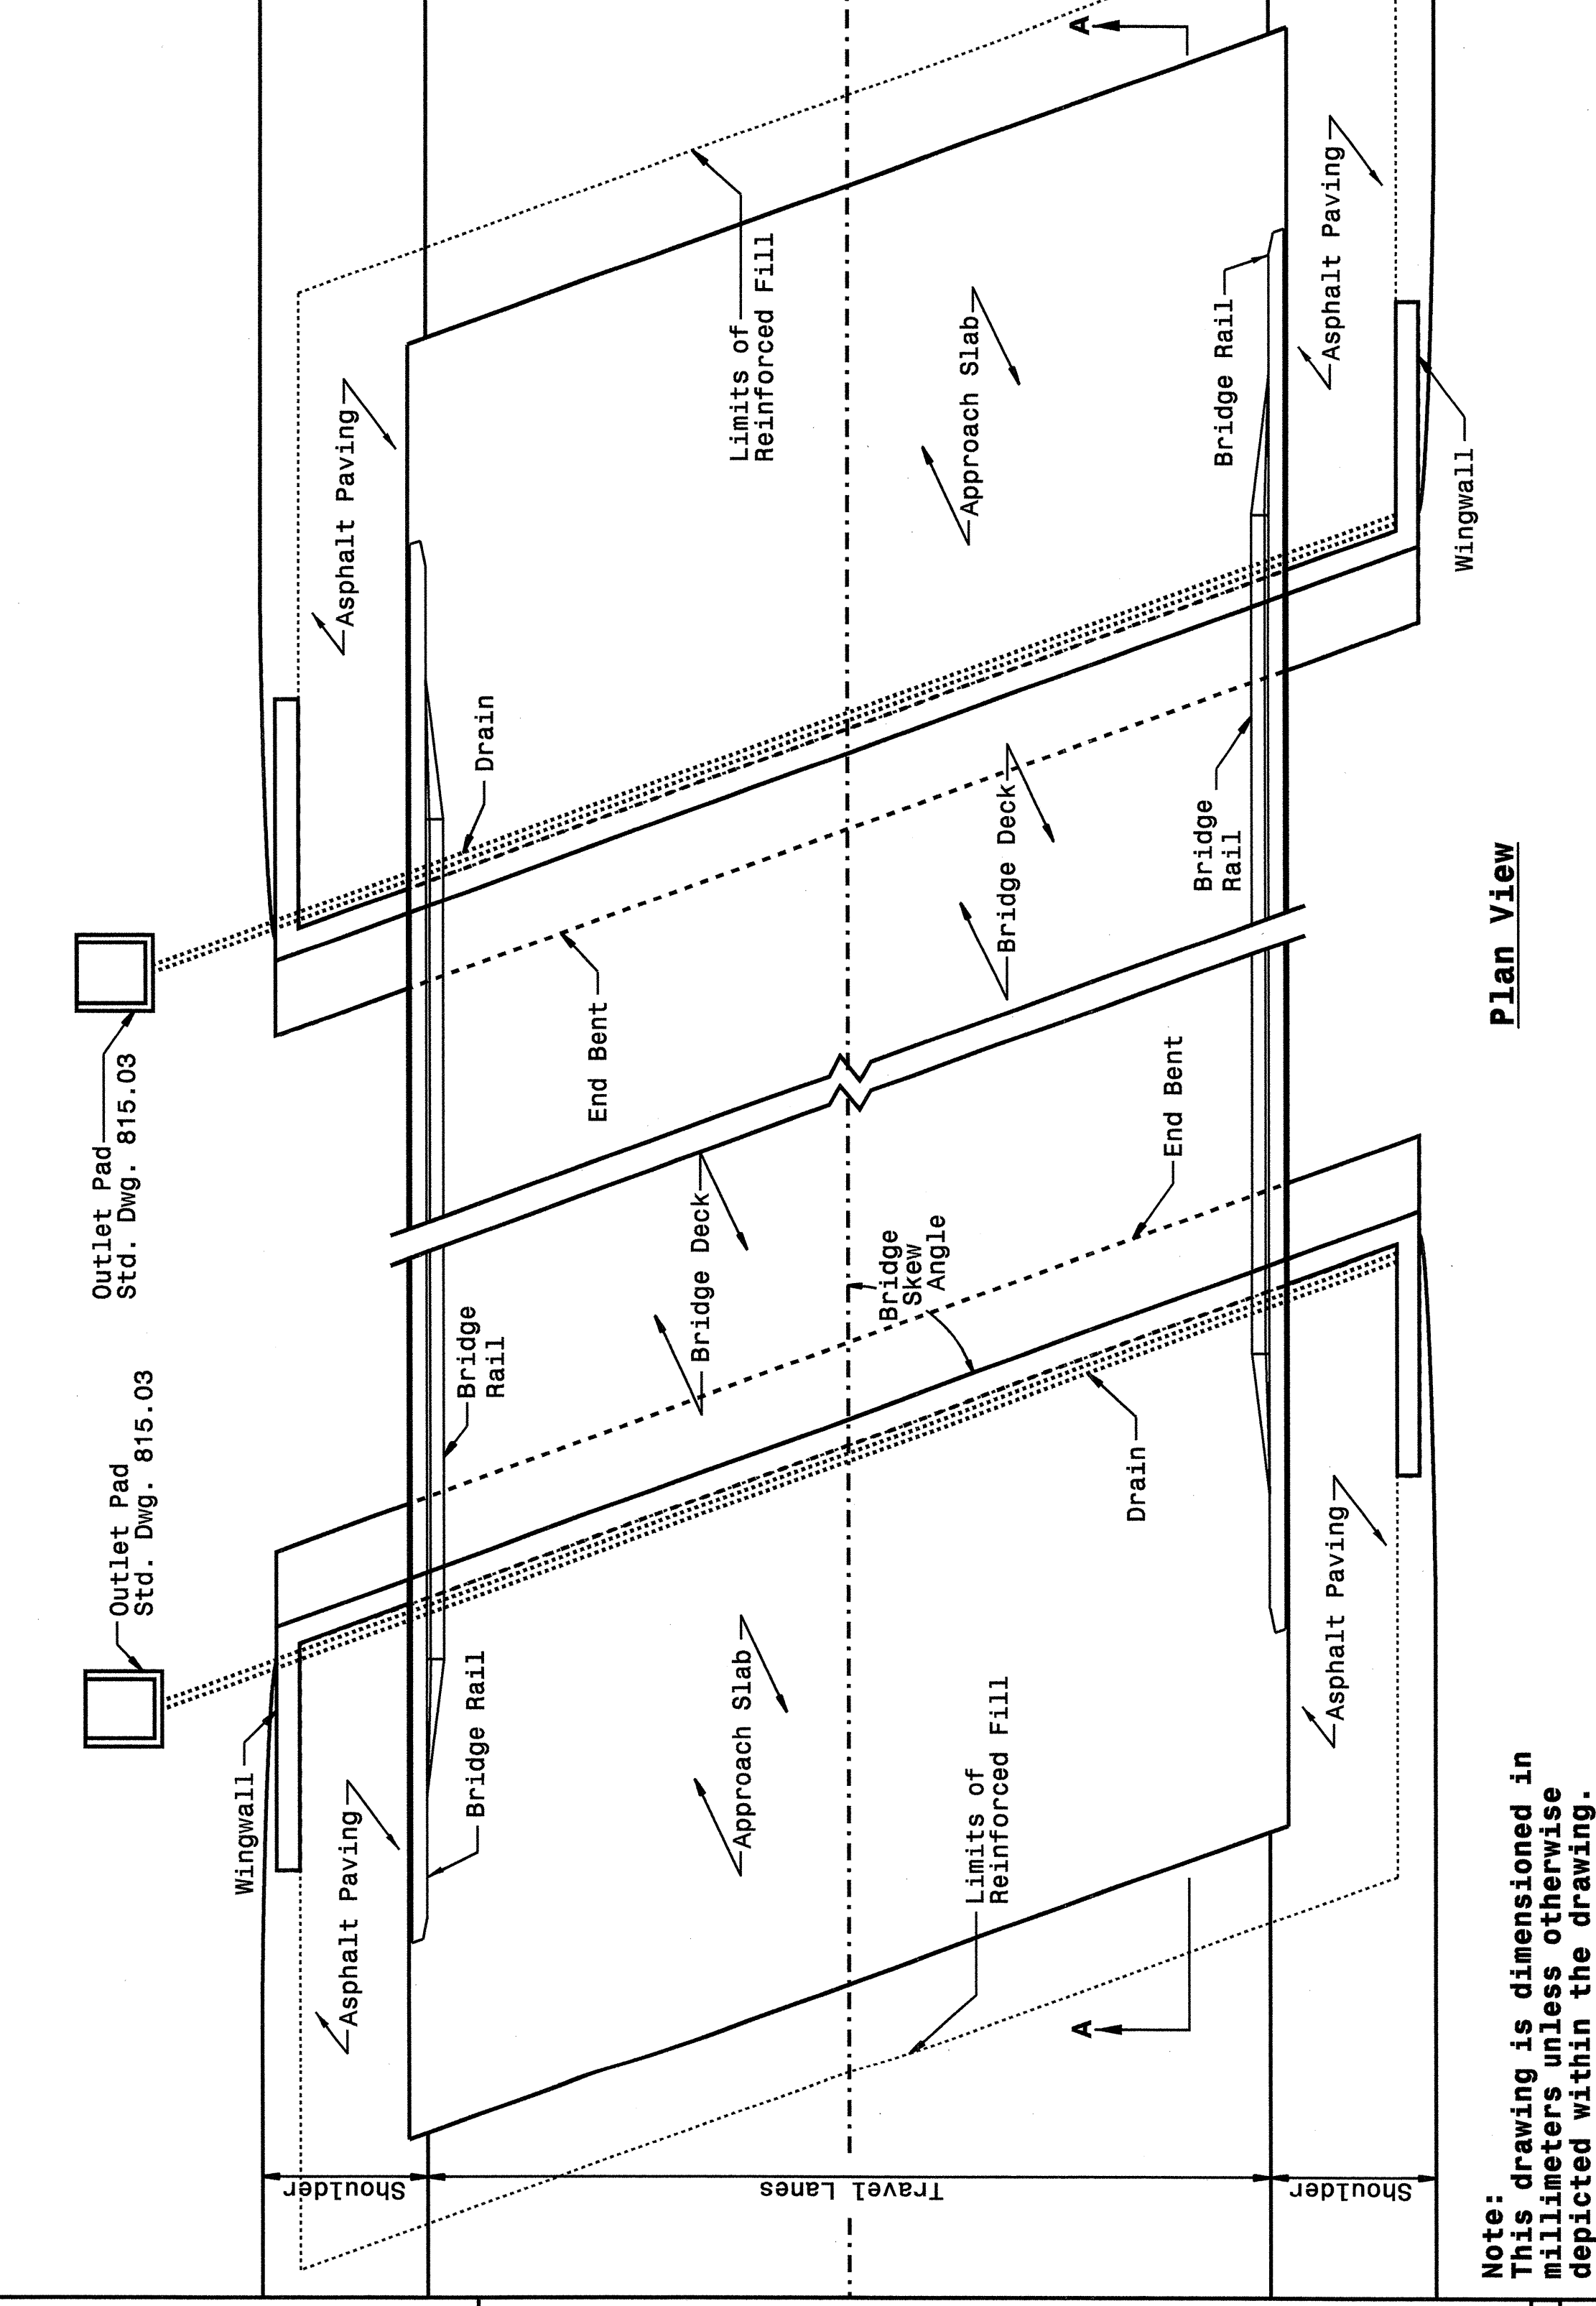

Note: This drawing is dimensioned in millimeters unless otherwise depicted within the drawing.

STATE OF NORTH CAROLINA DEPT. OF TRANSPORTATION DIVISION OF HIGHWAYS RALEIGH, N.C.


METRIC DETAIL DRAWING FOR REINFORCED BRIDGE APPROACH FILLS

SHEET 1 OF 4 422D10

STATE OF NORTH CAROLINA DEPT. OF TRANSPORTATION DIVISION OF HIGHWAYS RALEIGH, N.C.

METRIC DETAIL DRAWING FOR PRESTRESSED AND PLATE GIRDER BRIDGES REINFORCED BRIDGE APPROACH FILLS

SHEET 2 OF 4 422D10

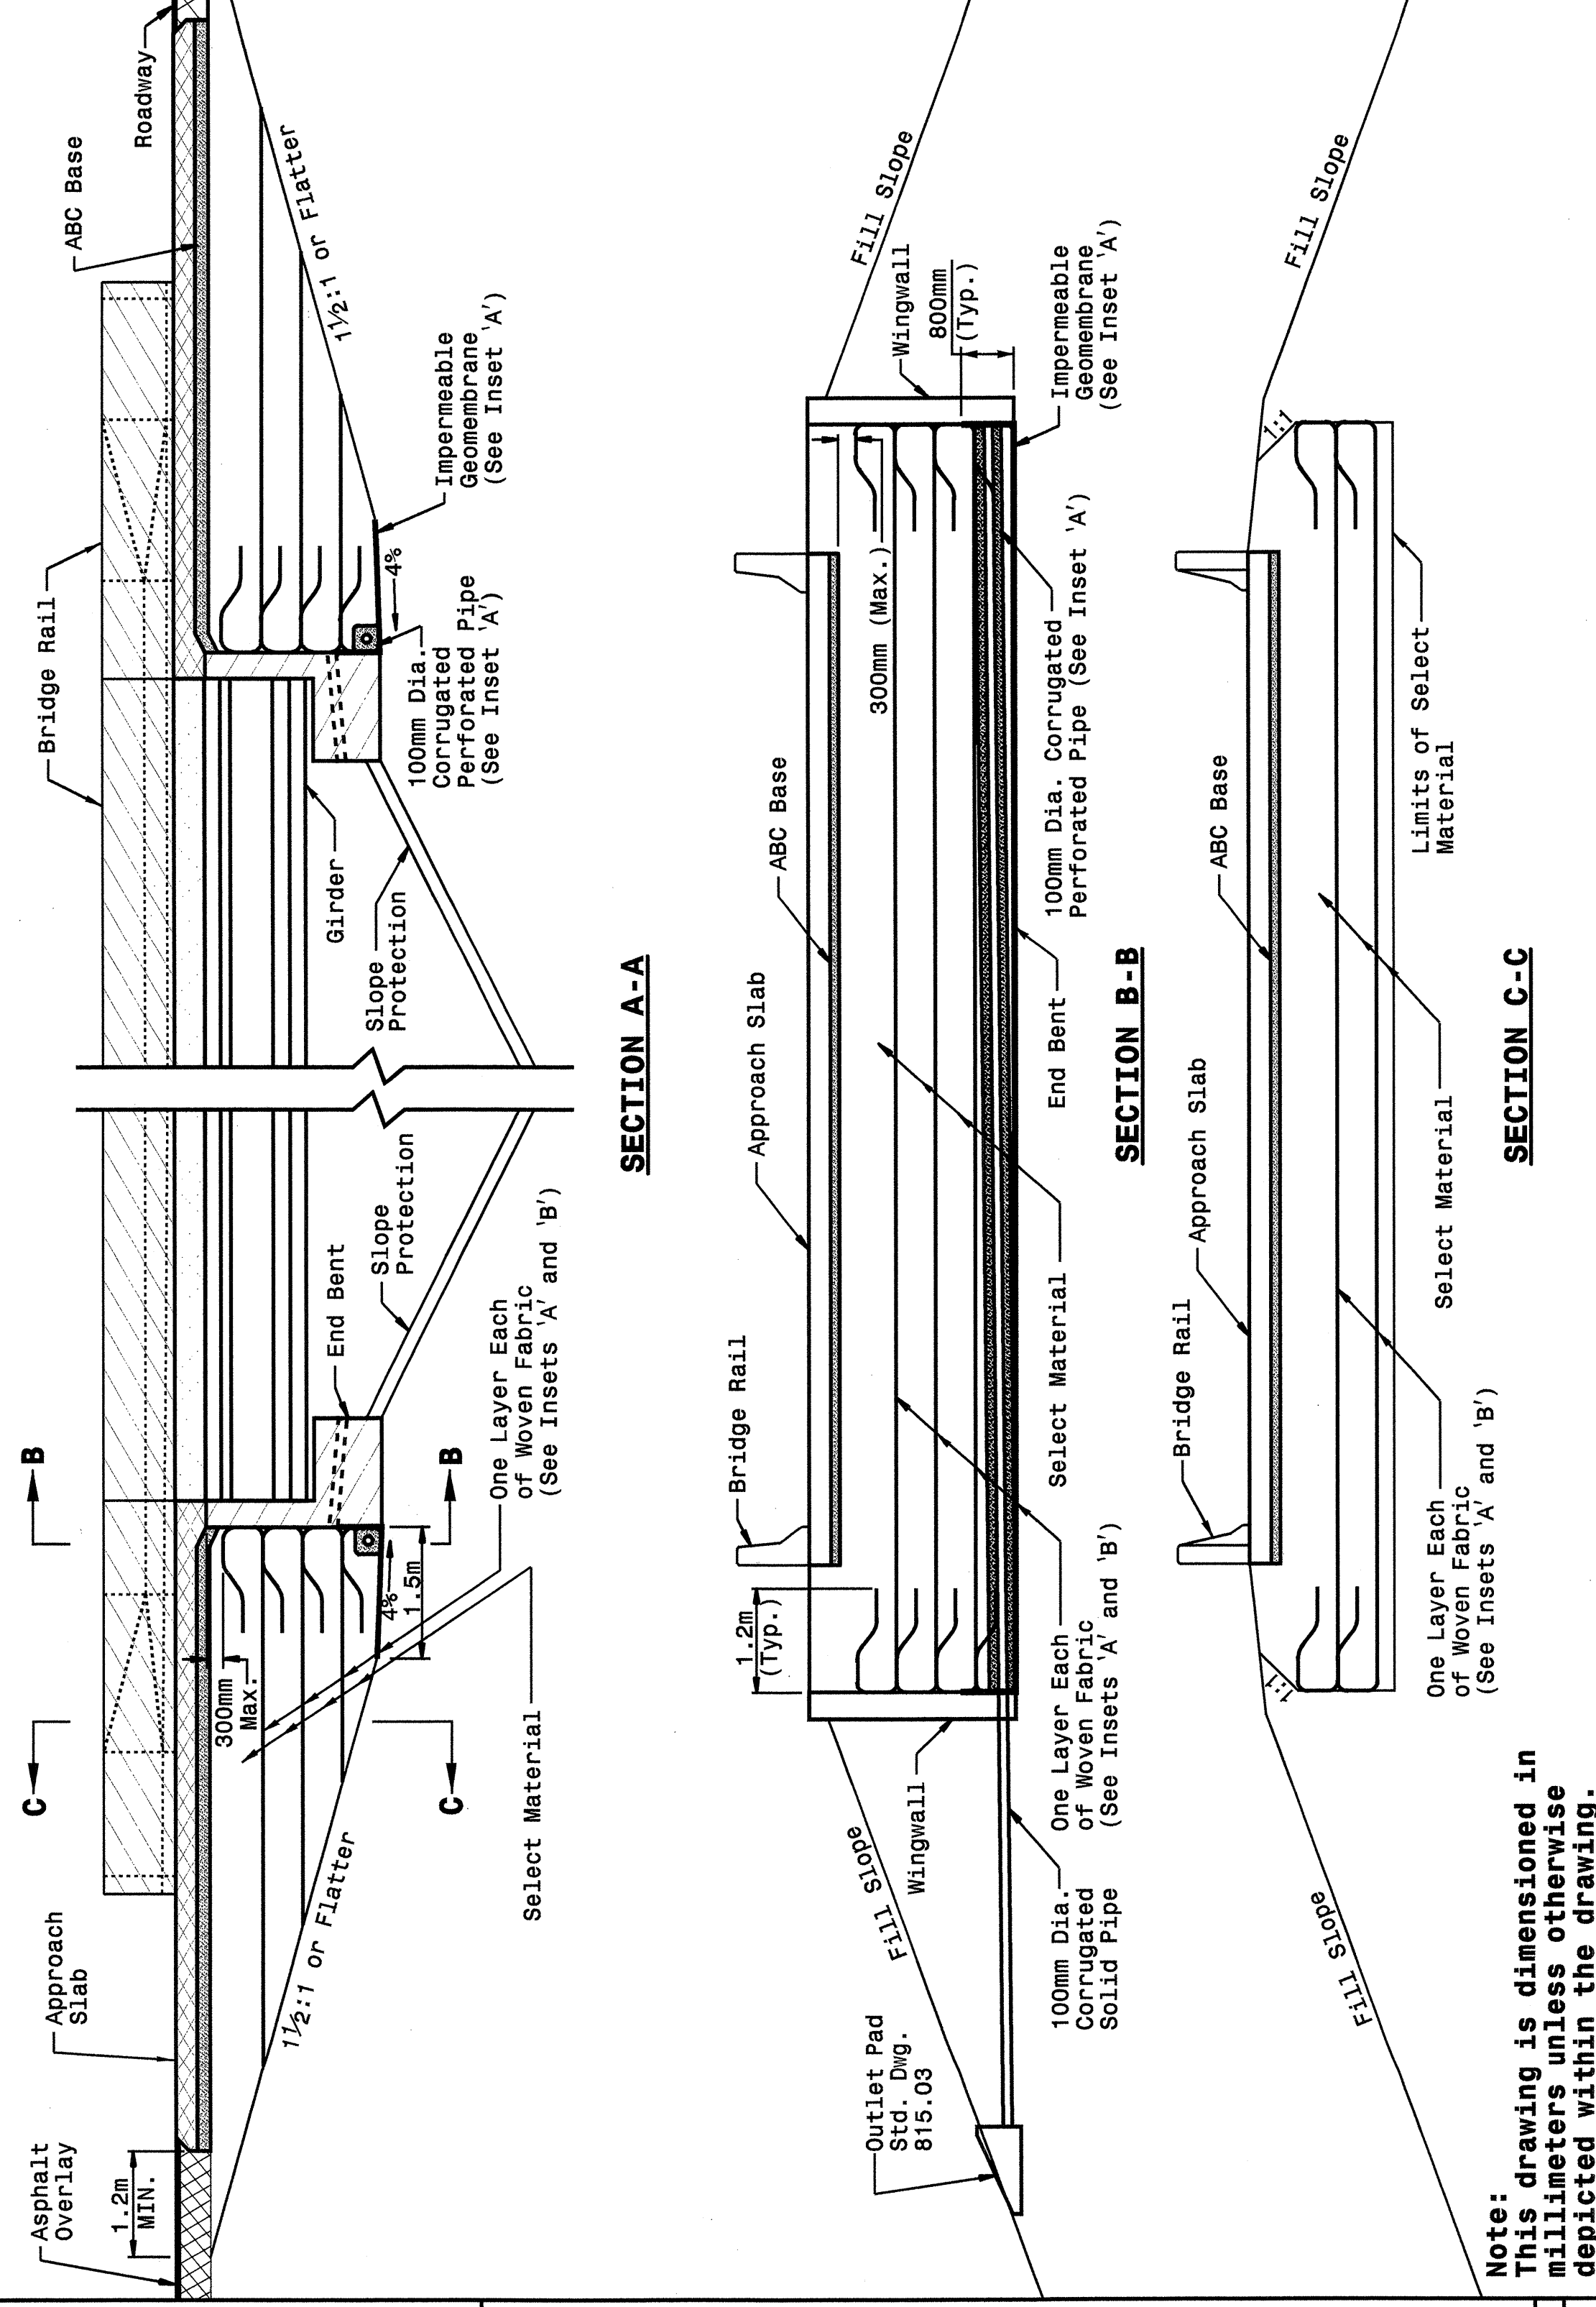


Note: This drawing is dimensioned in millimeters unless otherwise depicted within the drawing.

STATE OF NORTH CAROLINA DEPT. OF TRANSPORTATION DIVISION OF HIGHWAYS RALEIGH, N.C.

METRIC DETAIL DRAWING FOR PRESTRESSED AND PLATE GIRDER BRIDGES REINFORCED BRIDGE APPROACH FILLS

SHEET 2 OF 4 422D10

08-APR-2004 09:26
 M:\Special Details\stds\stds\stds\02\stds to Special Details\metric\422d10\0422d10m.dgn
 P:\ward\stds\stds\stds\02\stds to Special Details\metric\422d10\0422d10m.dgn

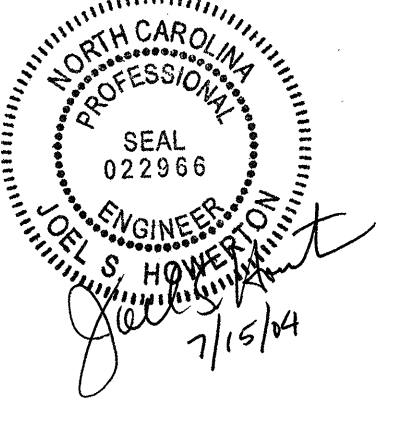

DESIGN SERVICES UNIT
 STANDARDS AND SPECIAL DESIGN
 Office 919-250-4128 FAX 919-250-4119

SEE PLATE FOR TITLE

ORIGINAL BY: 2002 STANDARDS DATE: 01-15-02
 MODIFIED BY: E.E. WARD DATE: 04-07-04
 CHECKED BY: J.B. BERRY DATE: 4-12-04
 FILE SPEC.: stds\02stdststds\metric\422d10.dgn