


AREA 1, PHASE 2, STEP 2

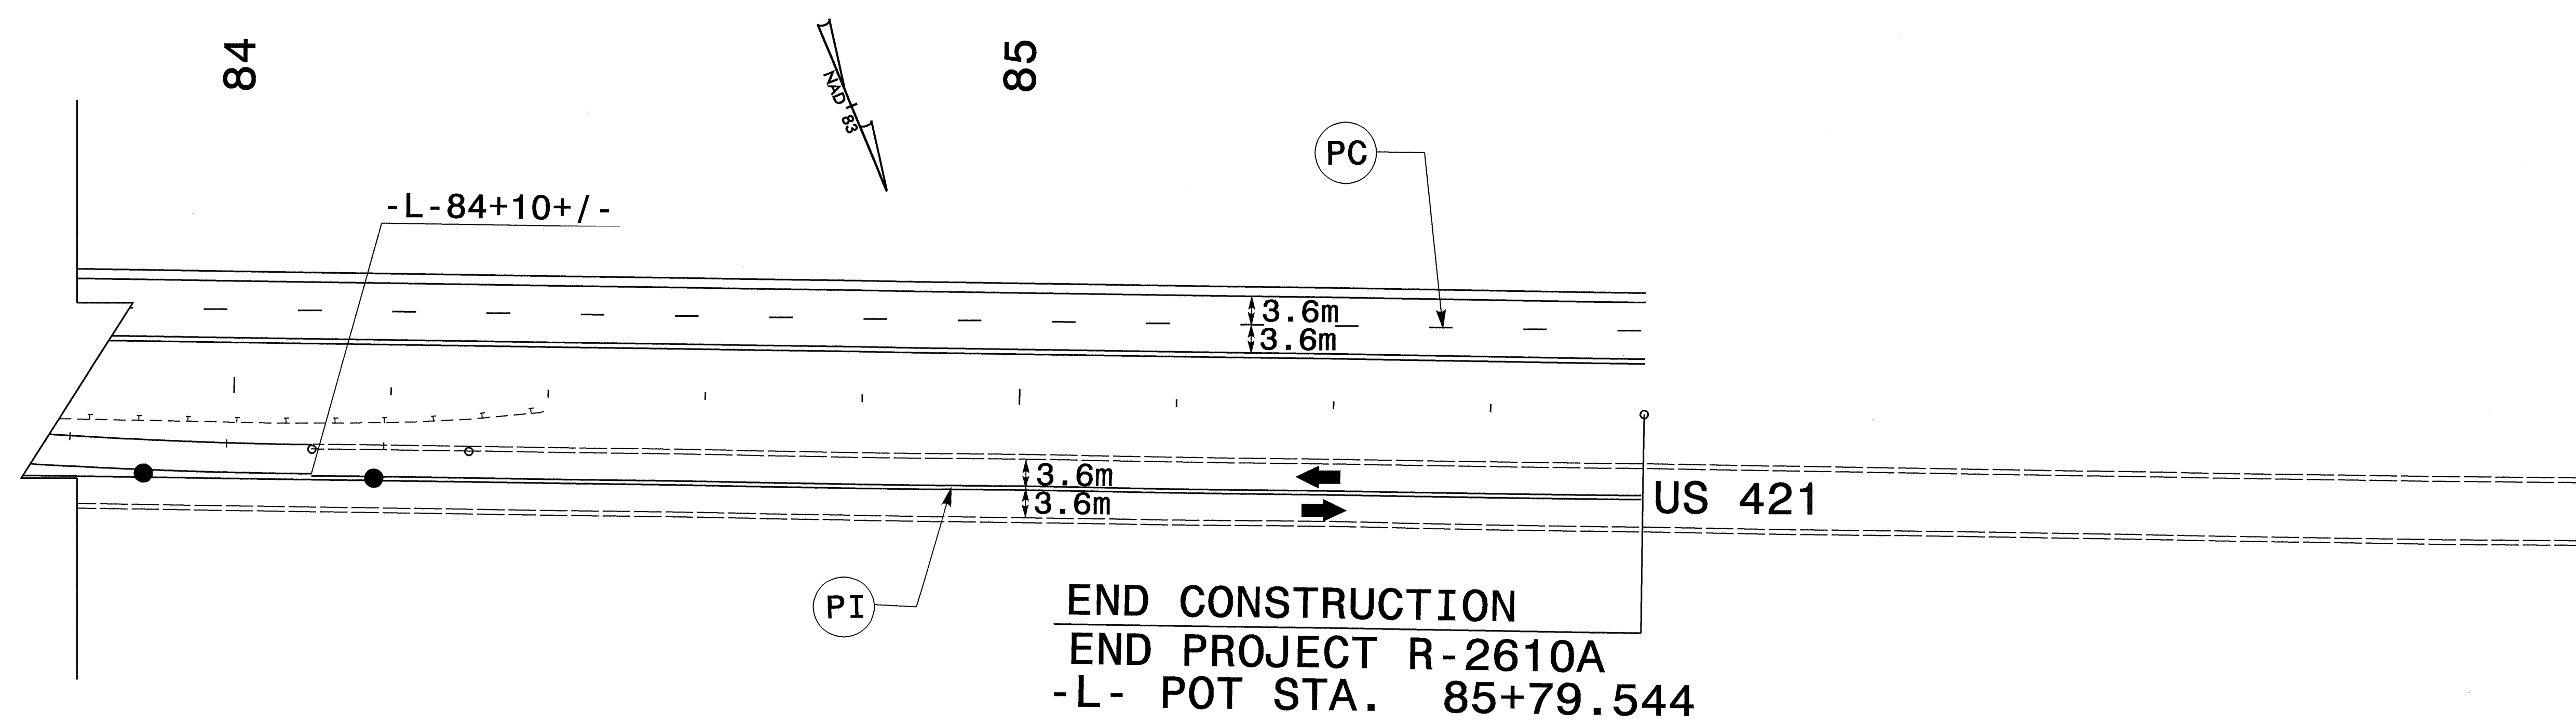

USING RSD 1101.02, SHEET 3 OF 7, CLOSE THE EXISTING SB LANE AND MAINTAIN NB TRAFFIC IN EXISTING PATTERN.

APPROVED: <i>[Signature]</i>	DATE: 10/30/03	<b>PHASE II</b>	
		DATE: 05-03	
DESIGN BY: DER			
REVIEWED BY:			

28-OCT-2003 16:20  
E:\TCP\2610A\TC\_15.dgn  
Derichardson AT-TE TC206432