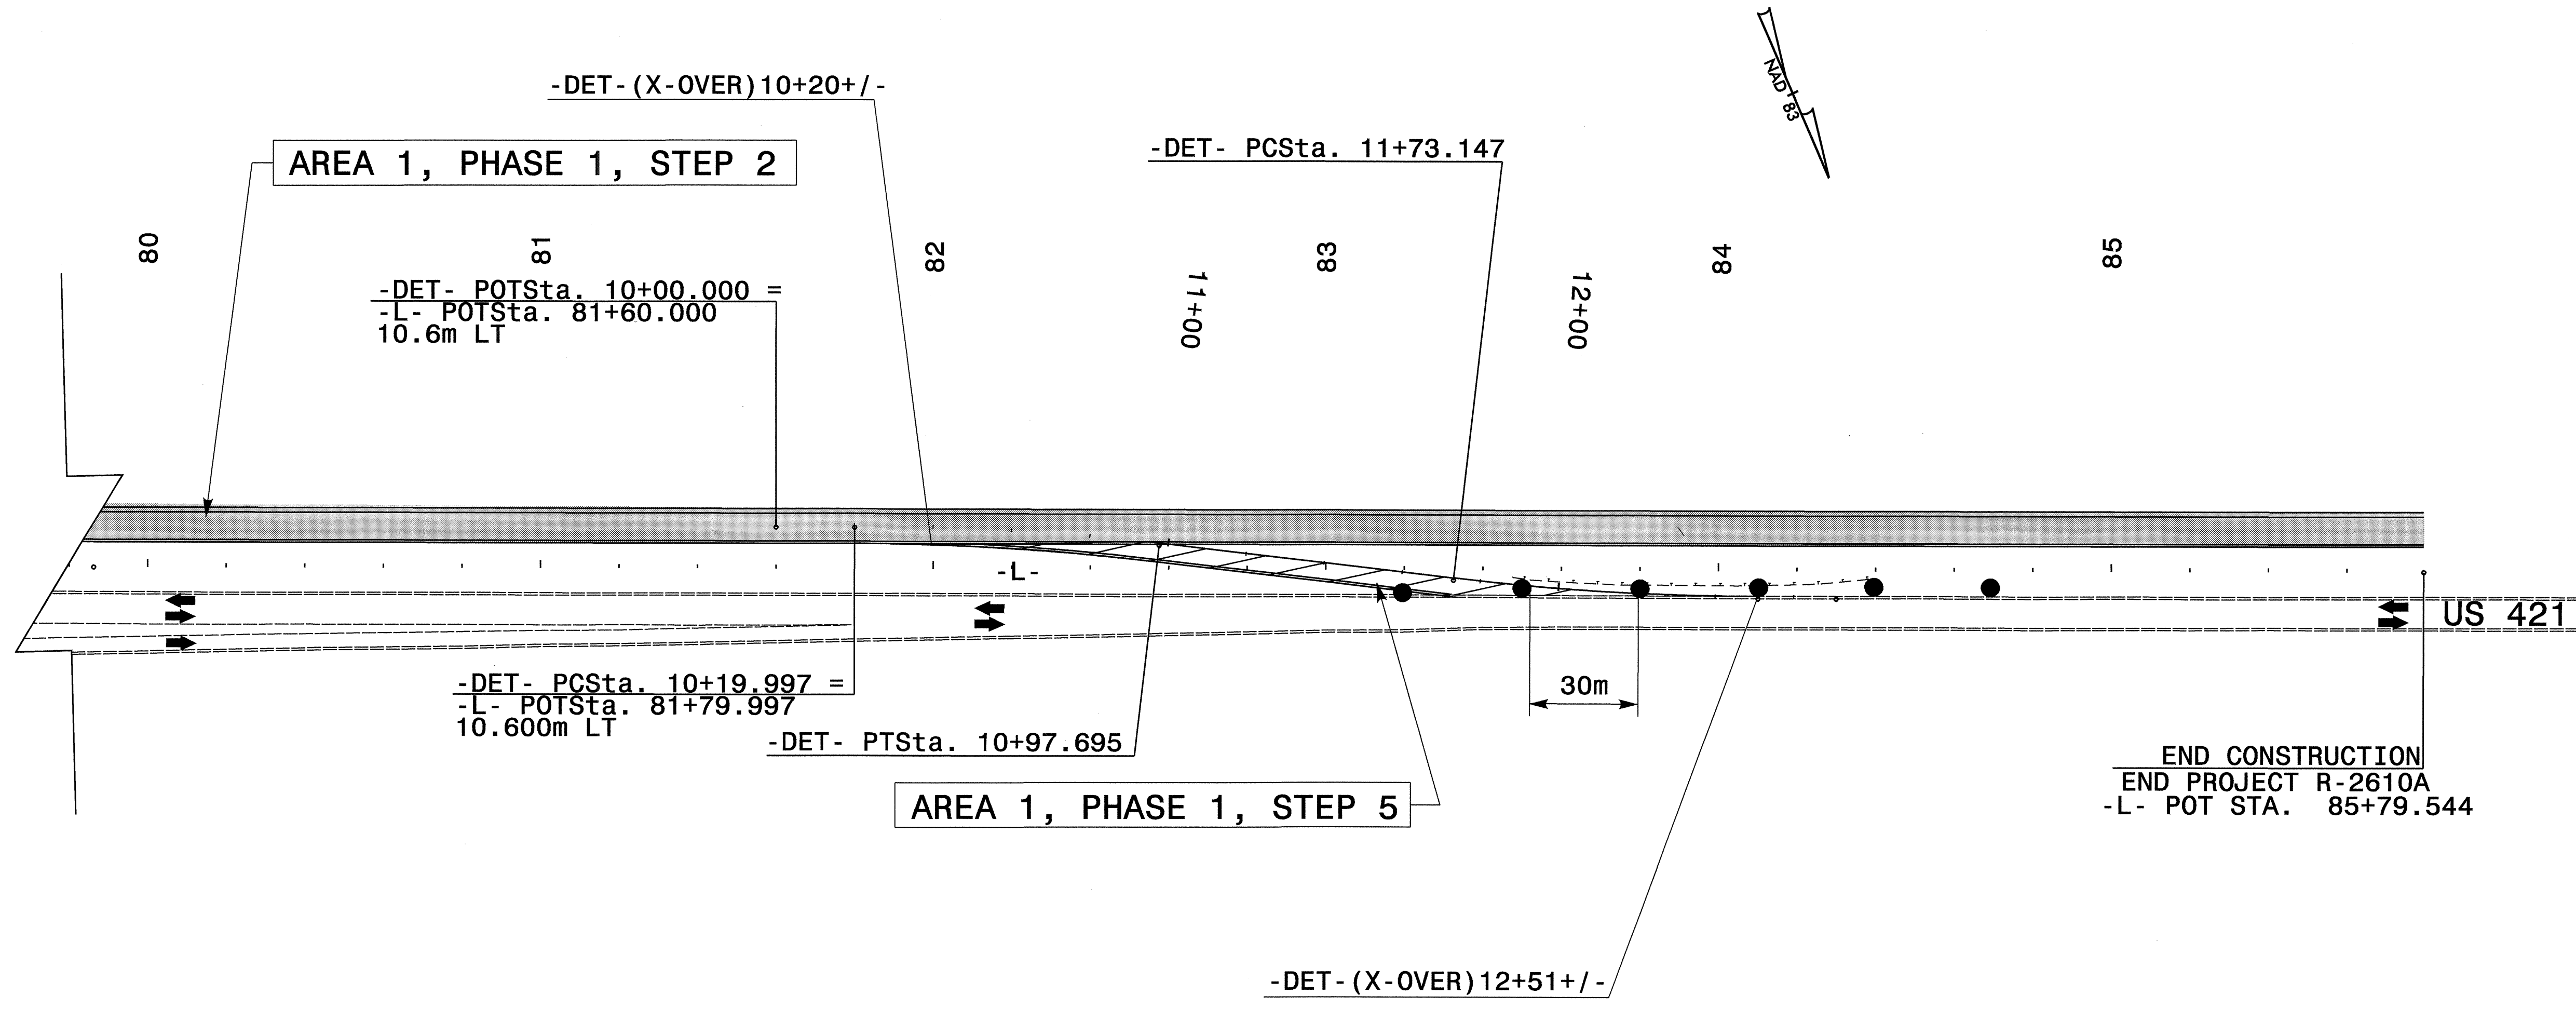

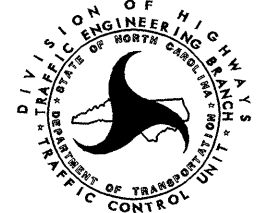




PROJ. REFERENCE NO.	SHEET NO.
R-2610A	TCP-10



28-OCT-2003 11:26
E:\TCP\A\2610A-TC-10\10.dgn
derichardson -A1-TC206432

APPROVED: <i>MJH</i>	DATE: 10/30/03	PHASE I	
			
SCALE: NONE	DATE: 05-03		REVISIONS
DWG. BY: DER	DESIGN BY:		
REVIEWED BY:			
			CADD FILE: R2610A TC TCP08.DGN