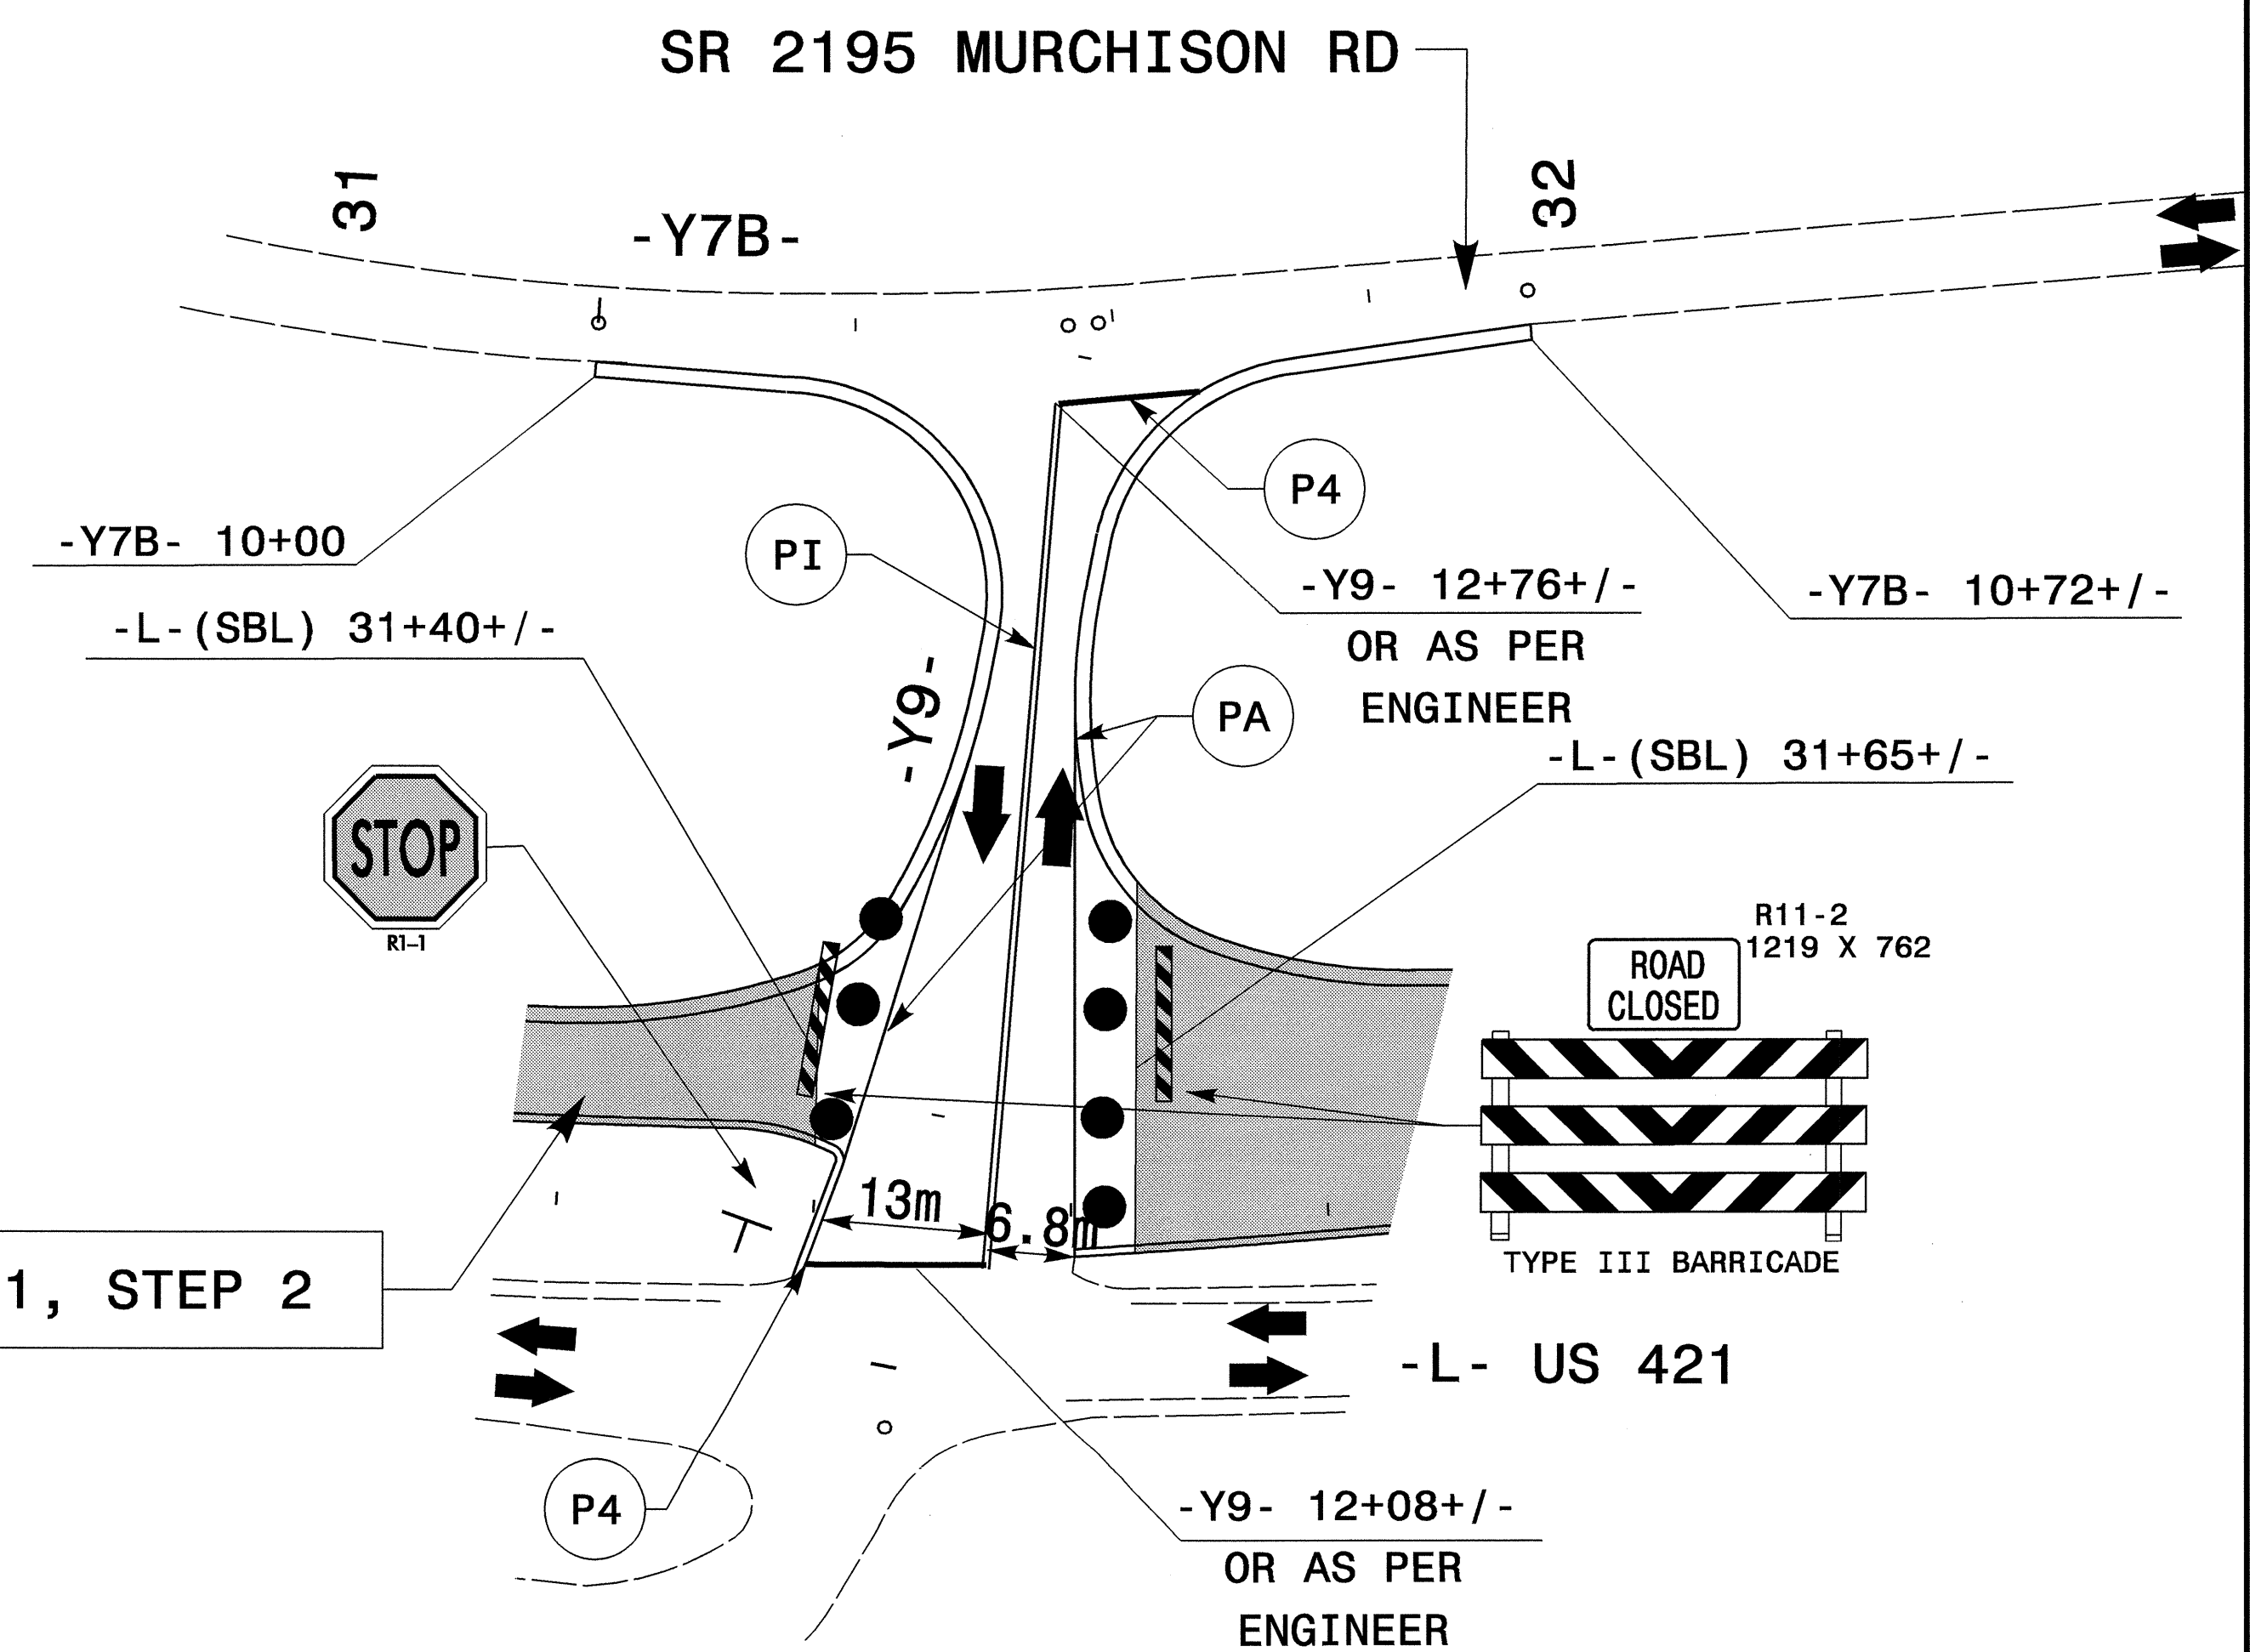
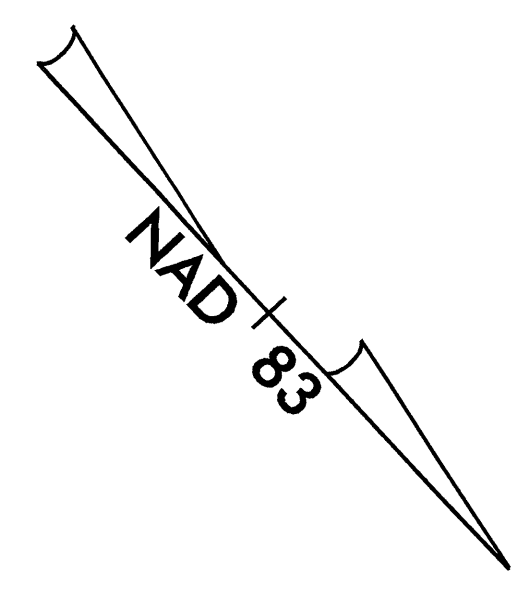
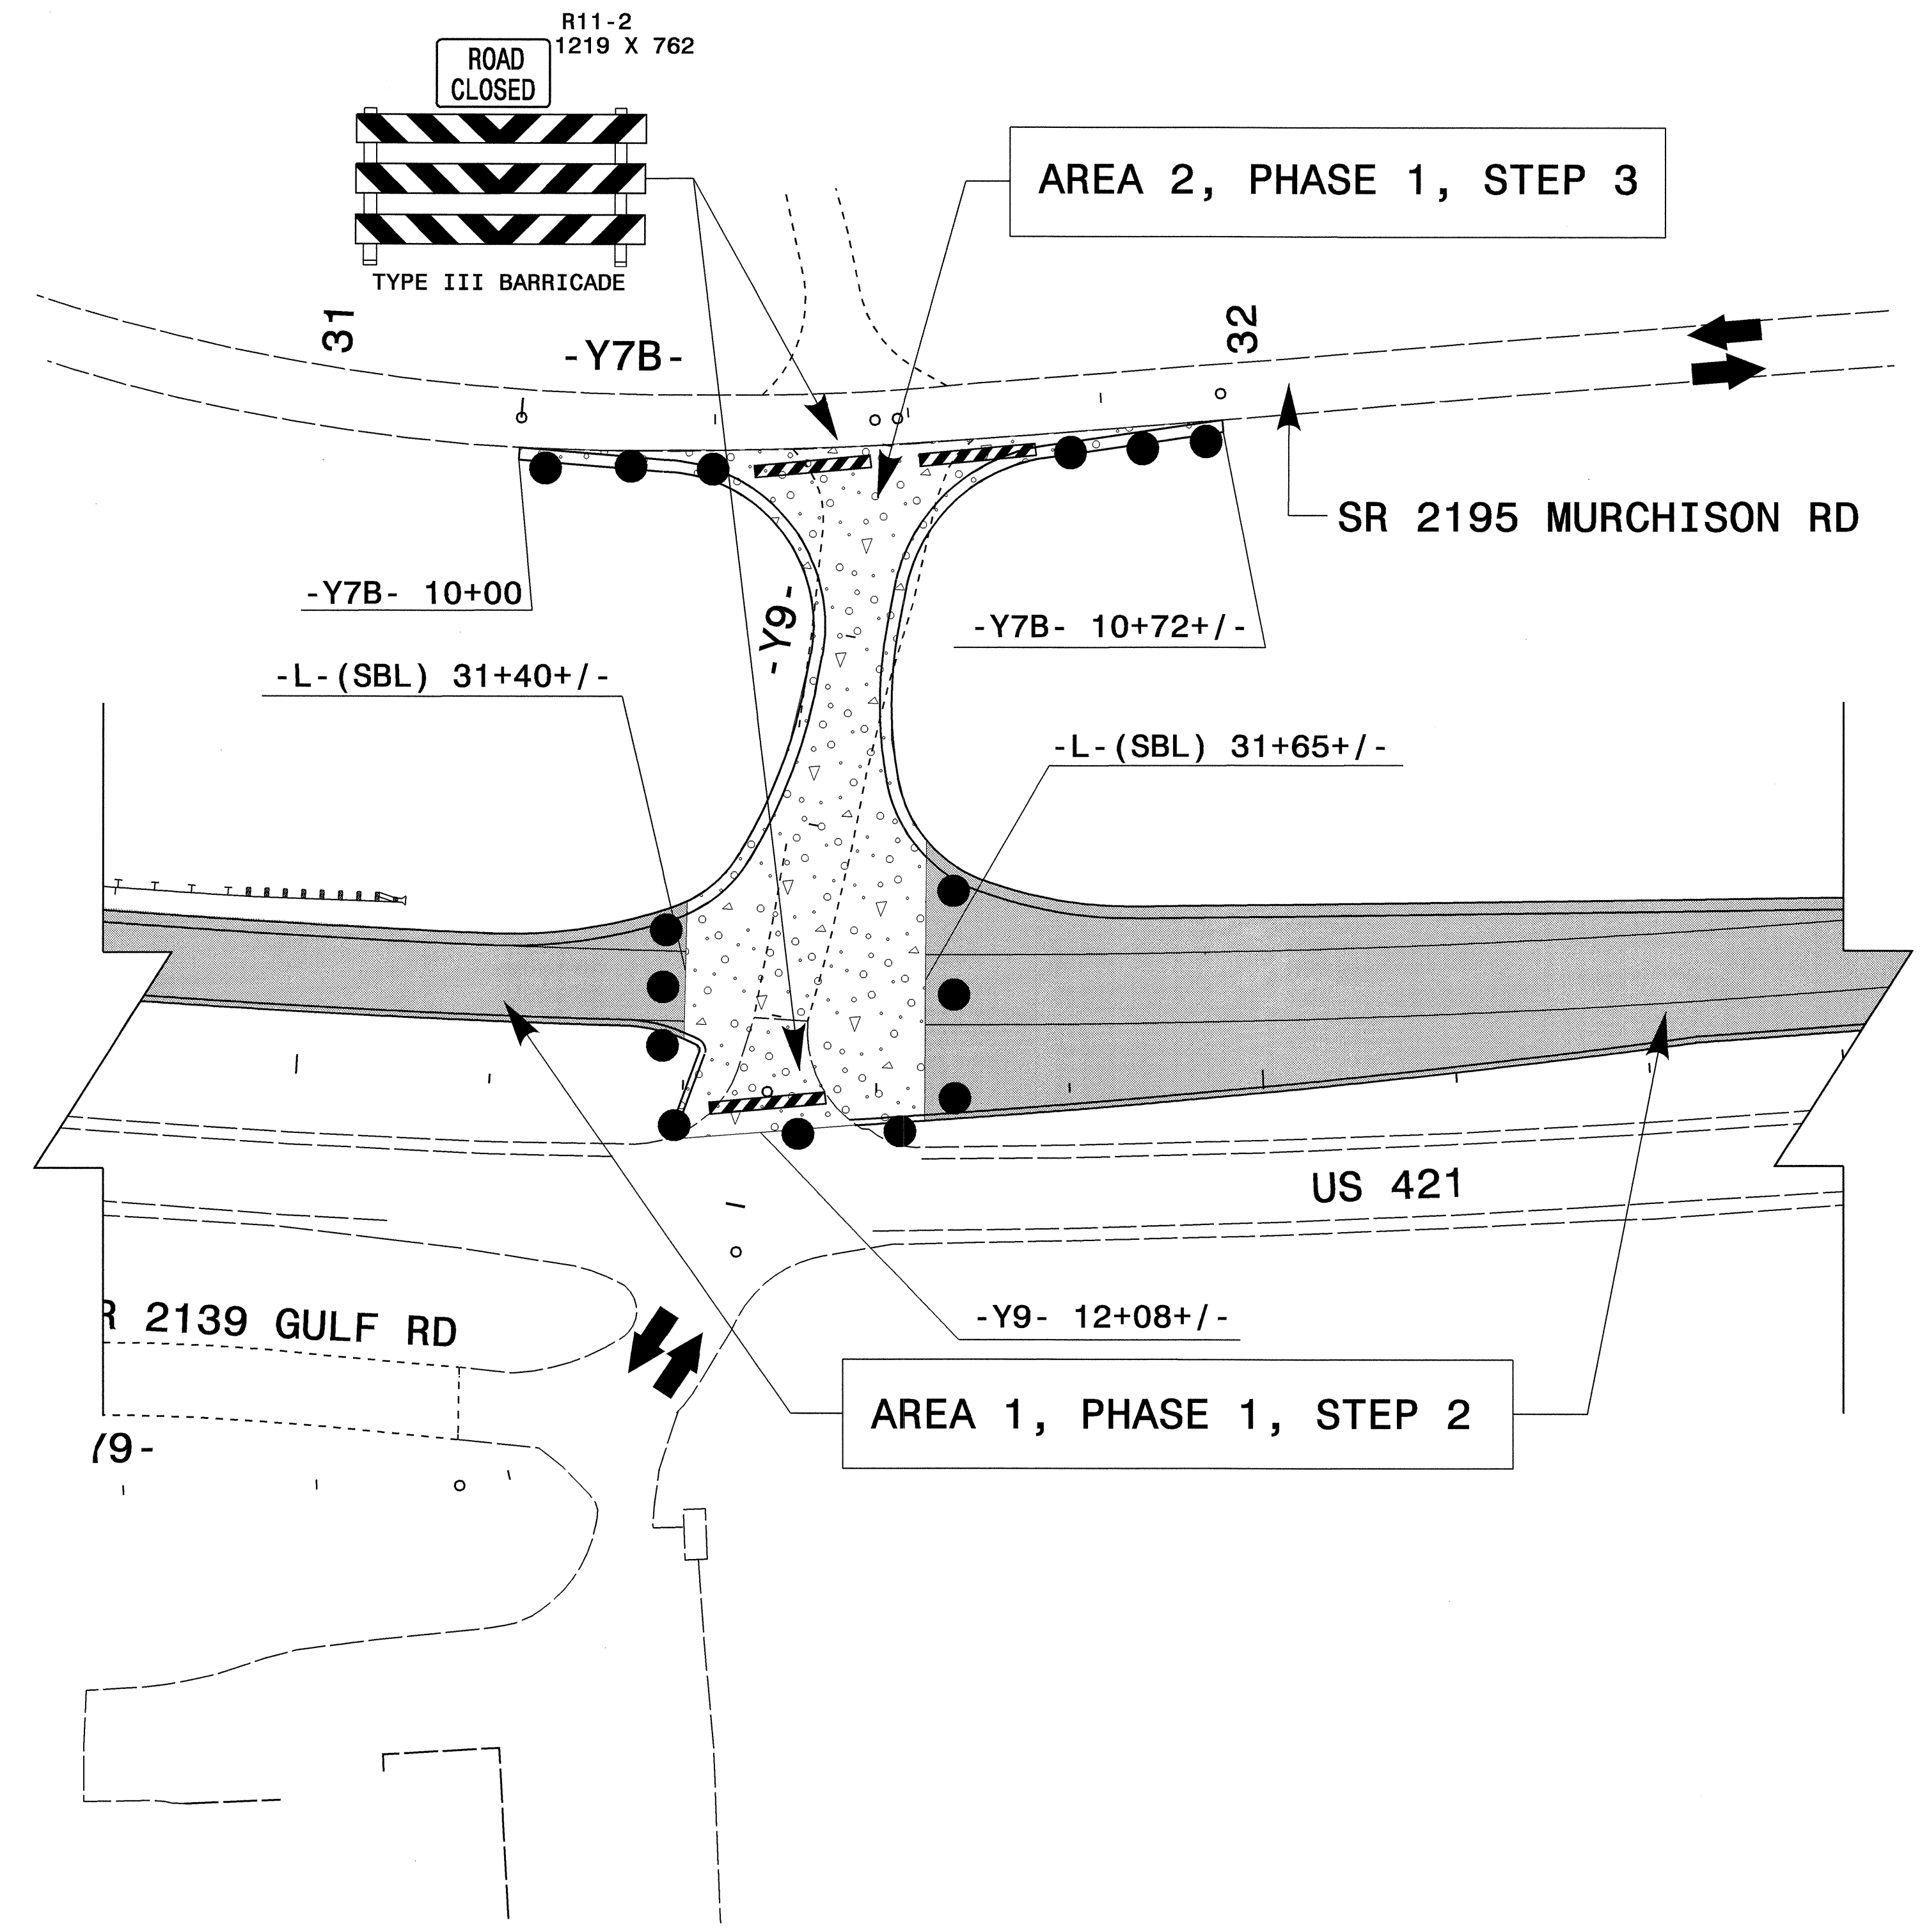

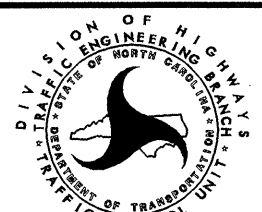




PROJ. REFERENCE NO.	SHEET NO.
R-2610A	TCP-8



28-OCT-2003 11:22
 E:\TCP\2610A-TCP-8.dwg
 gerrard@gsn.com AT TELC06432

APPROVED: <i>MAD/ML</i>	DATE: 10/31/03	PHASE I (-Y9- DETAIL)	
			
SCALE: NONE	DATE: 05-03		REVISIONS
DWG. BY: DER	DESIGN BY:		
REVIEWED BY:	CADD FILE		