



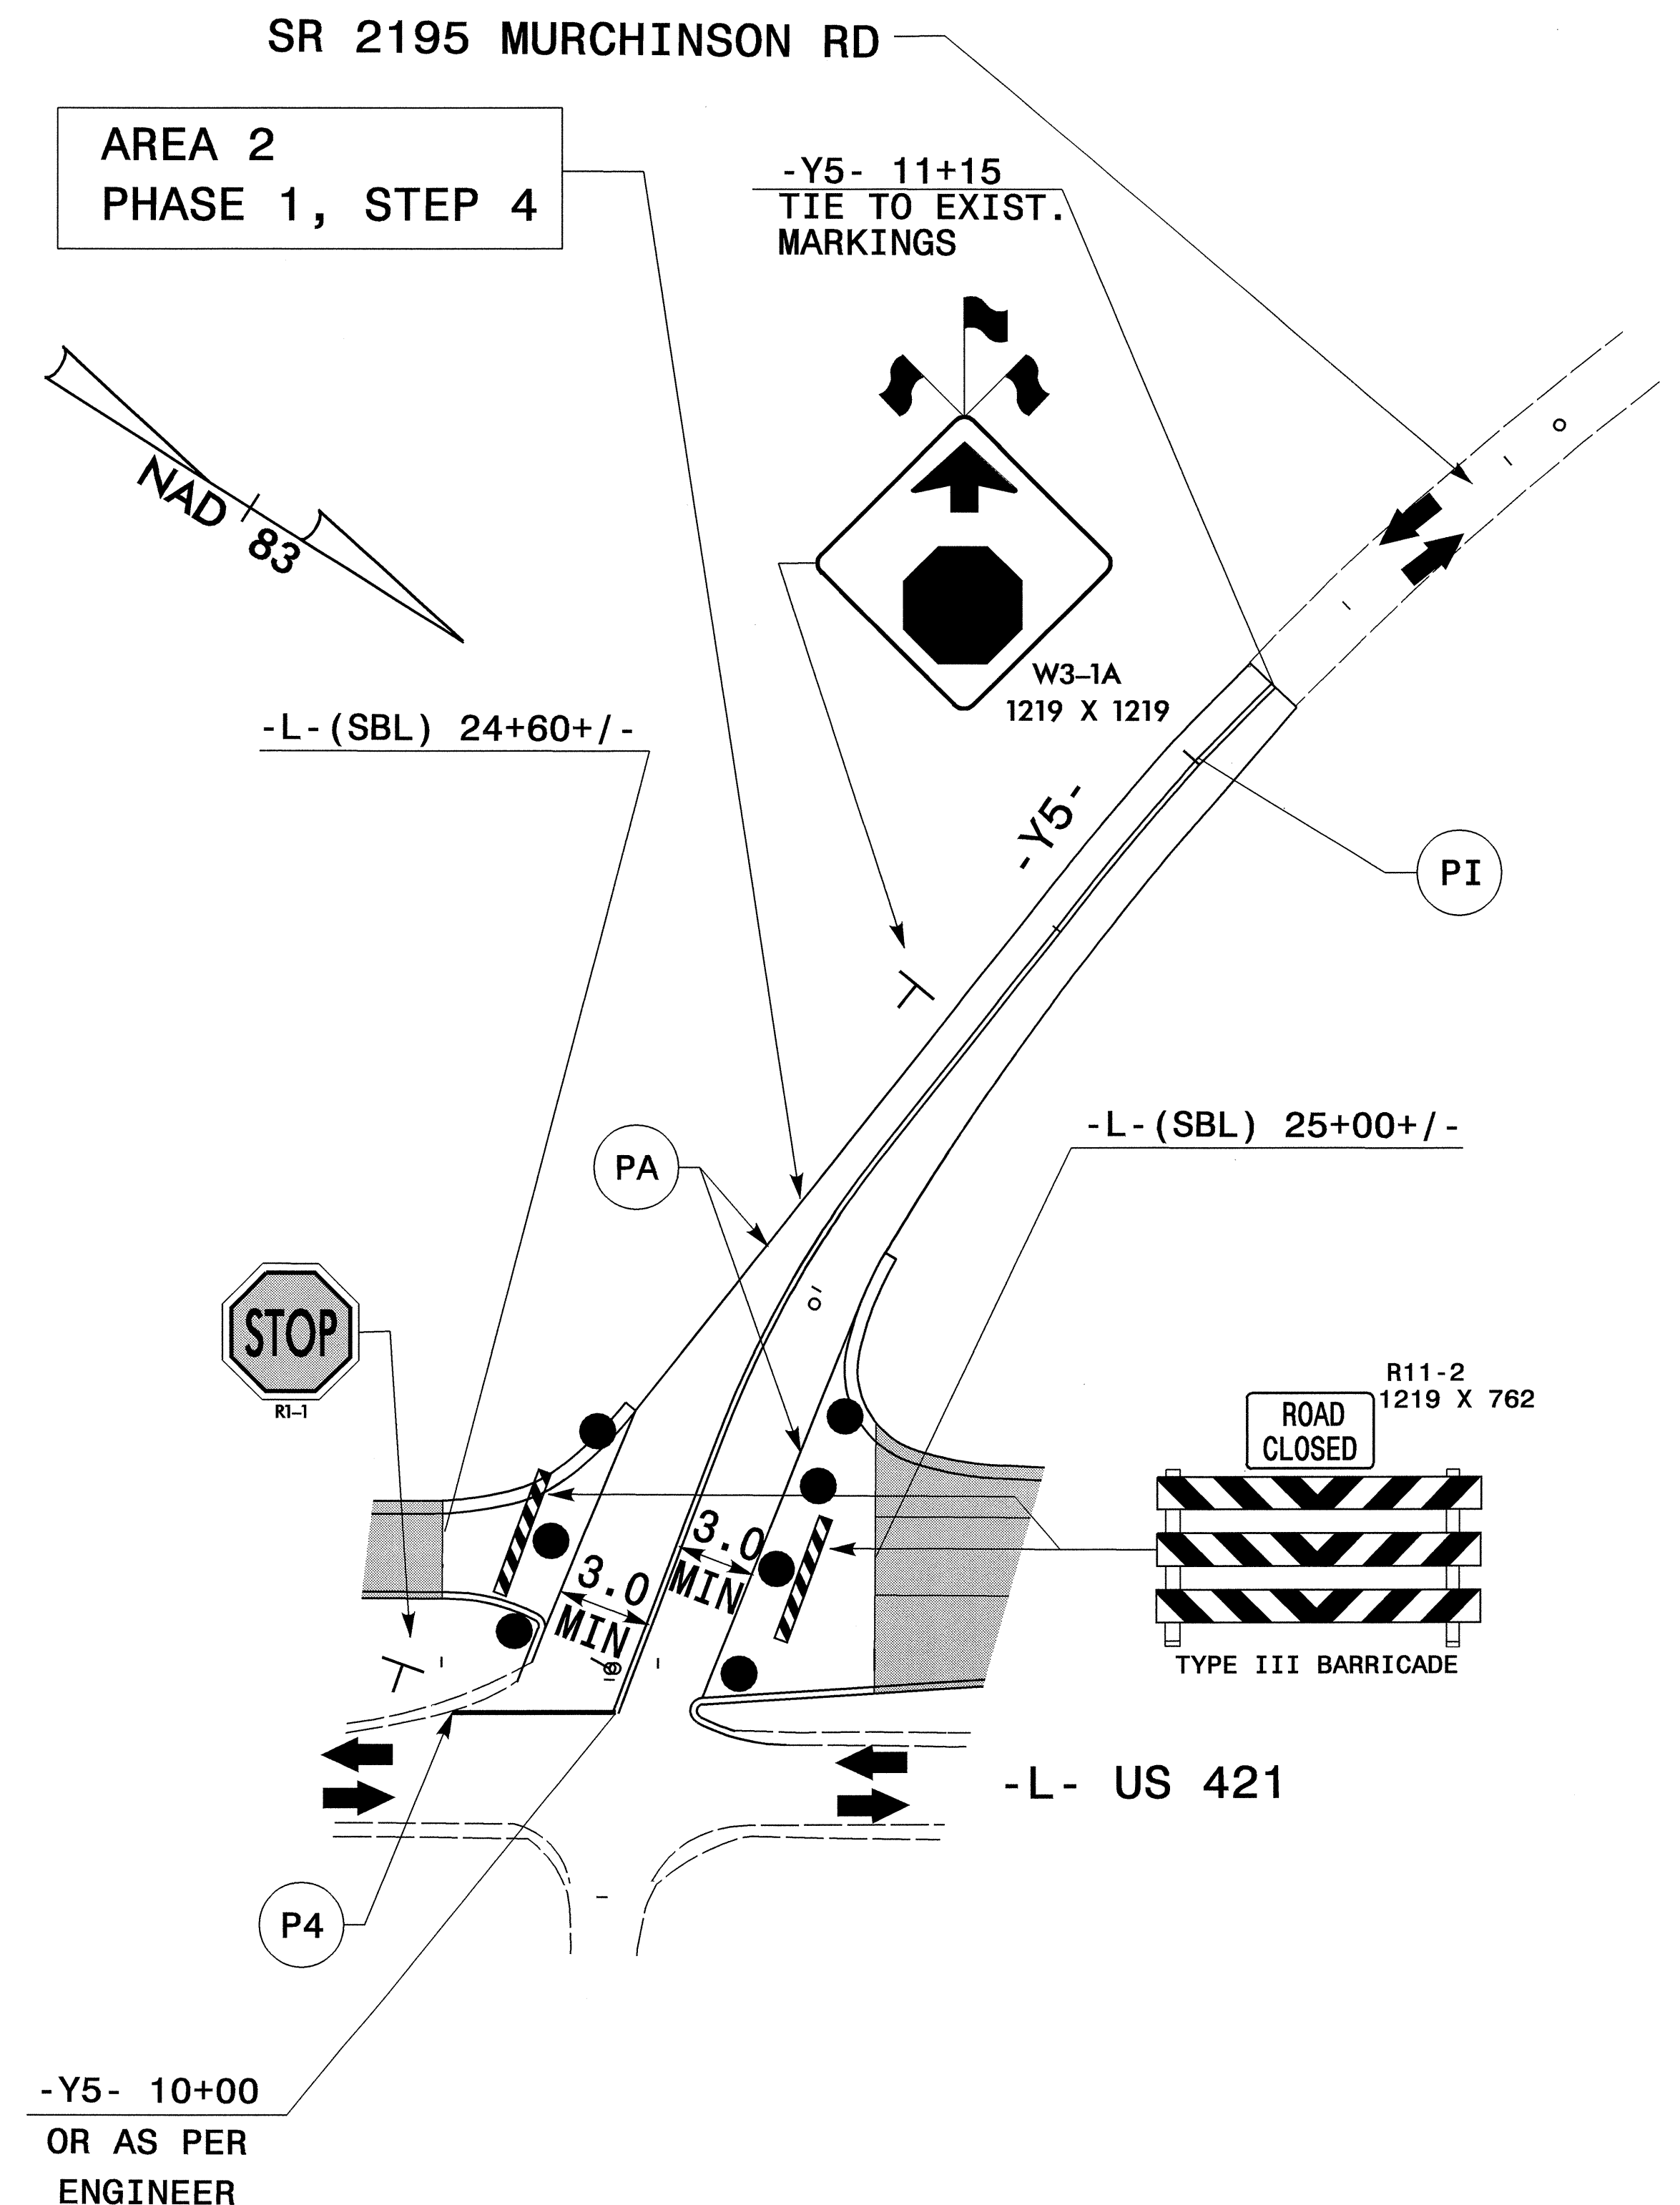

PROJ. REFERENCE NO.	SHEET NO.
R-2610A	TCP-7

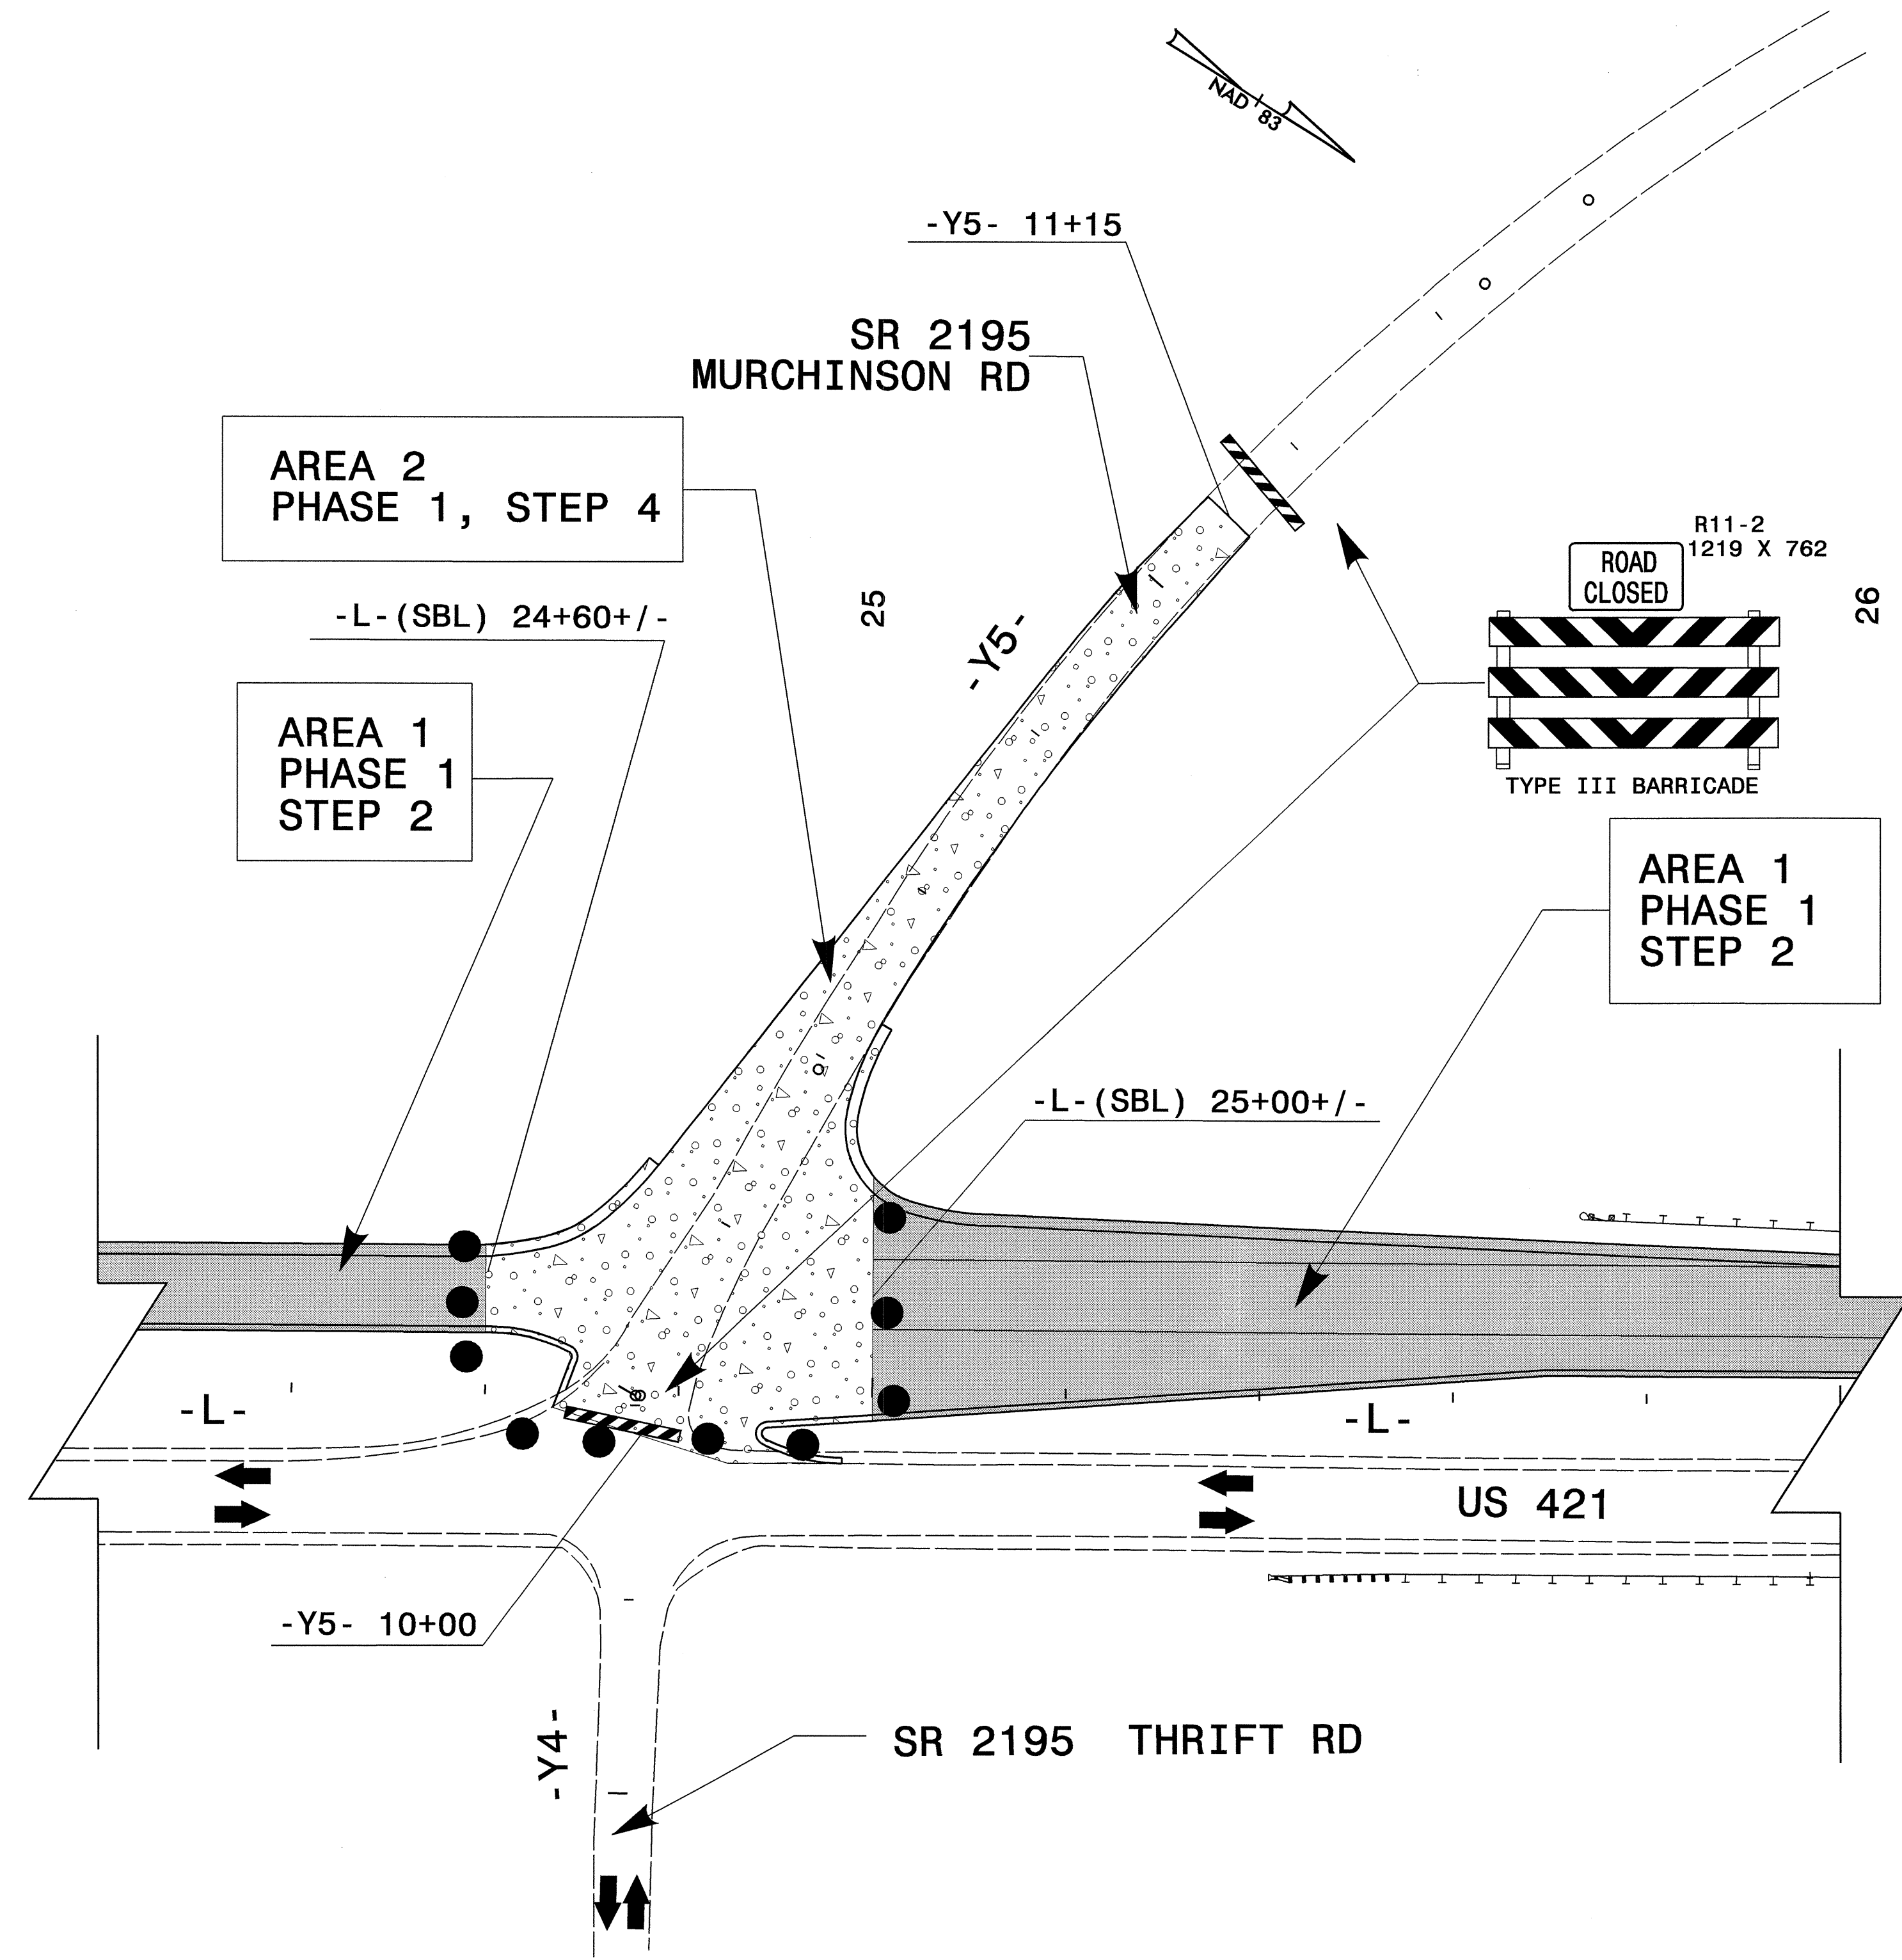

28-OCT-2003 11:22
 E:\TCP\2610A-Tc_tcp07-08.dgn
 genforjason AT TELC206432

APPROVED: <i>Mitchell J. Hendee</i>	DATE: 10/30/02	PHASE I (-Y5- DETAIL)	
SCALE: NONE	REVISIONS		
DATE: 05-03			
DWG. BY: DER			
DESIGN BY:			
REVIEWED BY:		CADD FILE	