






PROJ. REFERENCE NO.	SHEET NO.
R-2610A	TCP-6

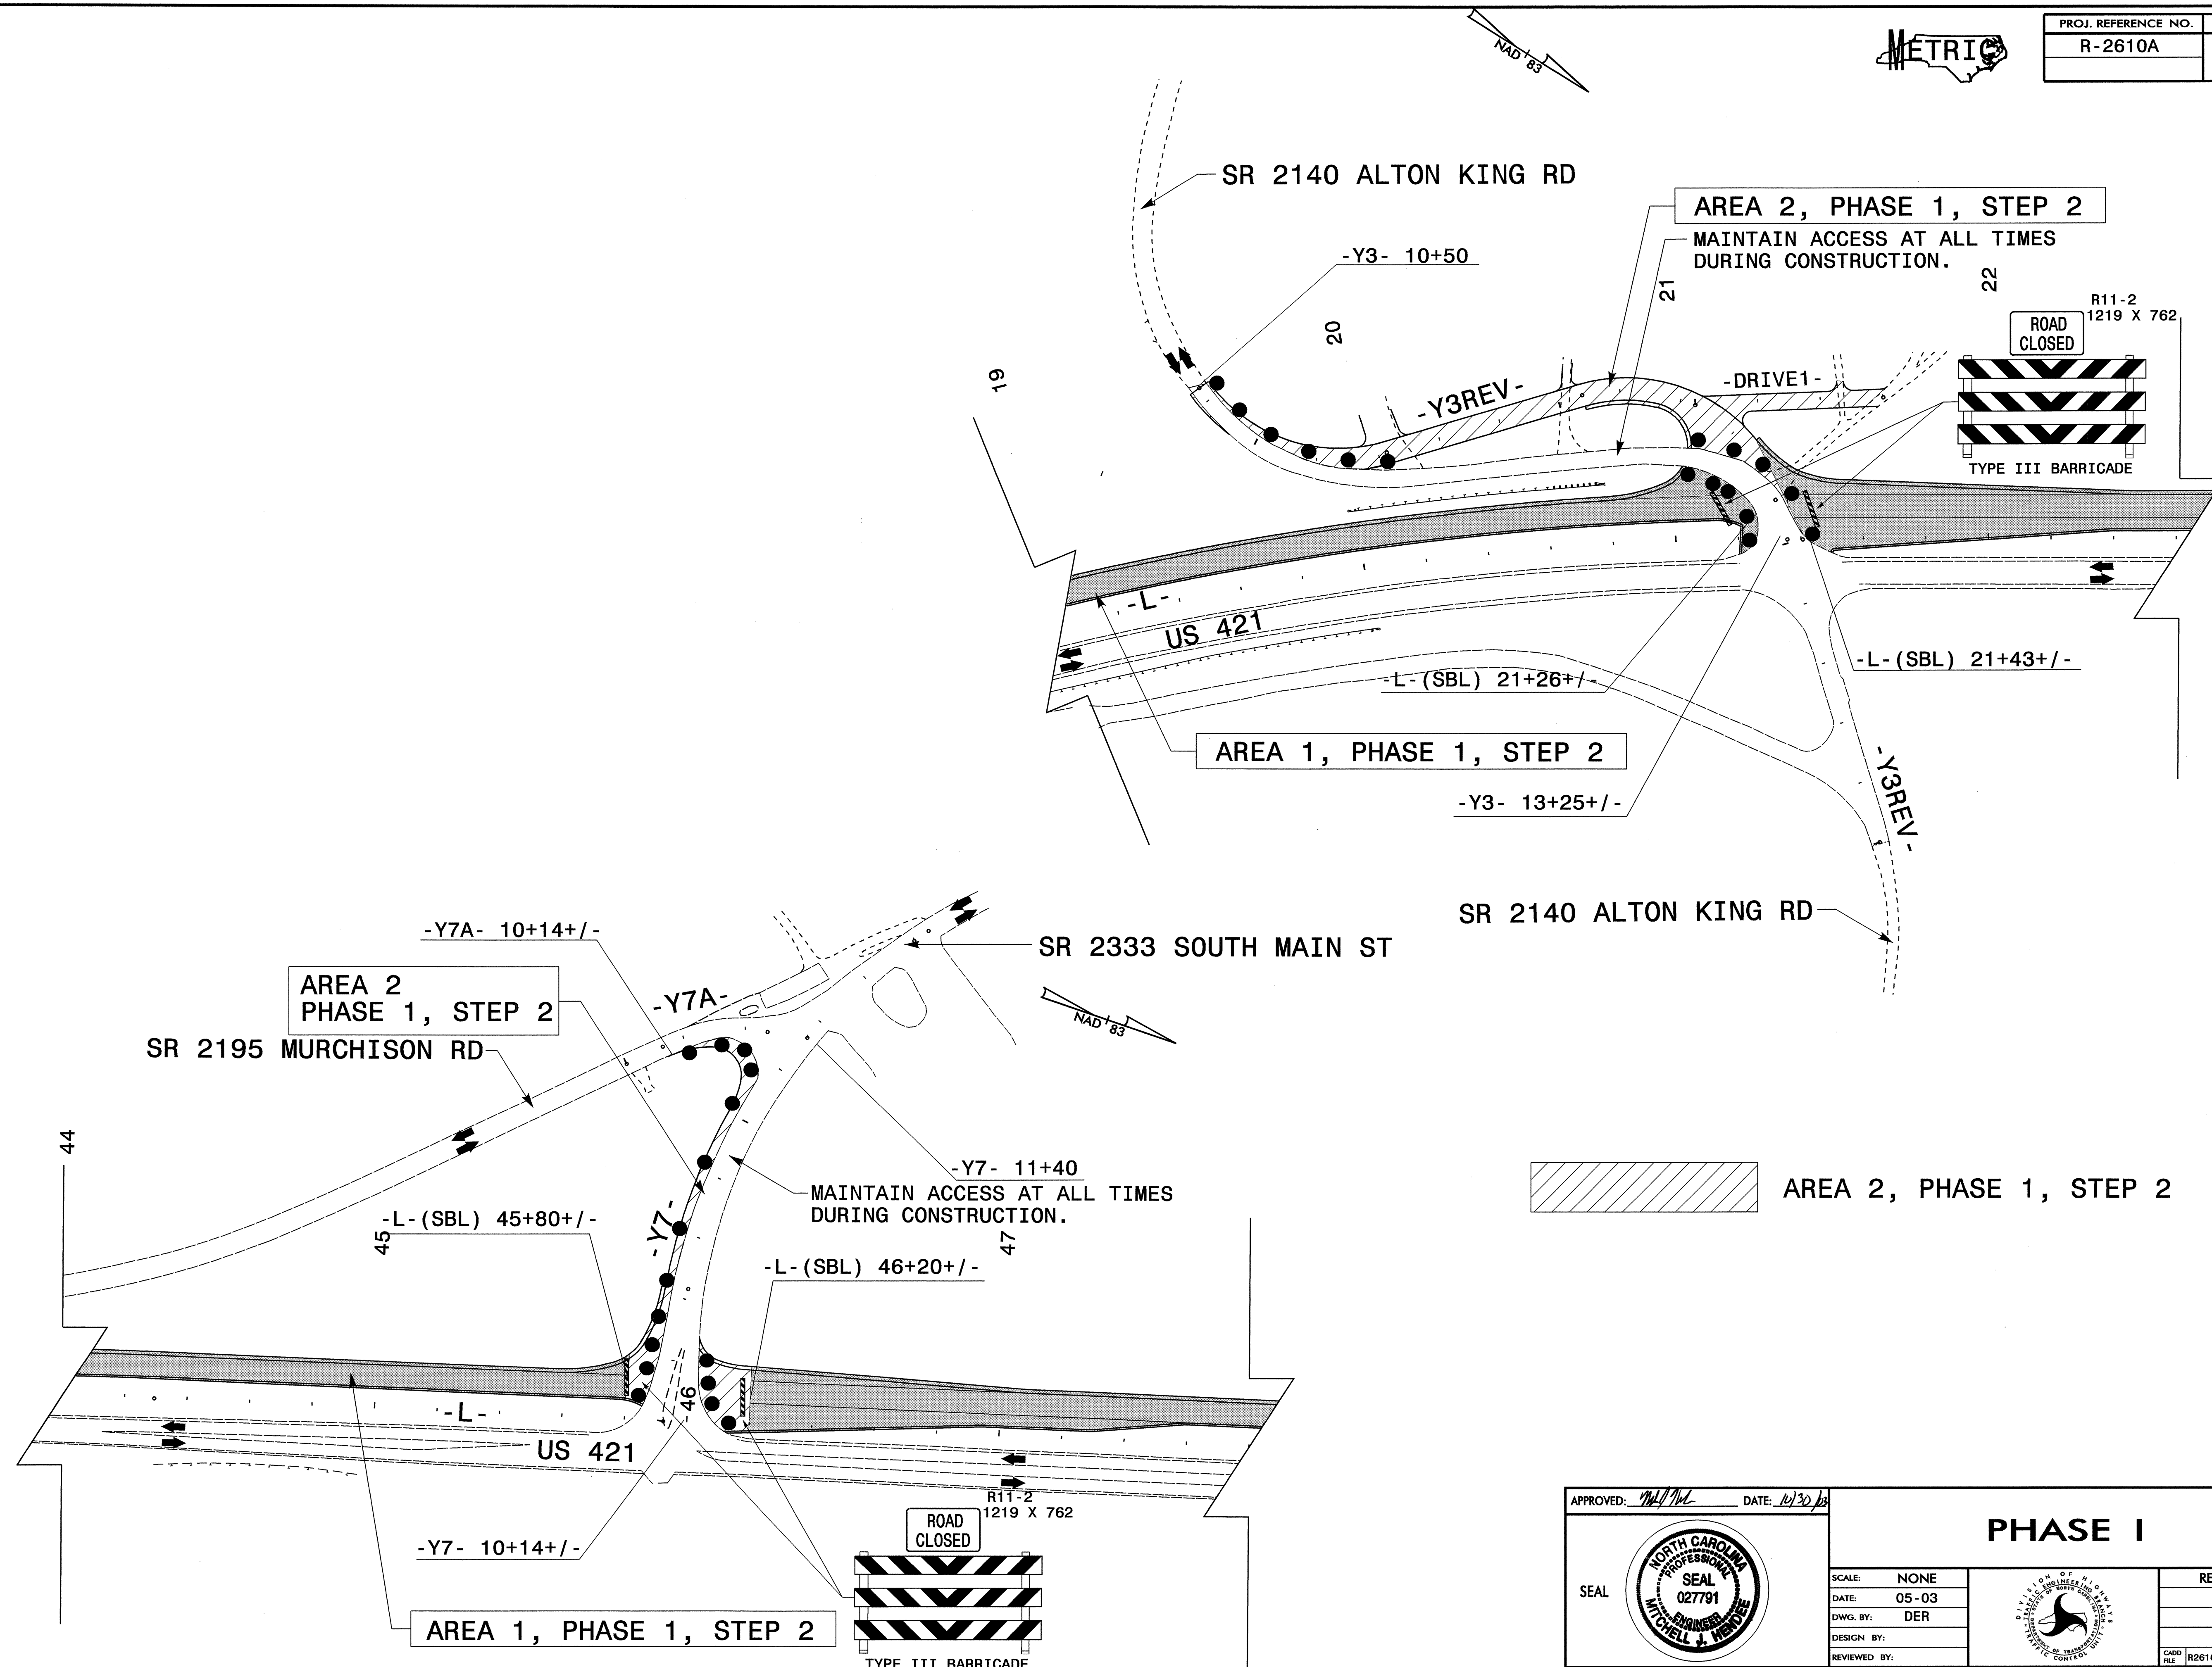

28-OCT-2003 11:22
 E:\TCP\2610A-TCP-6.dwg
 denham.gson AT-TEIC206432

APPROVED: <i>[Signature]</i>	DATE: 10/30/03	PHASE I	
			
SCALE: NONE	DATE: 05-03		REVISIONS
DWG. BY: DER	DESIGN BY:		
REVIEWED BY:			
		CARD FILE	R2610A TC TCP05.DGN