


UTILITIES BY OTHERS

NOTE:
ALL PROPOSED UTILITY WORK
SHOWN ON THIS SHEET WILL
BE DONE BY OTHERS

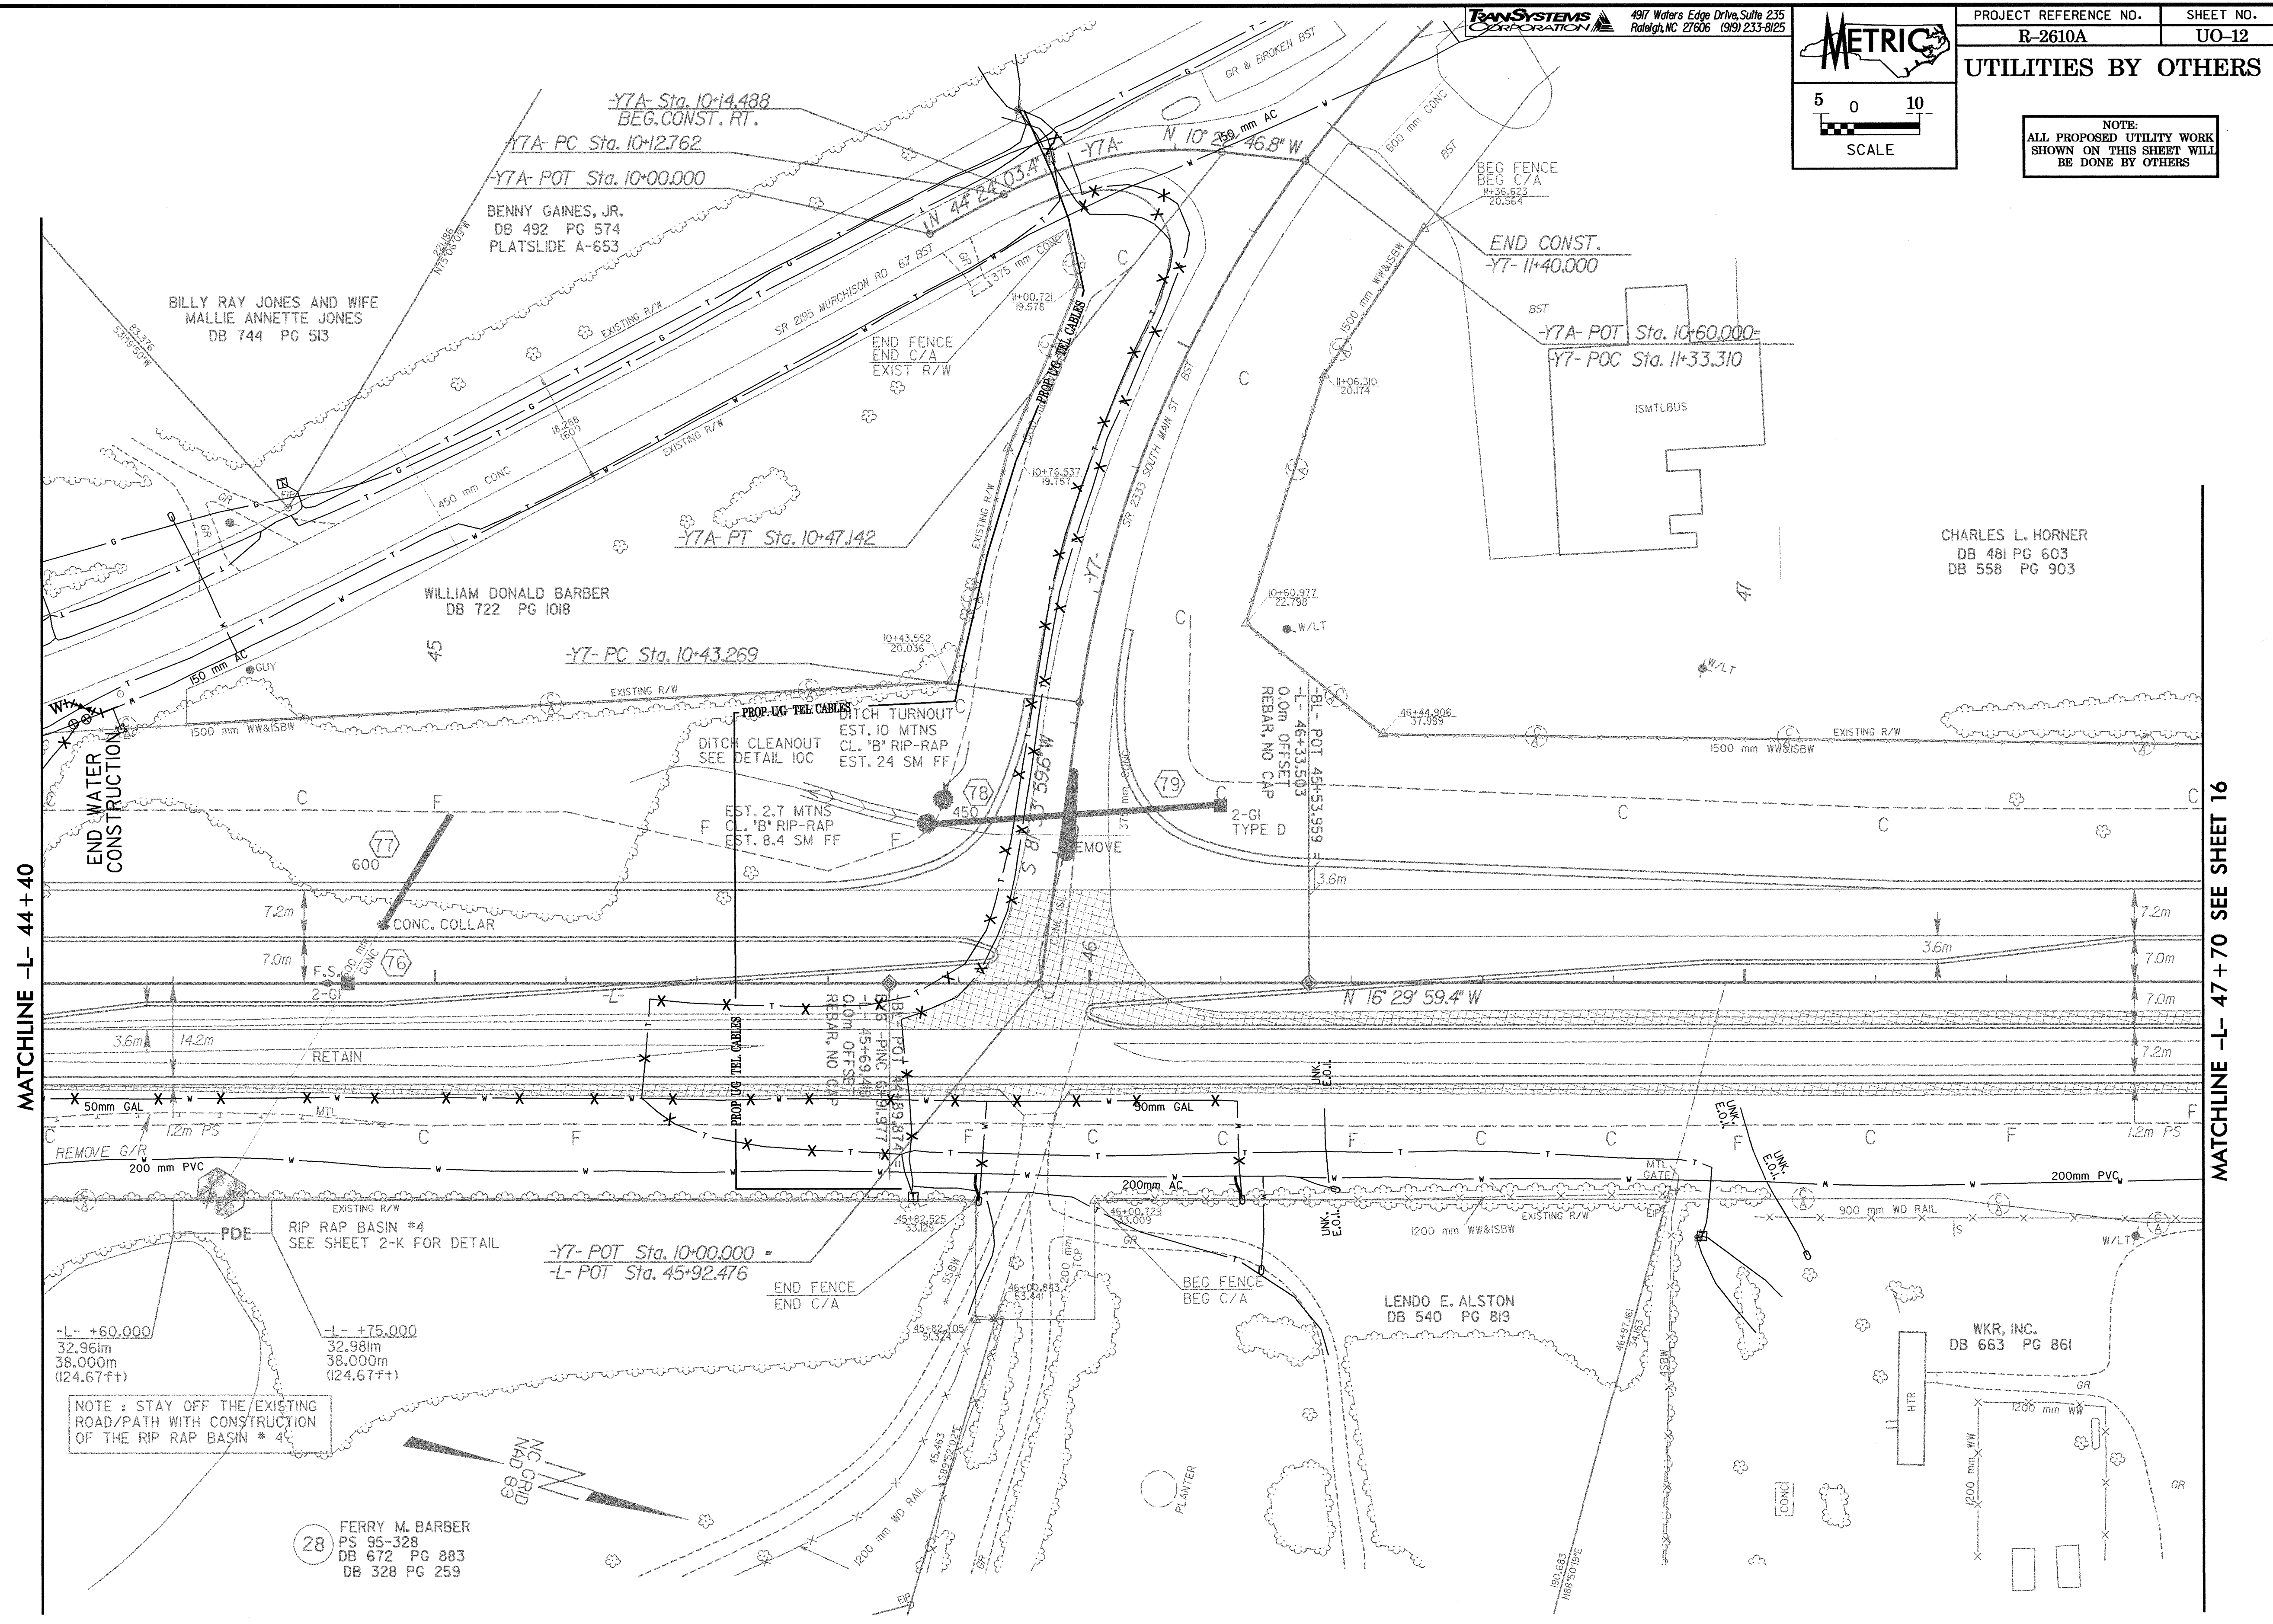

MATCHLINE -L- 44 + 40

MATCHLINE -L- 47 + 70 SEE SHEET 16

NOTE: STAY OFF THE EXISTING ROAD/PATH WITH CONSTRUCTION OF THE RIP RAP BASIN # 4

28 FERRY M. BARBER
PS 95-328
DB 672 PG 883
DB 328 PG 259