
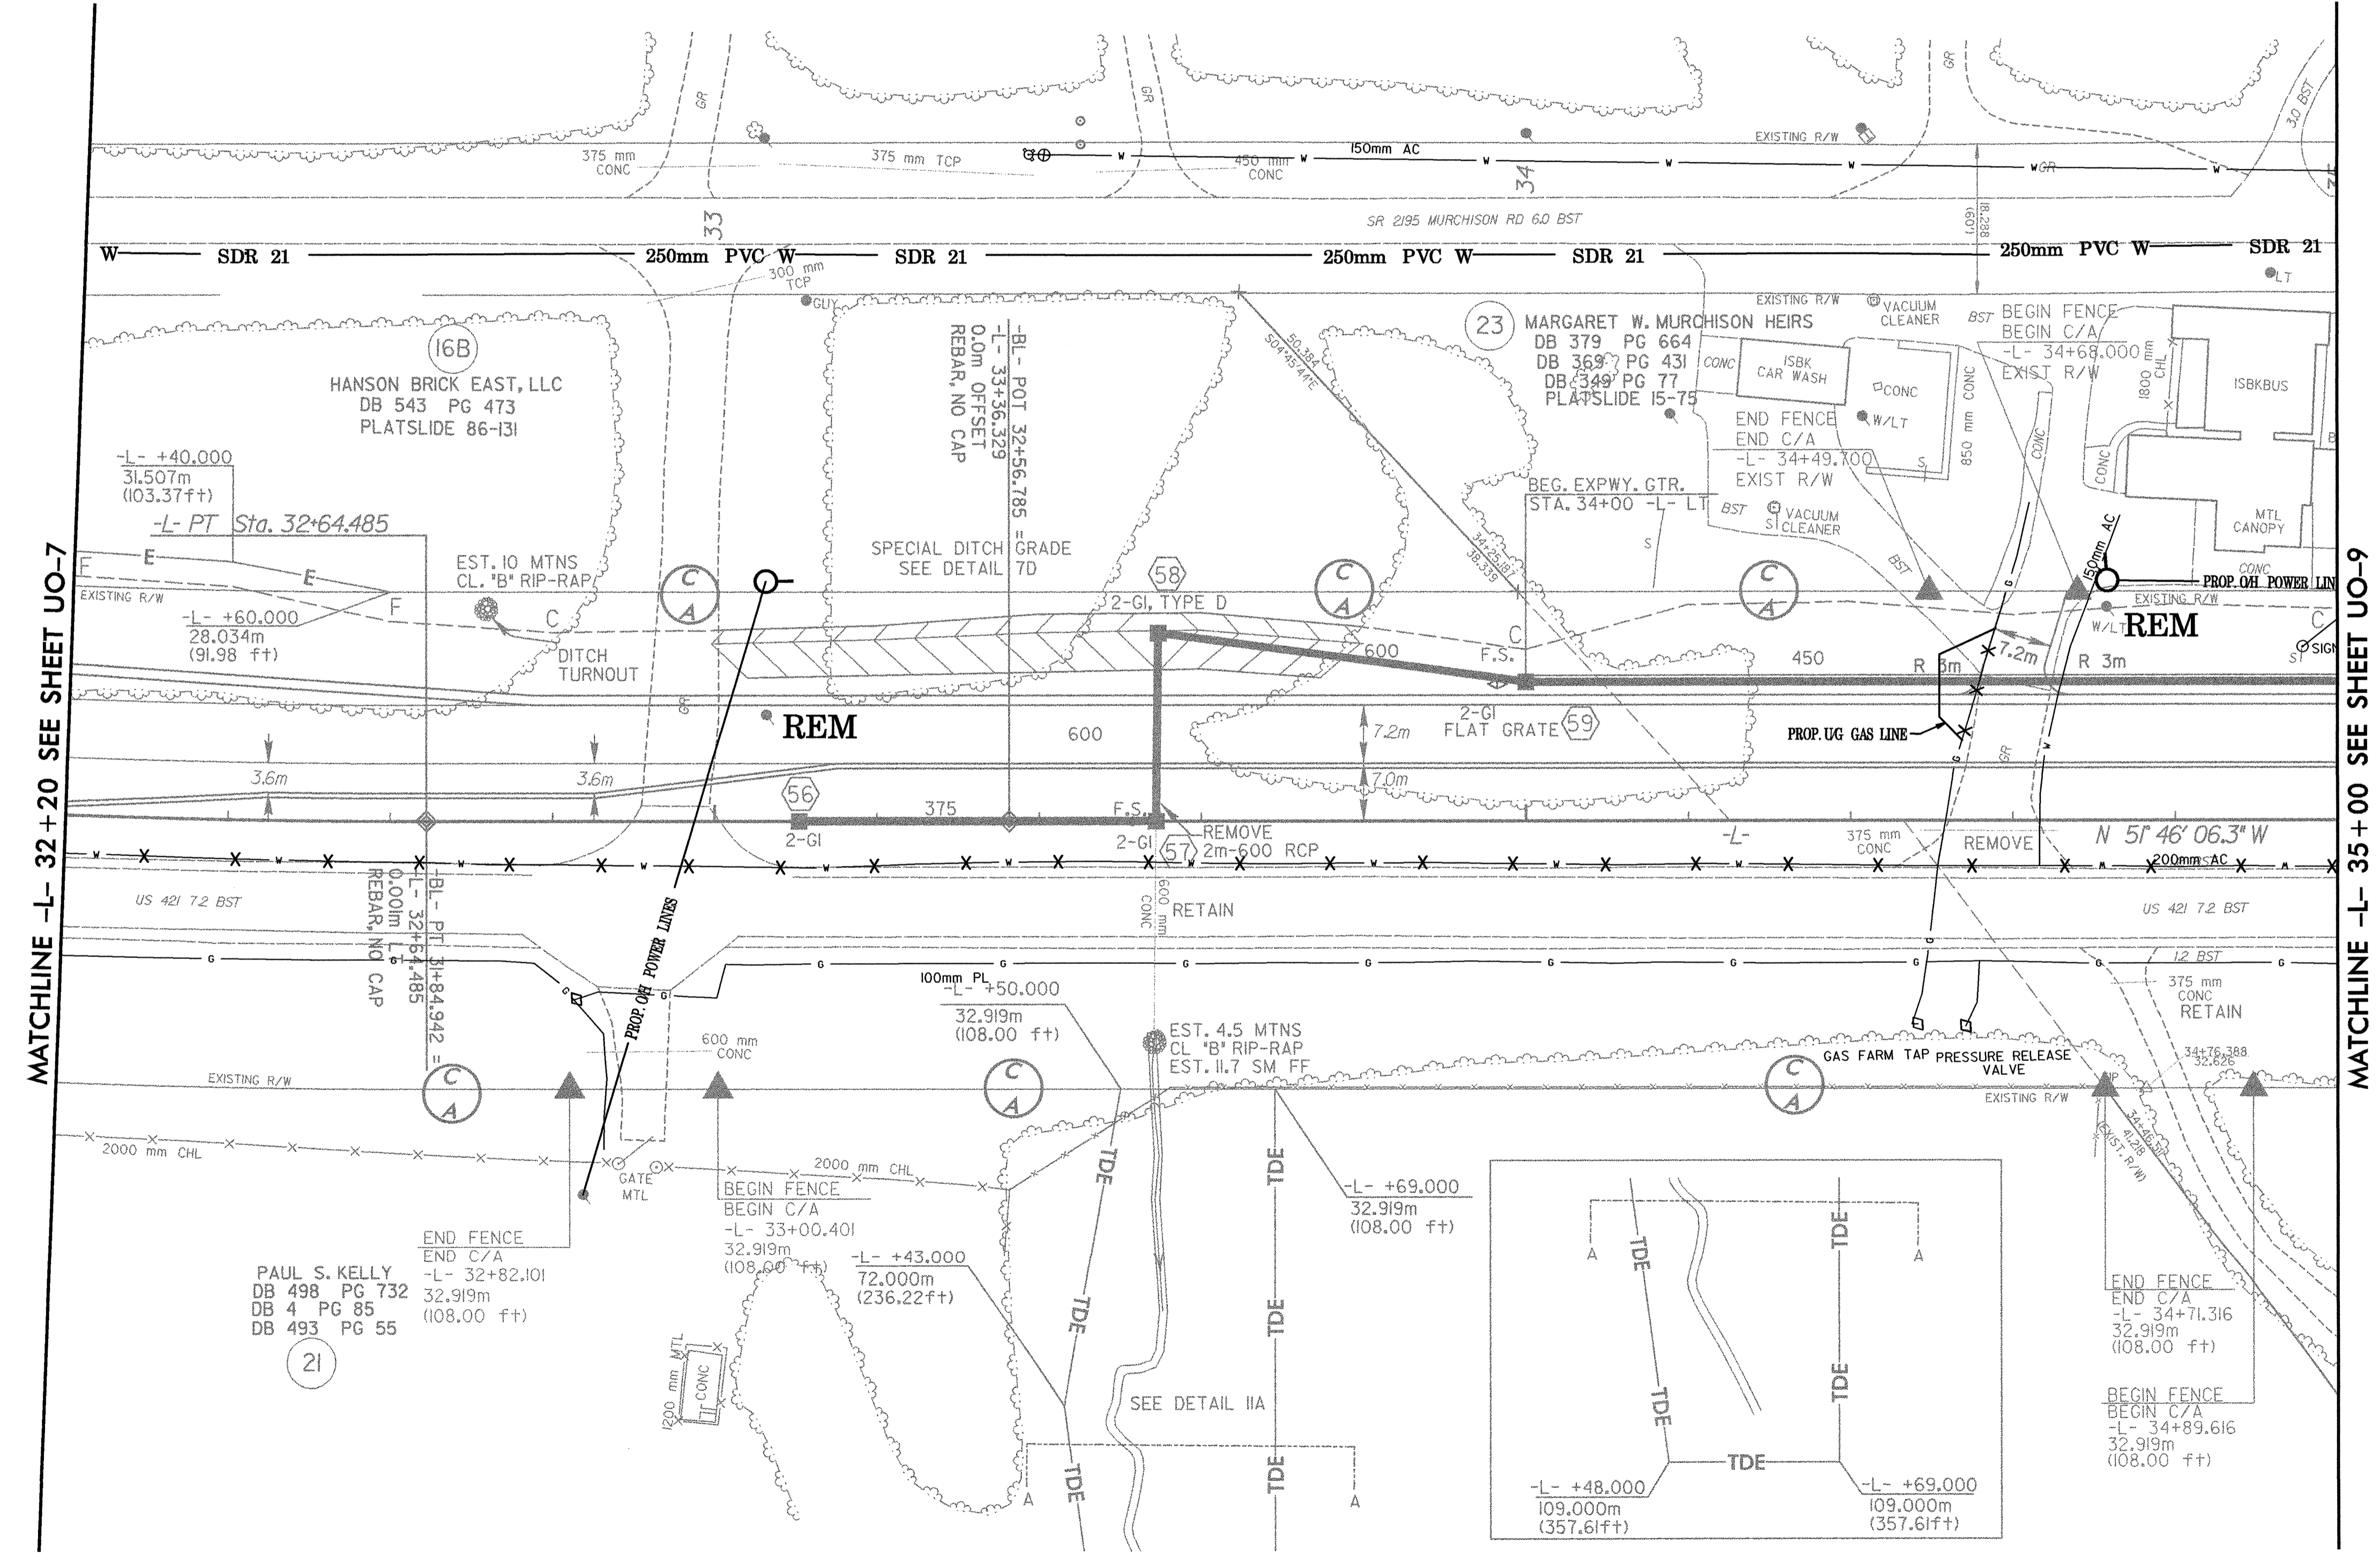


NOTE:  
ALL PROPOSED UTILITY WORK  
SHOWN ON THIS SHEET WILL  
BE DONE BY OTHERS

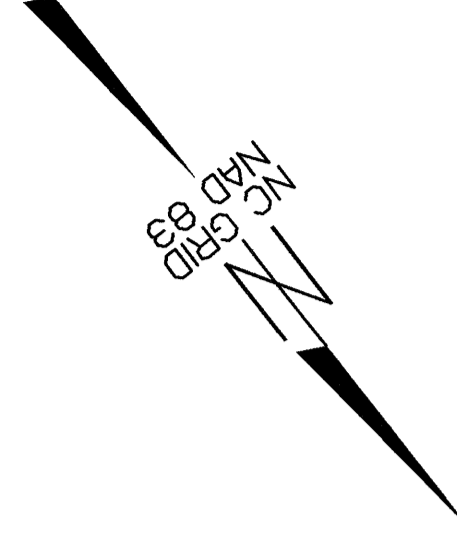

MATCHLINE -L- 32+20 SEE SHEET UO-7

MATCHLINE -L- 35+00 SEE SHEET UO-9