
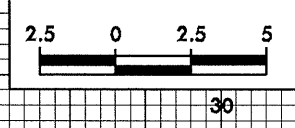


07/25/08
03-NOV-2003 14:18
C:\p03\1418\1418.dwg
AT 10/18/07

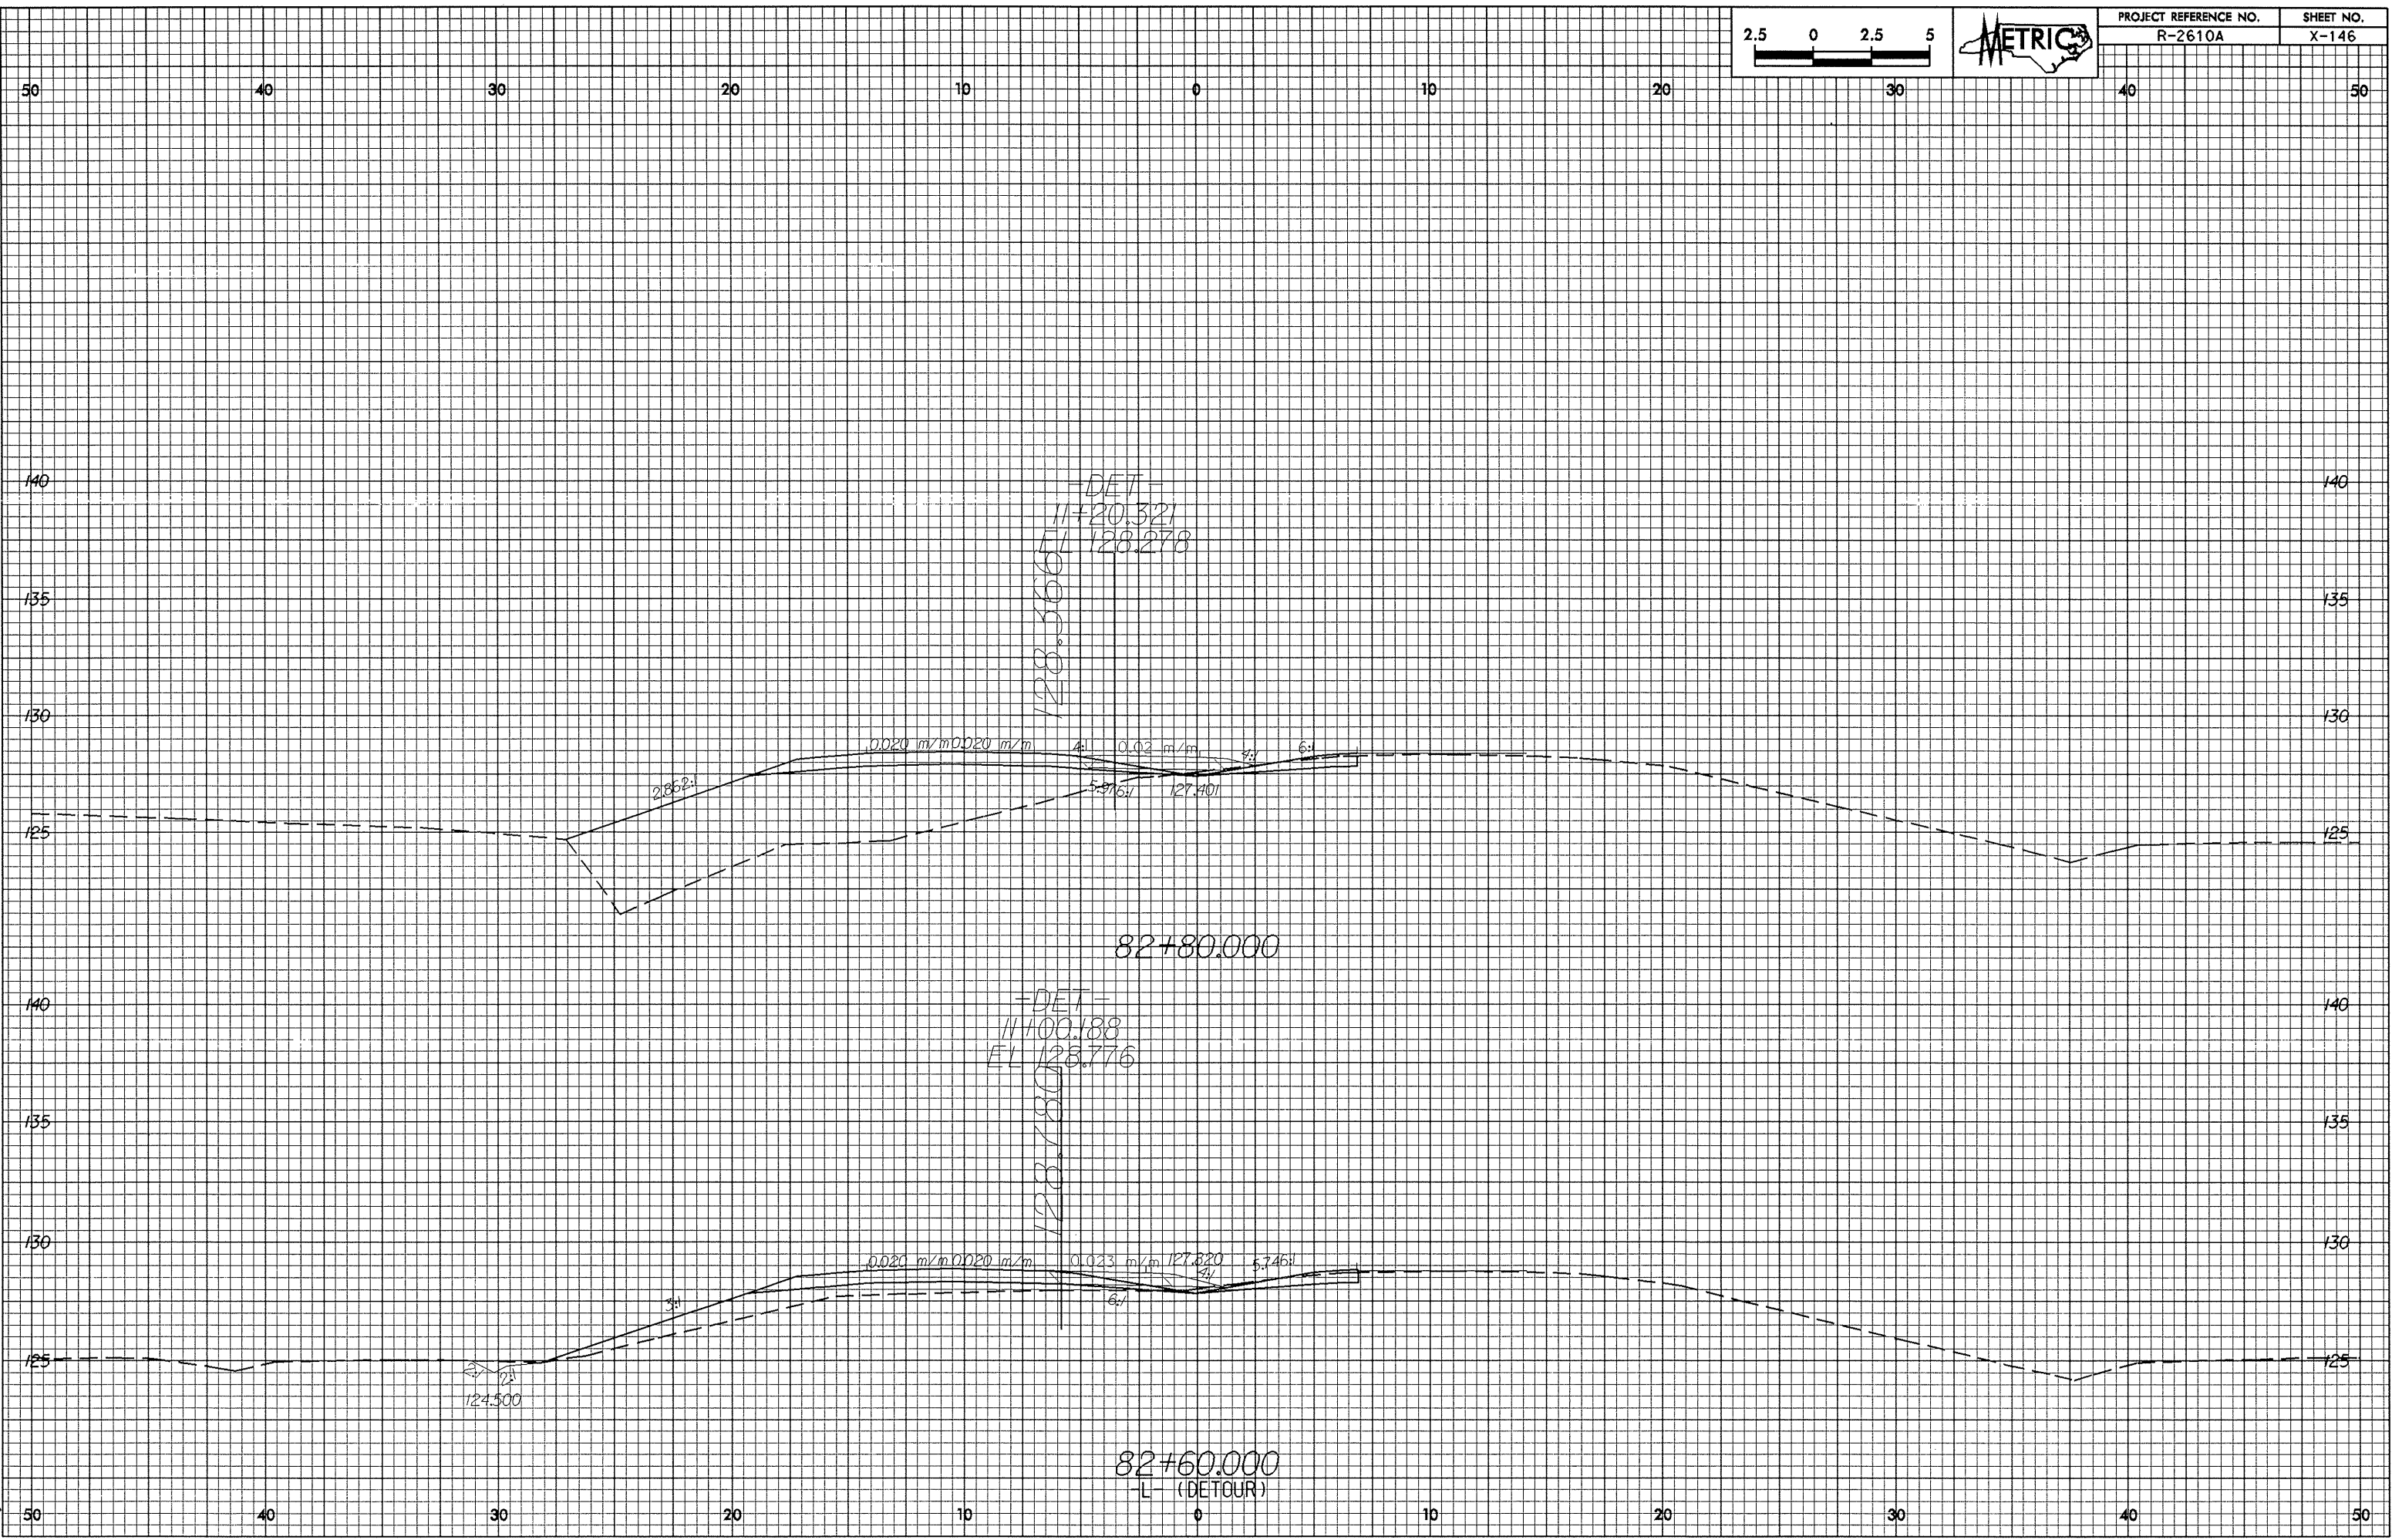

PROJECT REFERENCE NO.	SHEET NO.
R-2610A	X-146

-DET-
11+20.321
EL 128.278
128.366

-DET-
11+00.188
EL 128.776
128.780

82+80.000

82+60.000
-L- (DETOUR)