




10/26/08

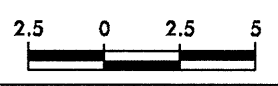

50 40 30 20 10 0 10 20 30 40 50

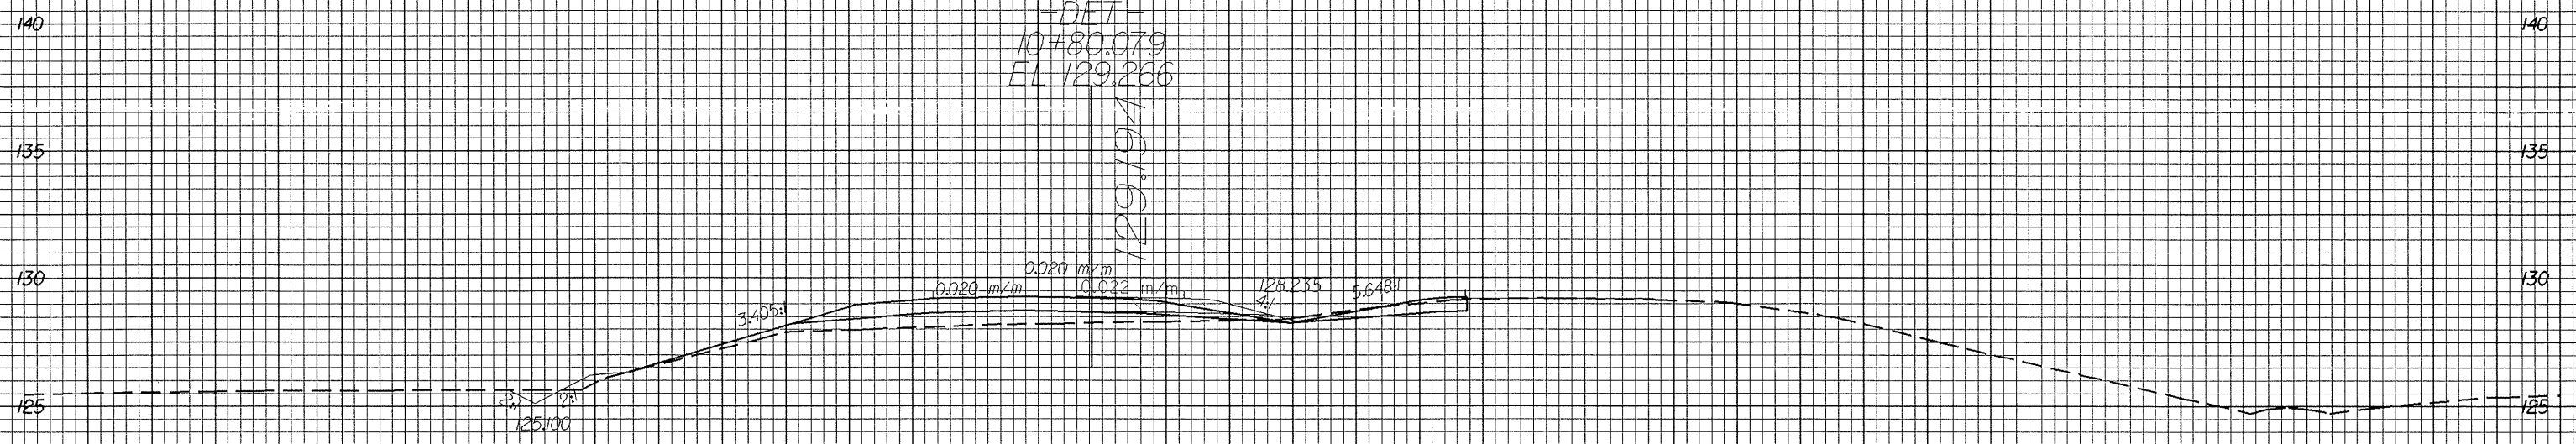

82+40.000

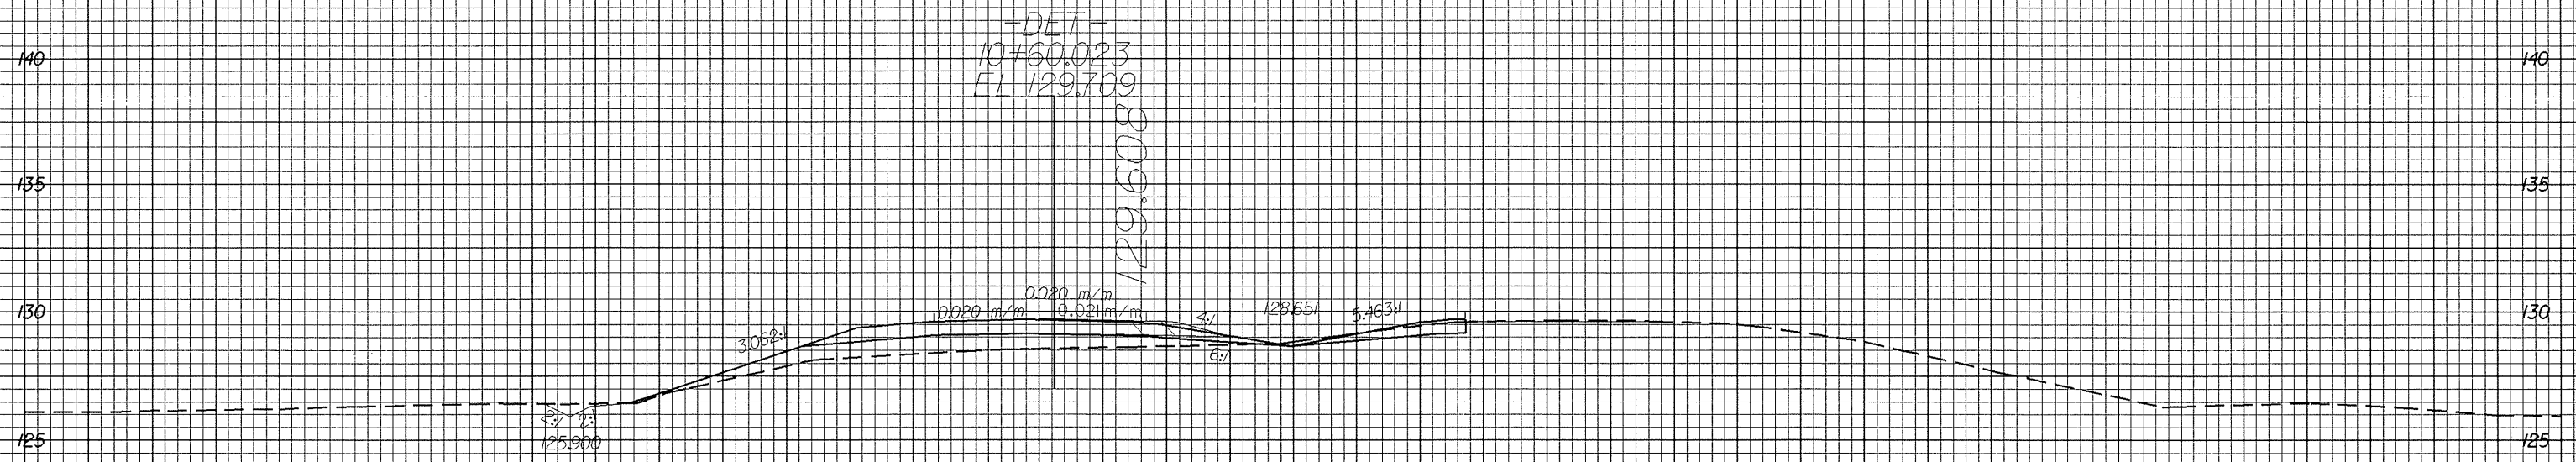

82+20.000

L (DETOUR)

50 40 30 20 10 0 10 20 30 40 50

03-NOV-2003 14:03
derry AT R010711 det-1.pl