



0.726.238

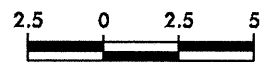

PROJECT REFERENCE NO. R-2610A	SHEET NO. X-141
----------------------------------	--------------------

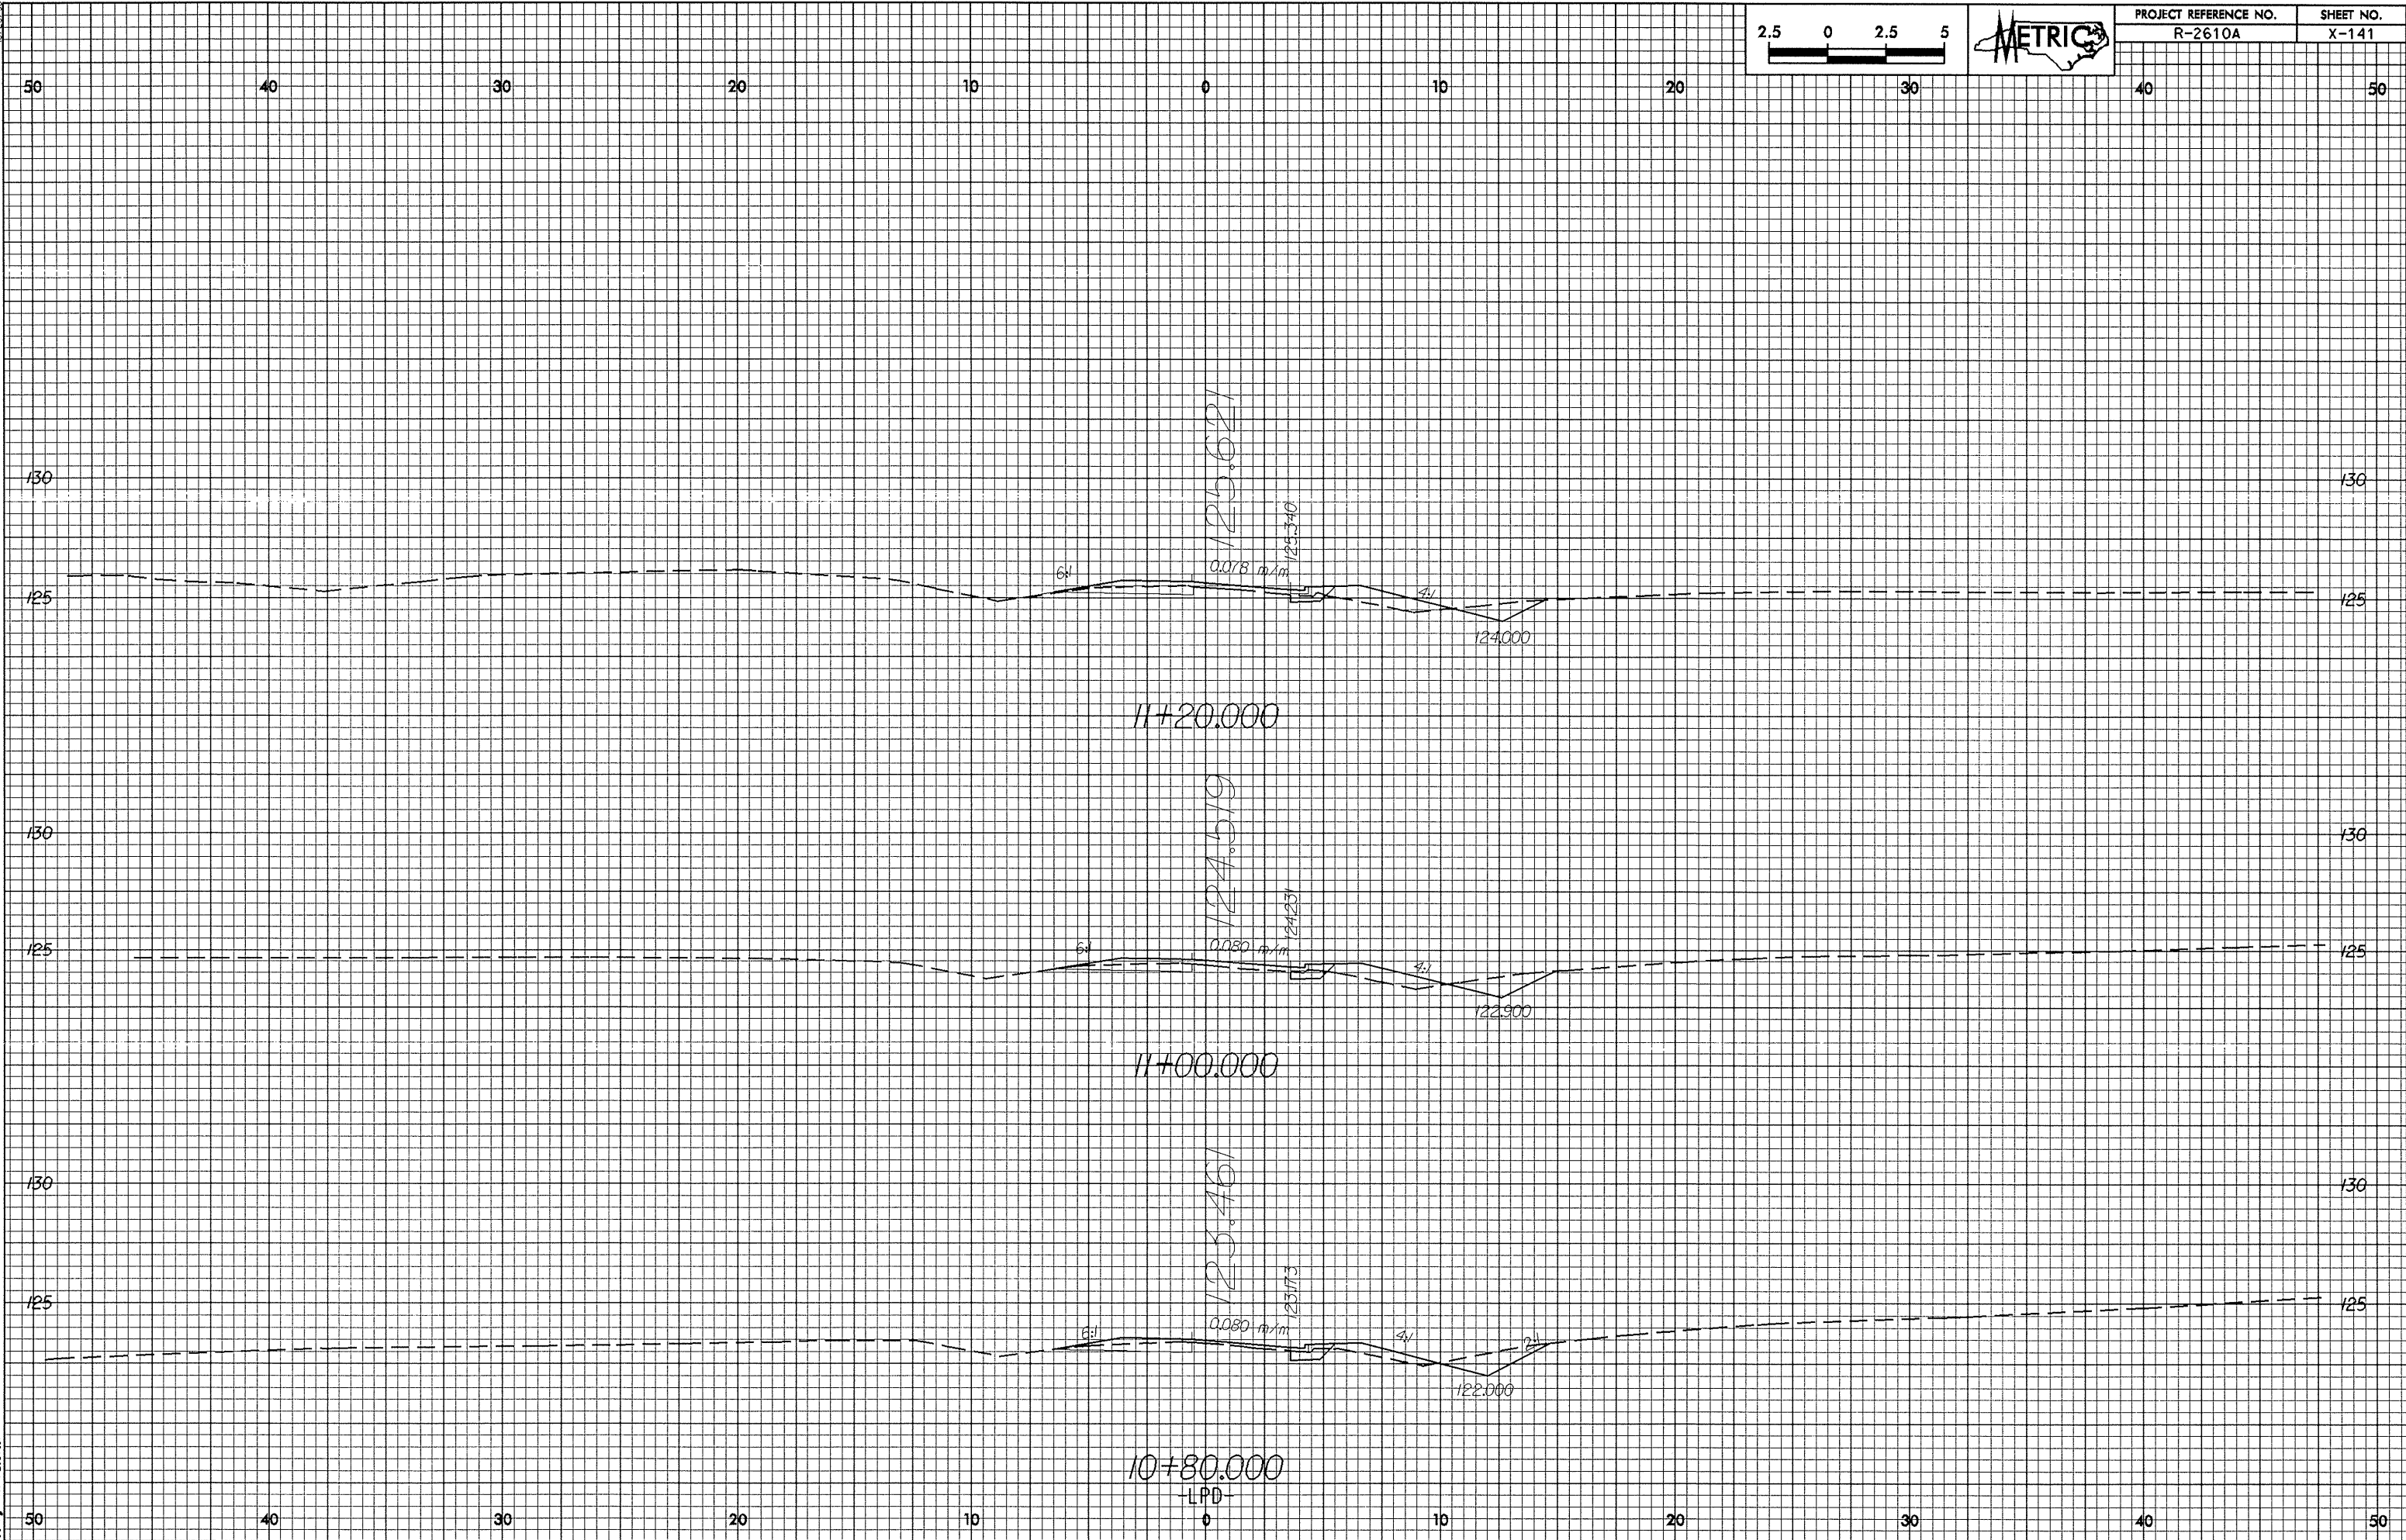

03-NOV-2003 11:08 AM  
sherry AT 1078117