
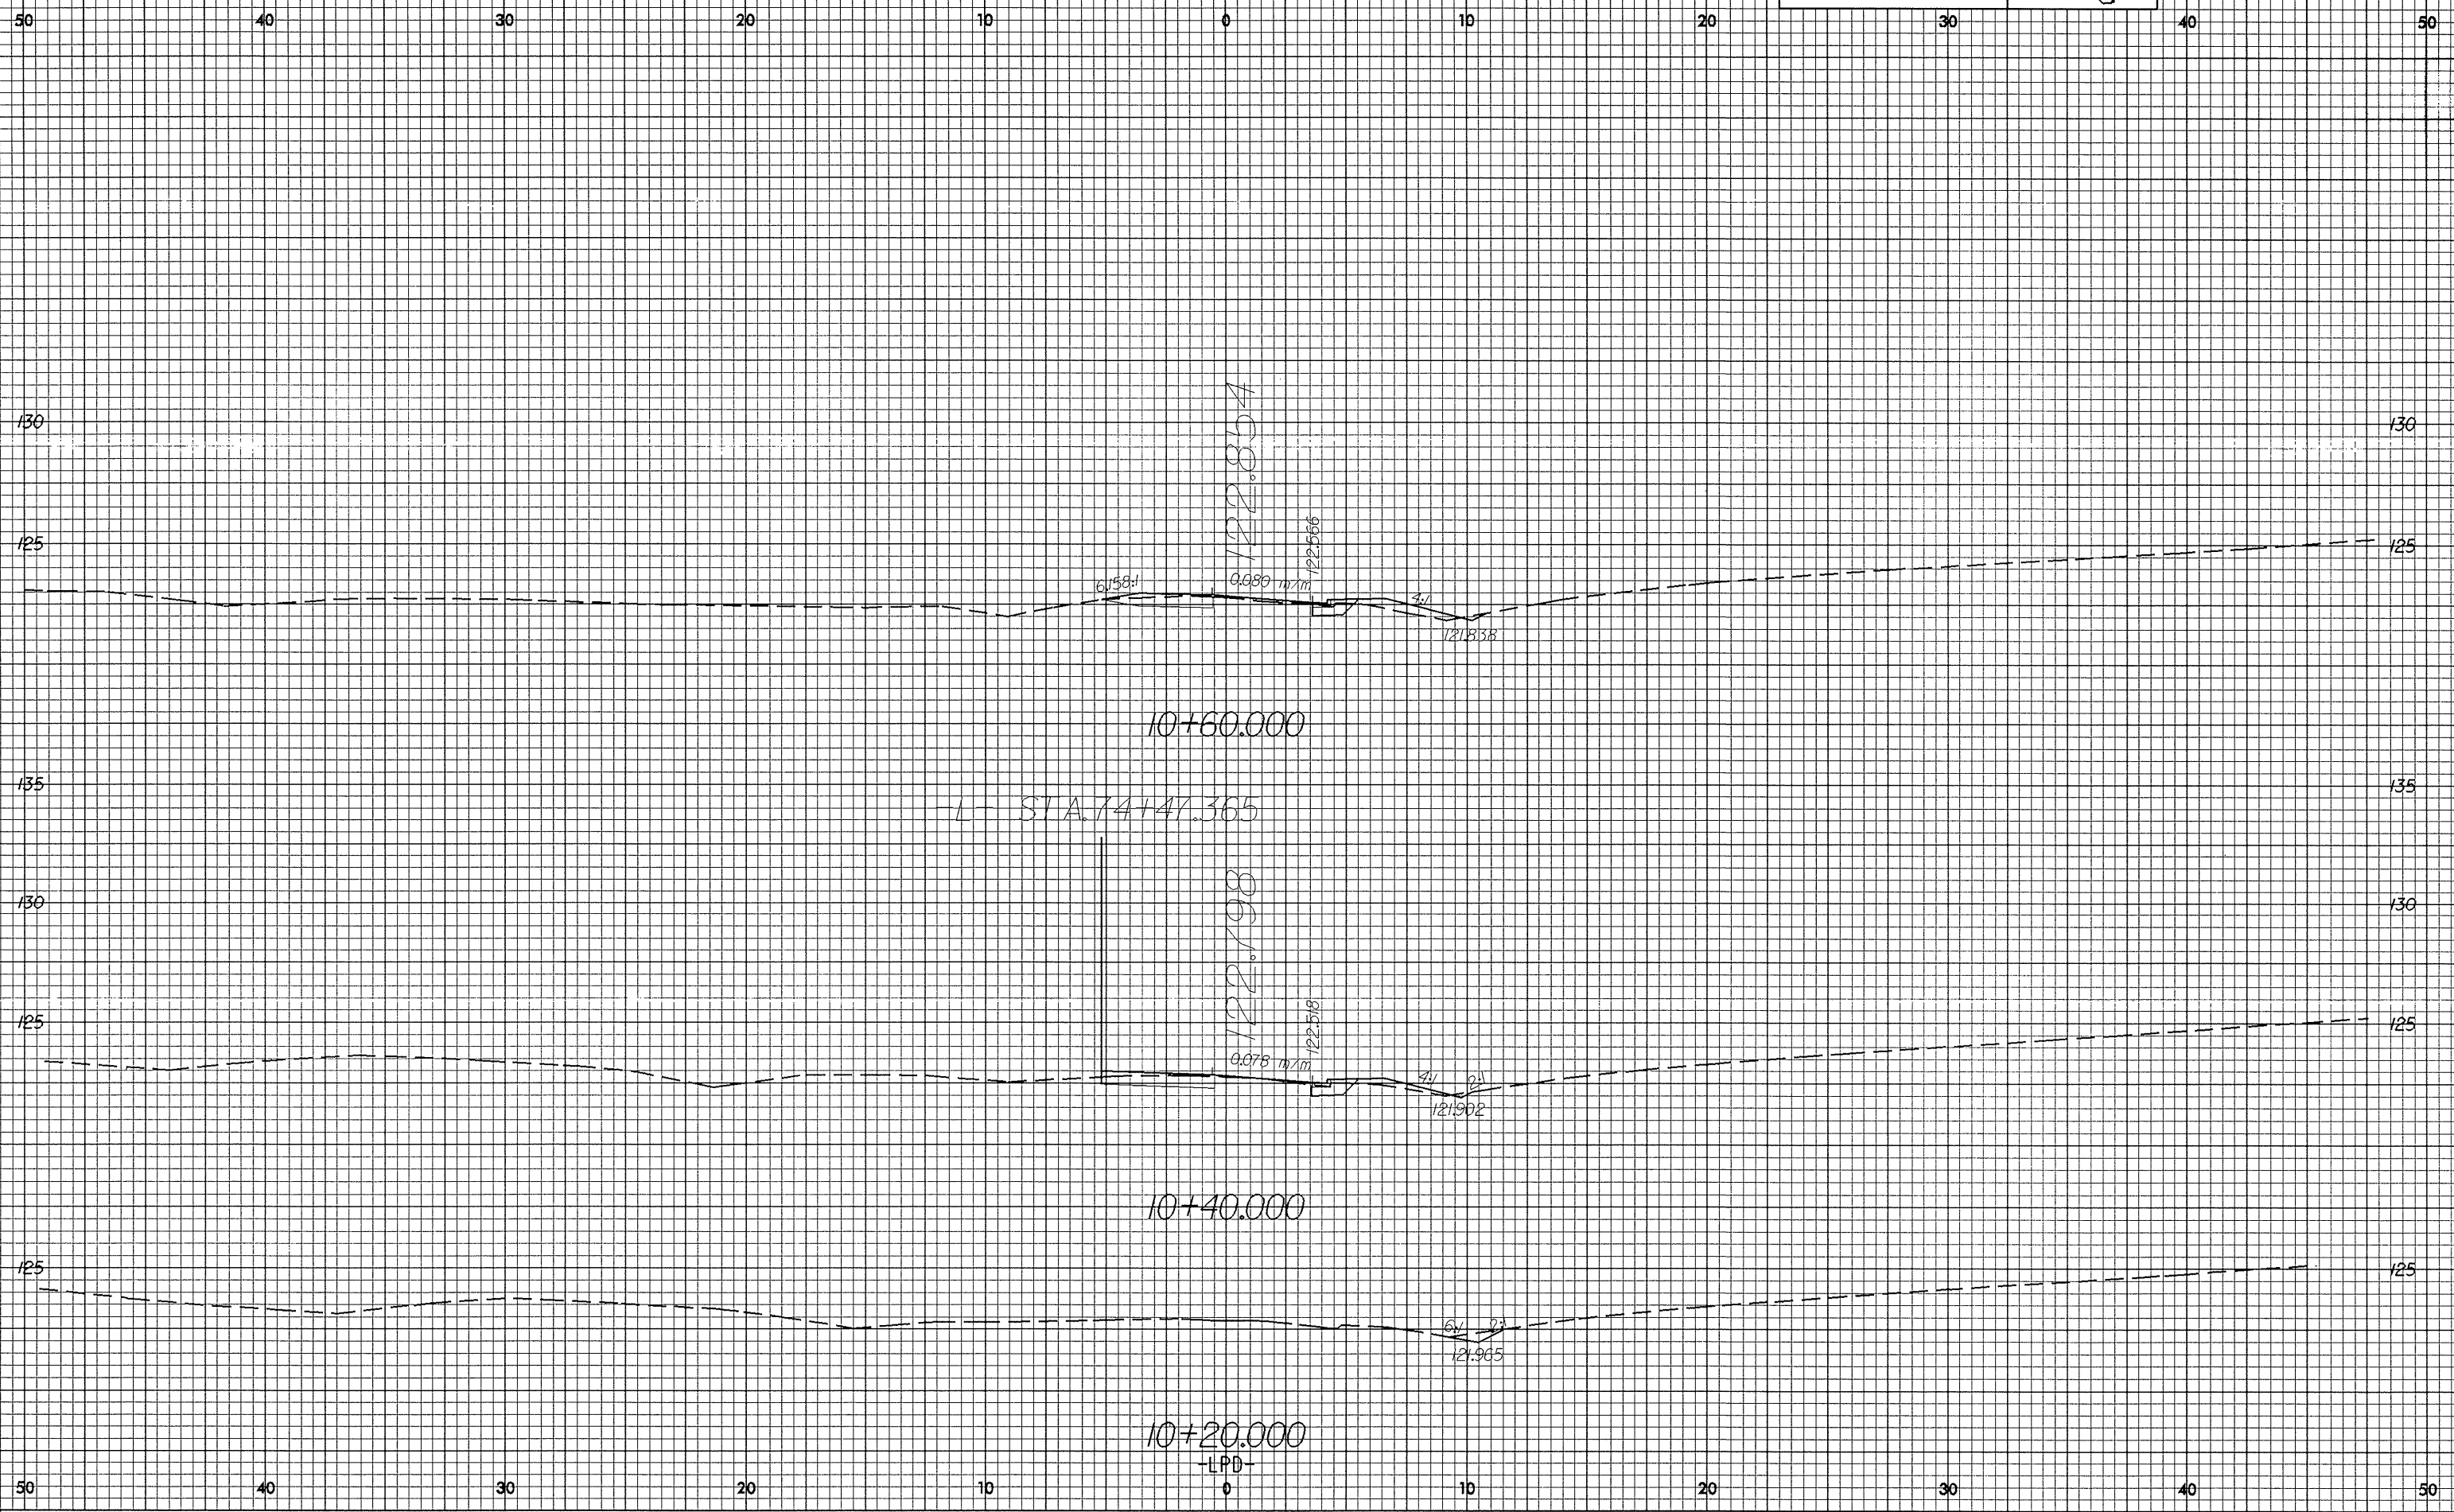


0.0/26.98

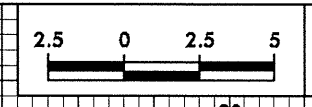

83-NOV-2003 1487
sherry AT R018112 bds-91