



02.06.2013
83-NOV-2003
Berry AT 10/8/11

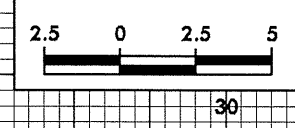

PROJECT REFERENCE NO.	SHEET NO.
R2610A	X-137

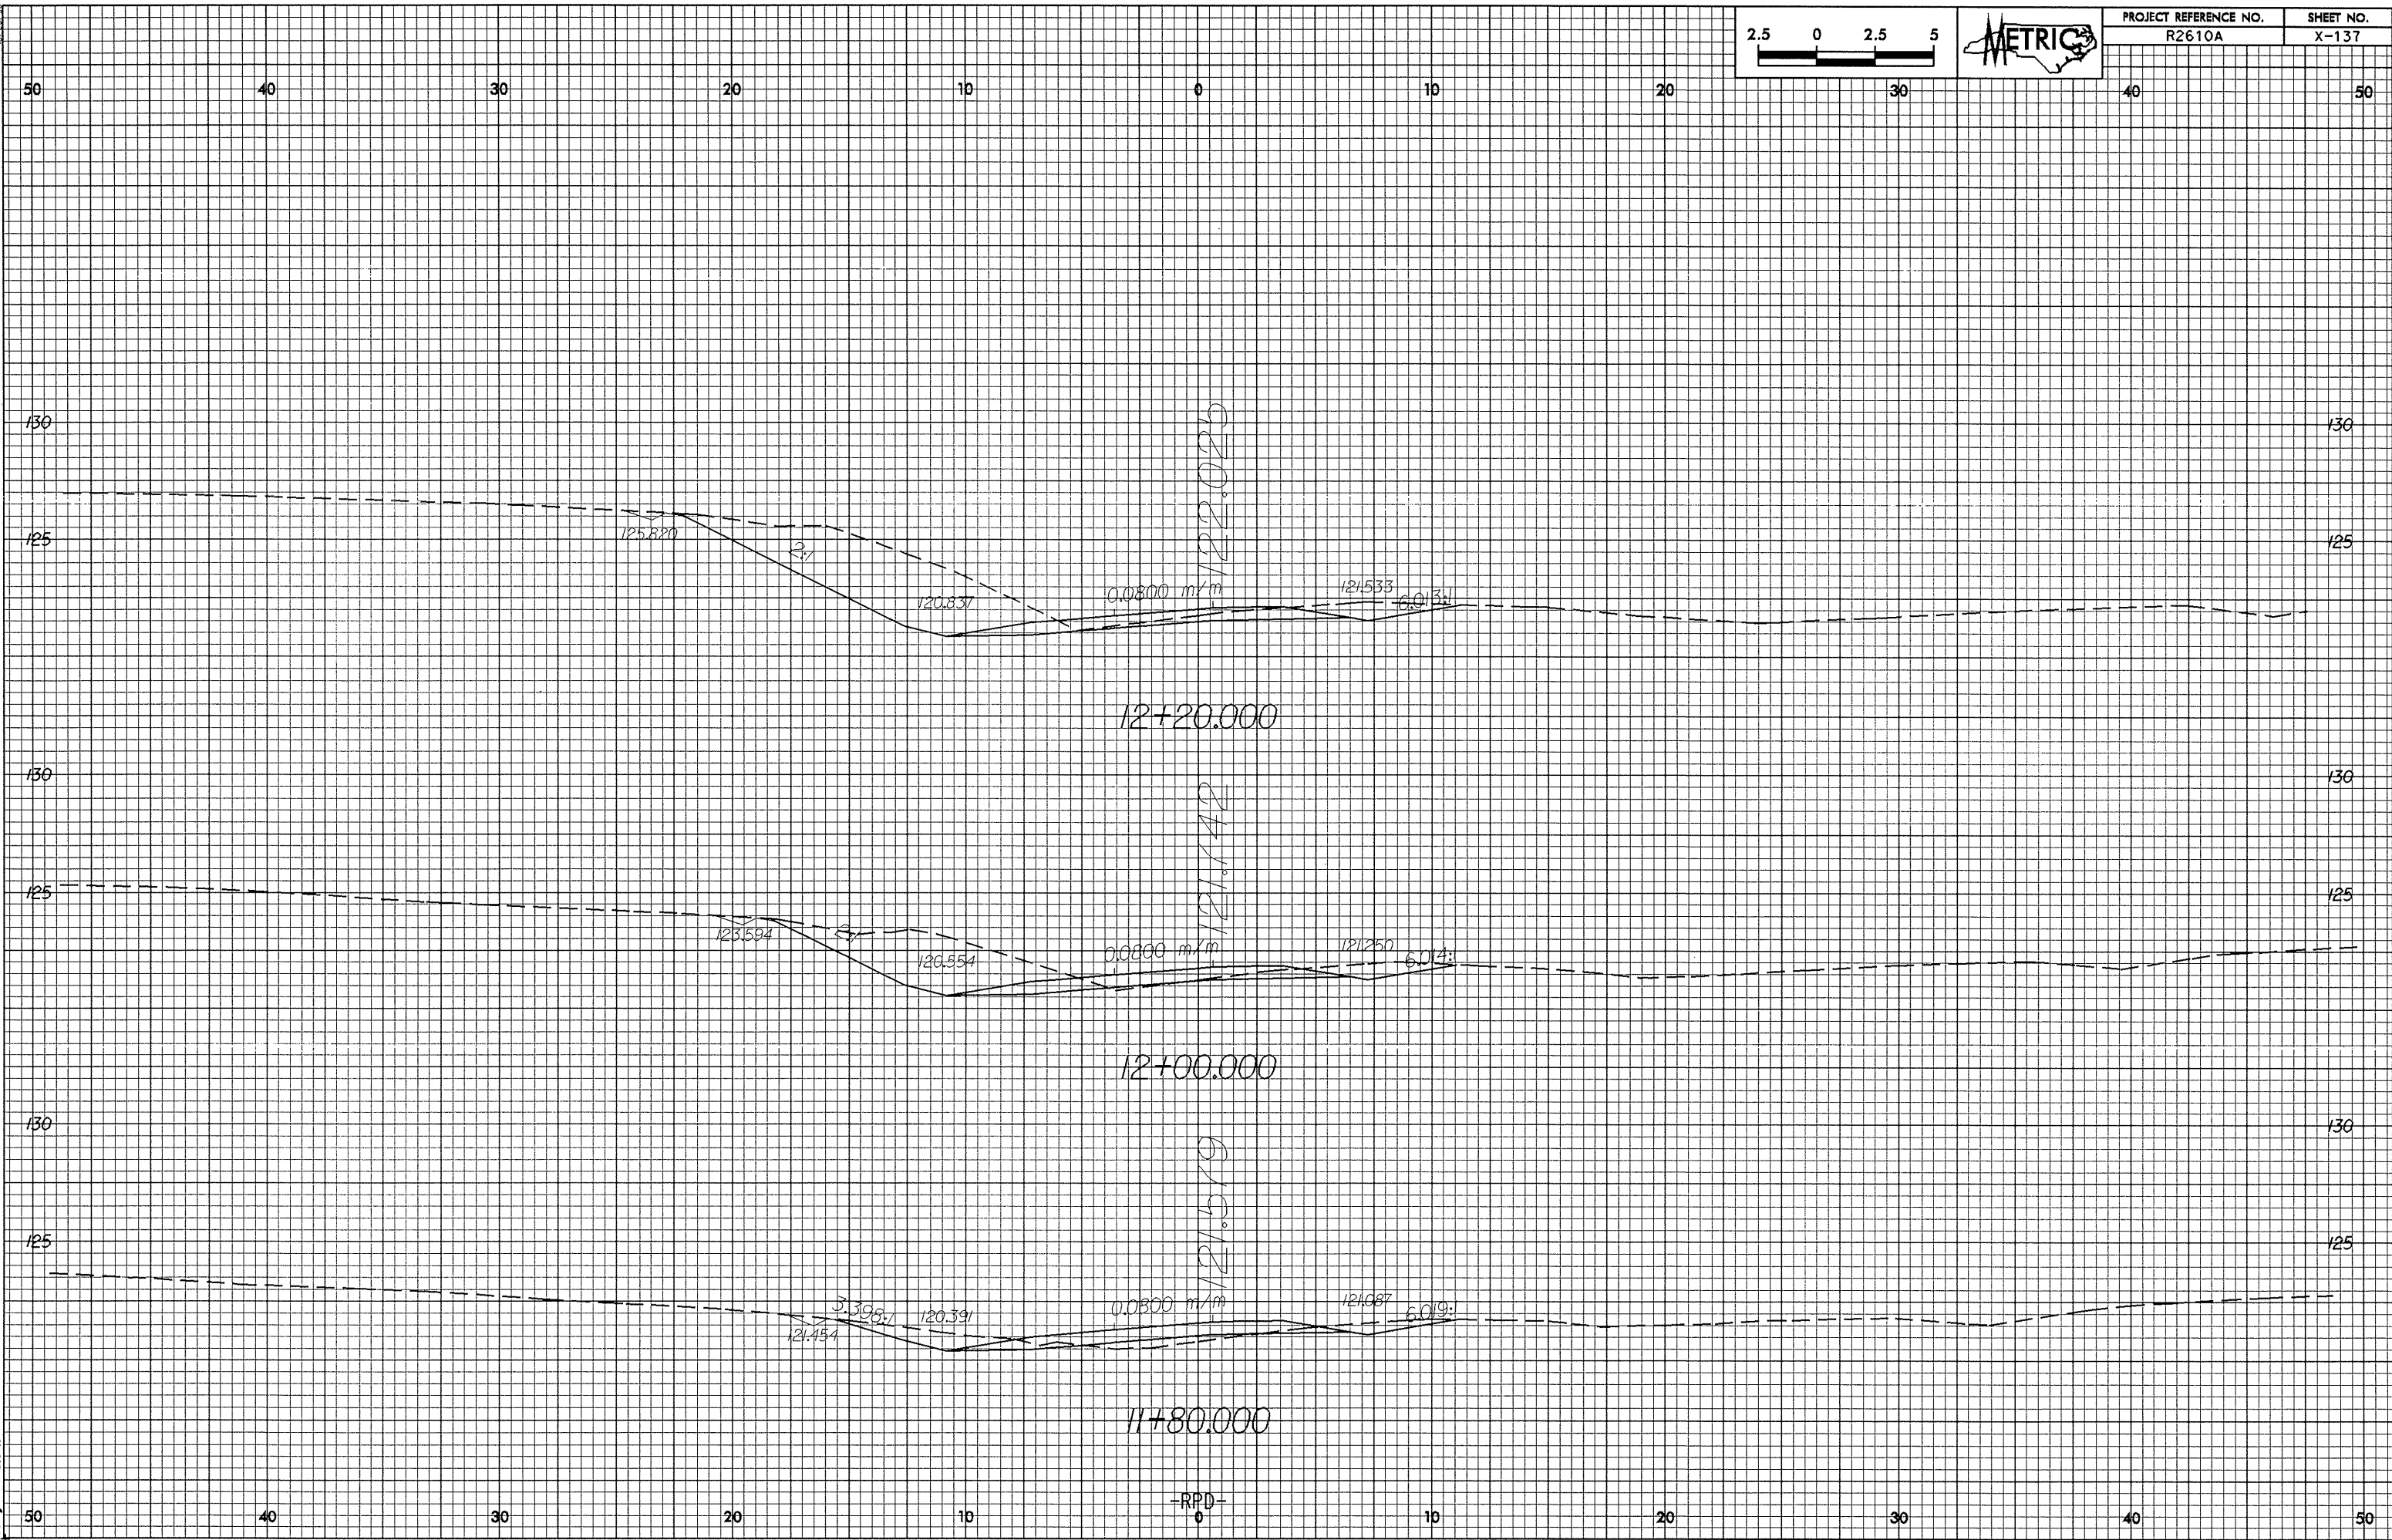

12+20.000

12+00.000

11+80.000

-RPD-