



10/15/98

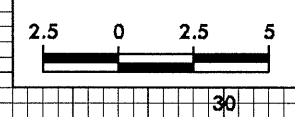

PROJECT REFERENCE NO. R-2610A	SHEET NO. X-133
----------------------------------	--------------------

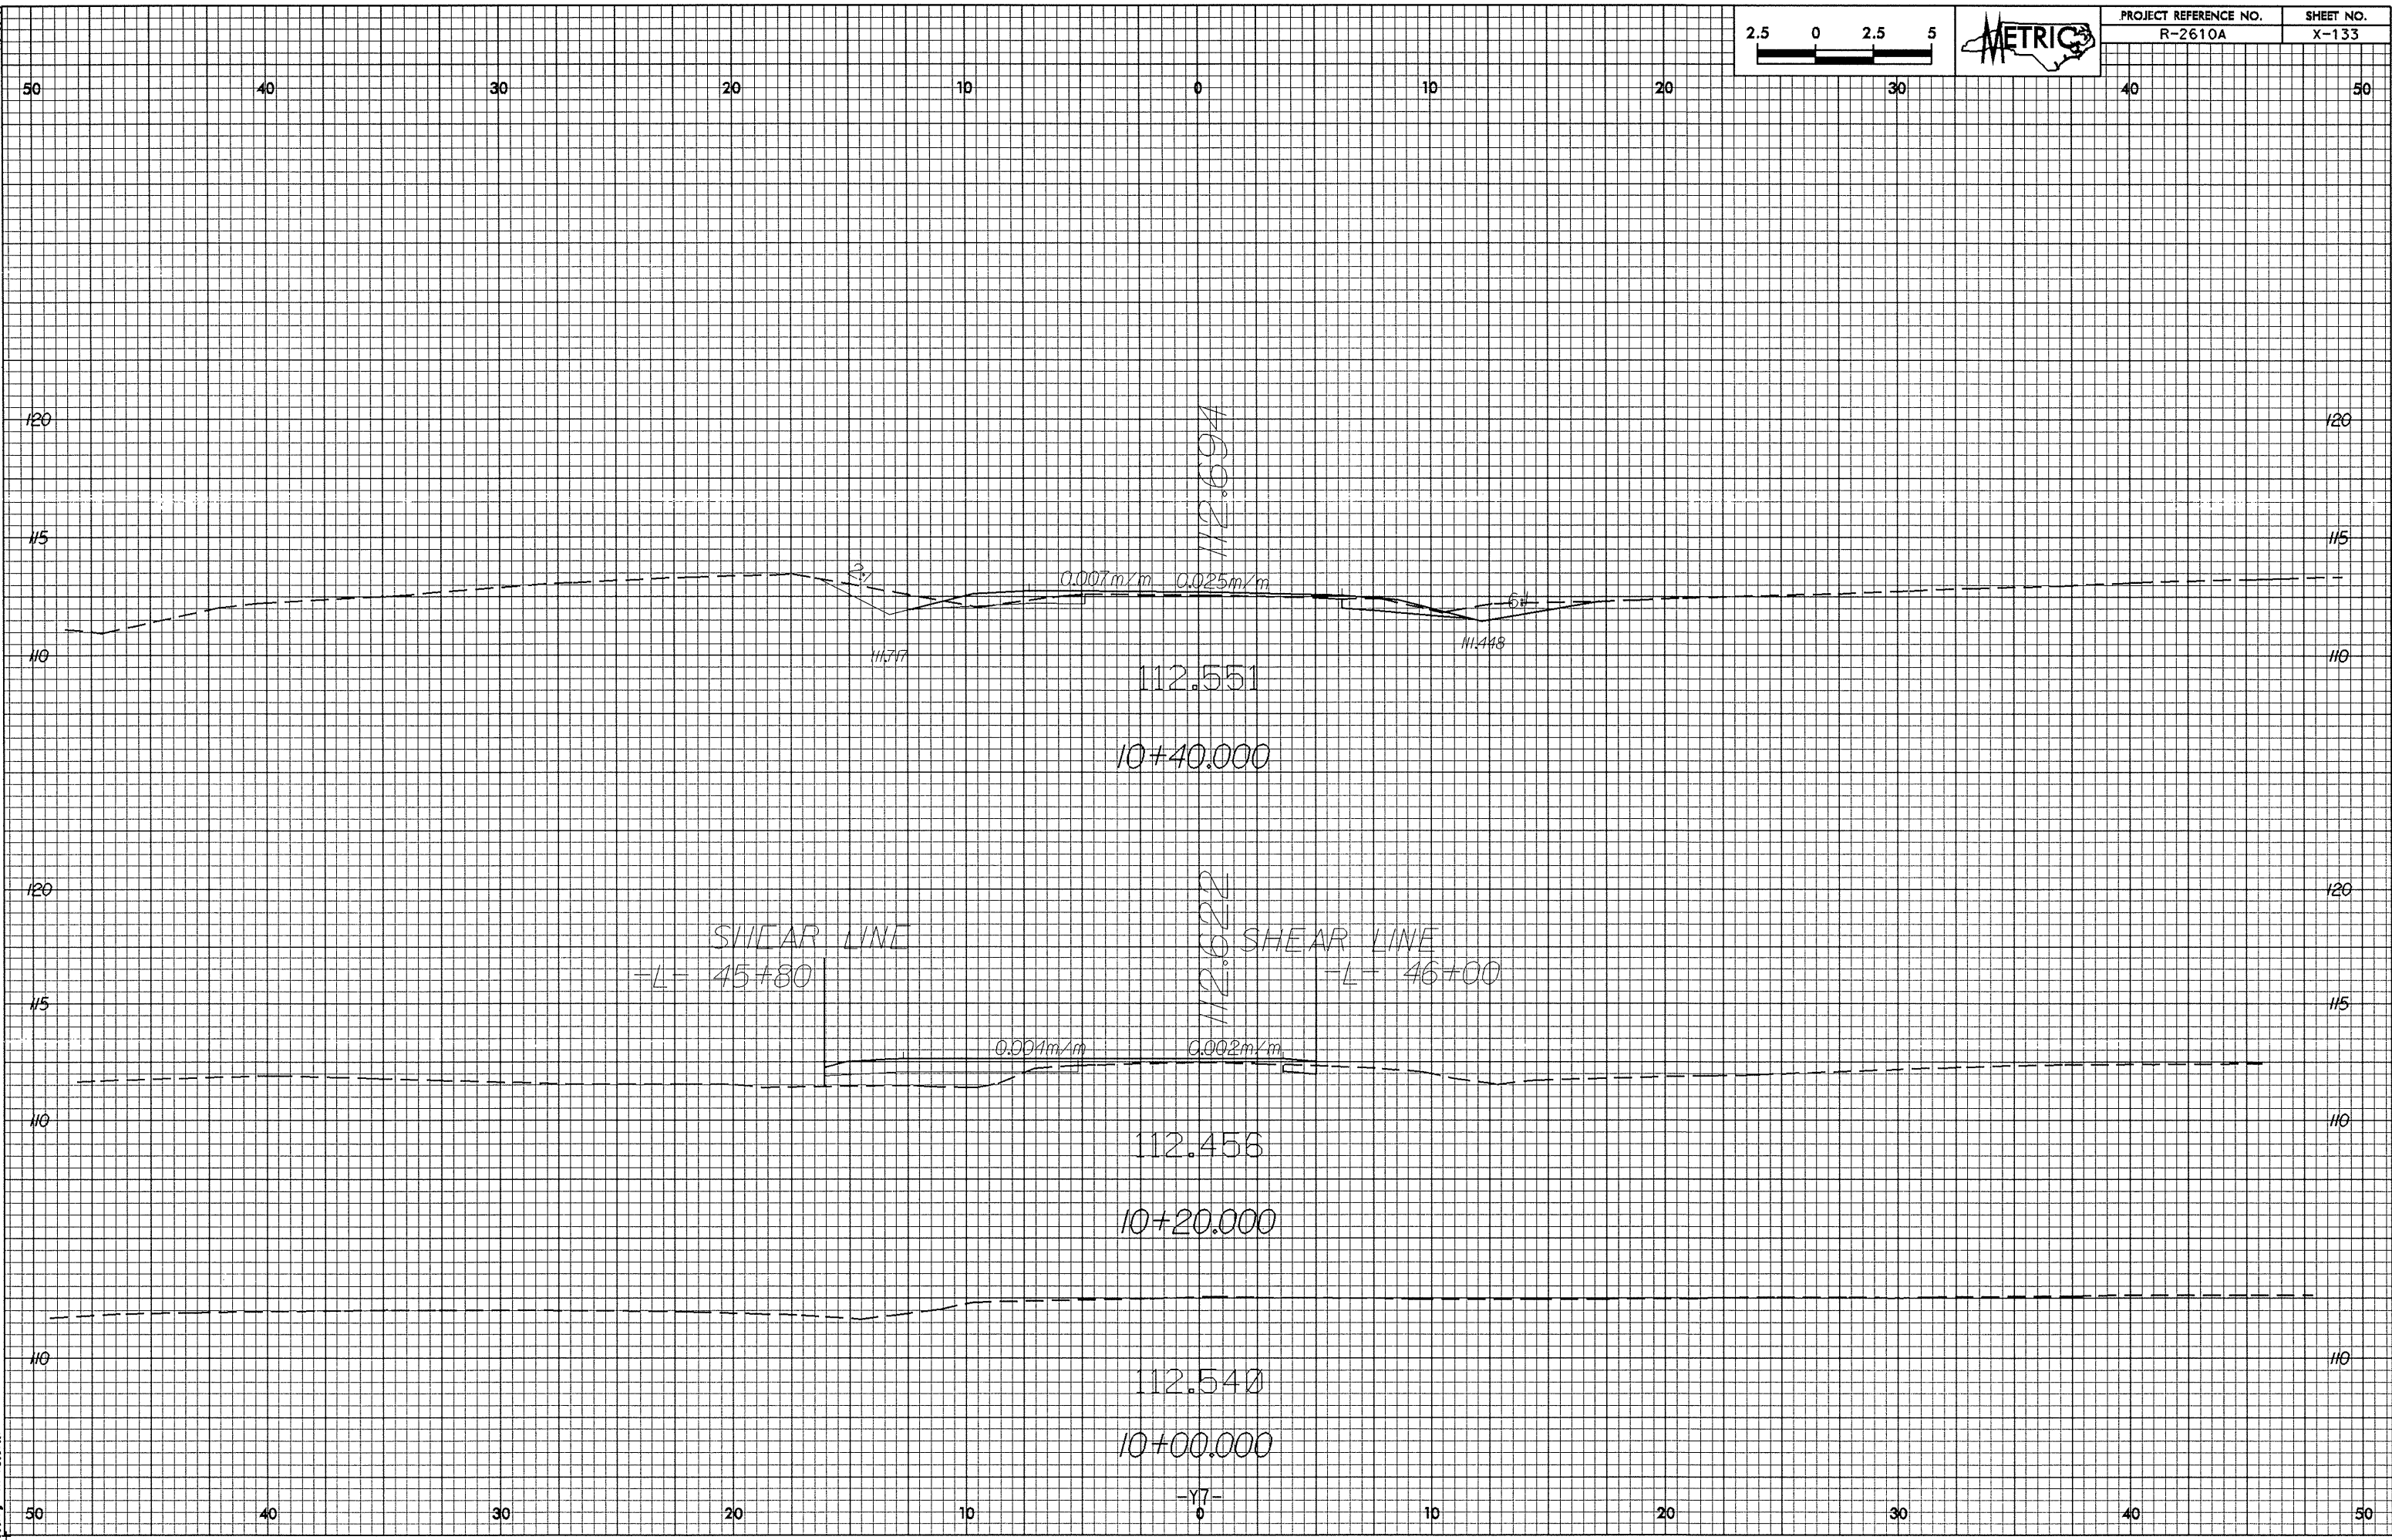

83-NOV-2003 14:04
AT 10/15/98