



10/25/08

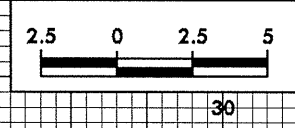

PROJECT REFERENCE NO.	SHEET NO.
R-2610A	X-132

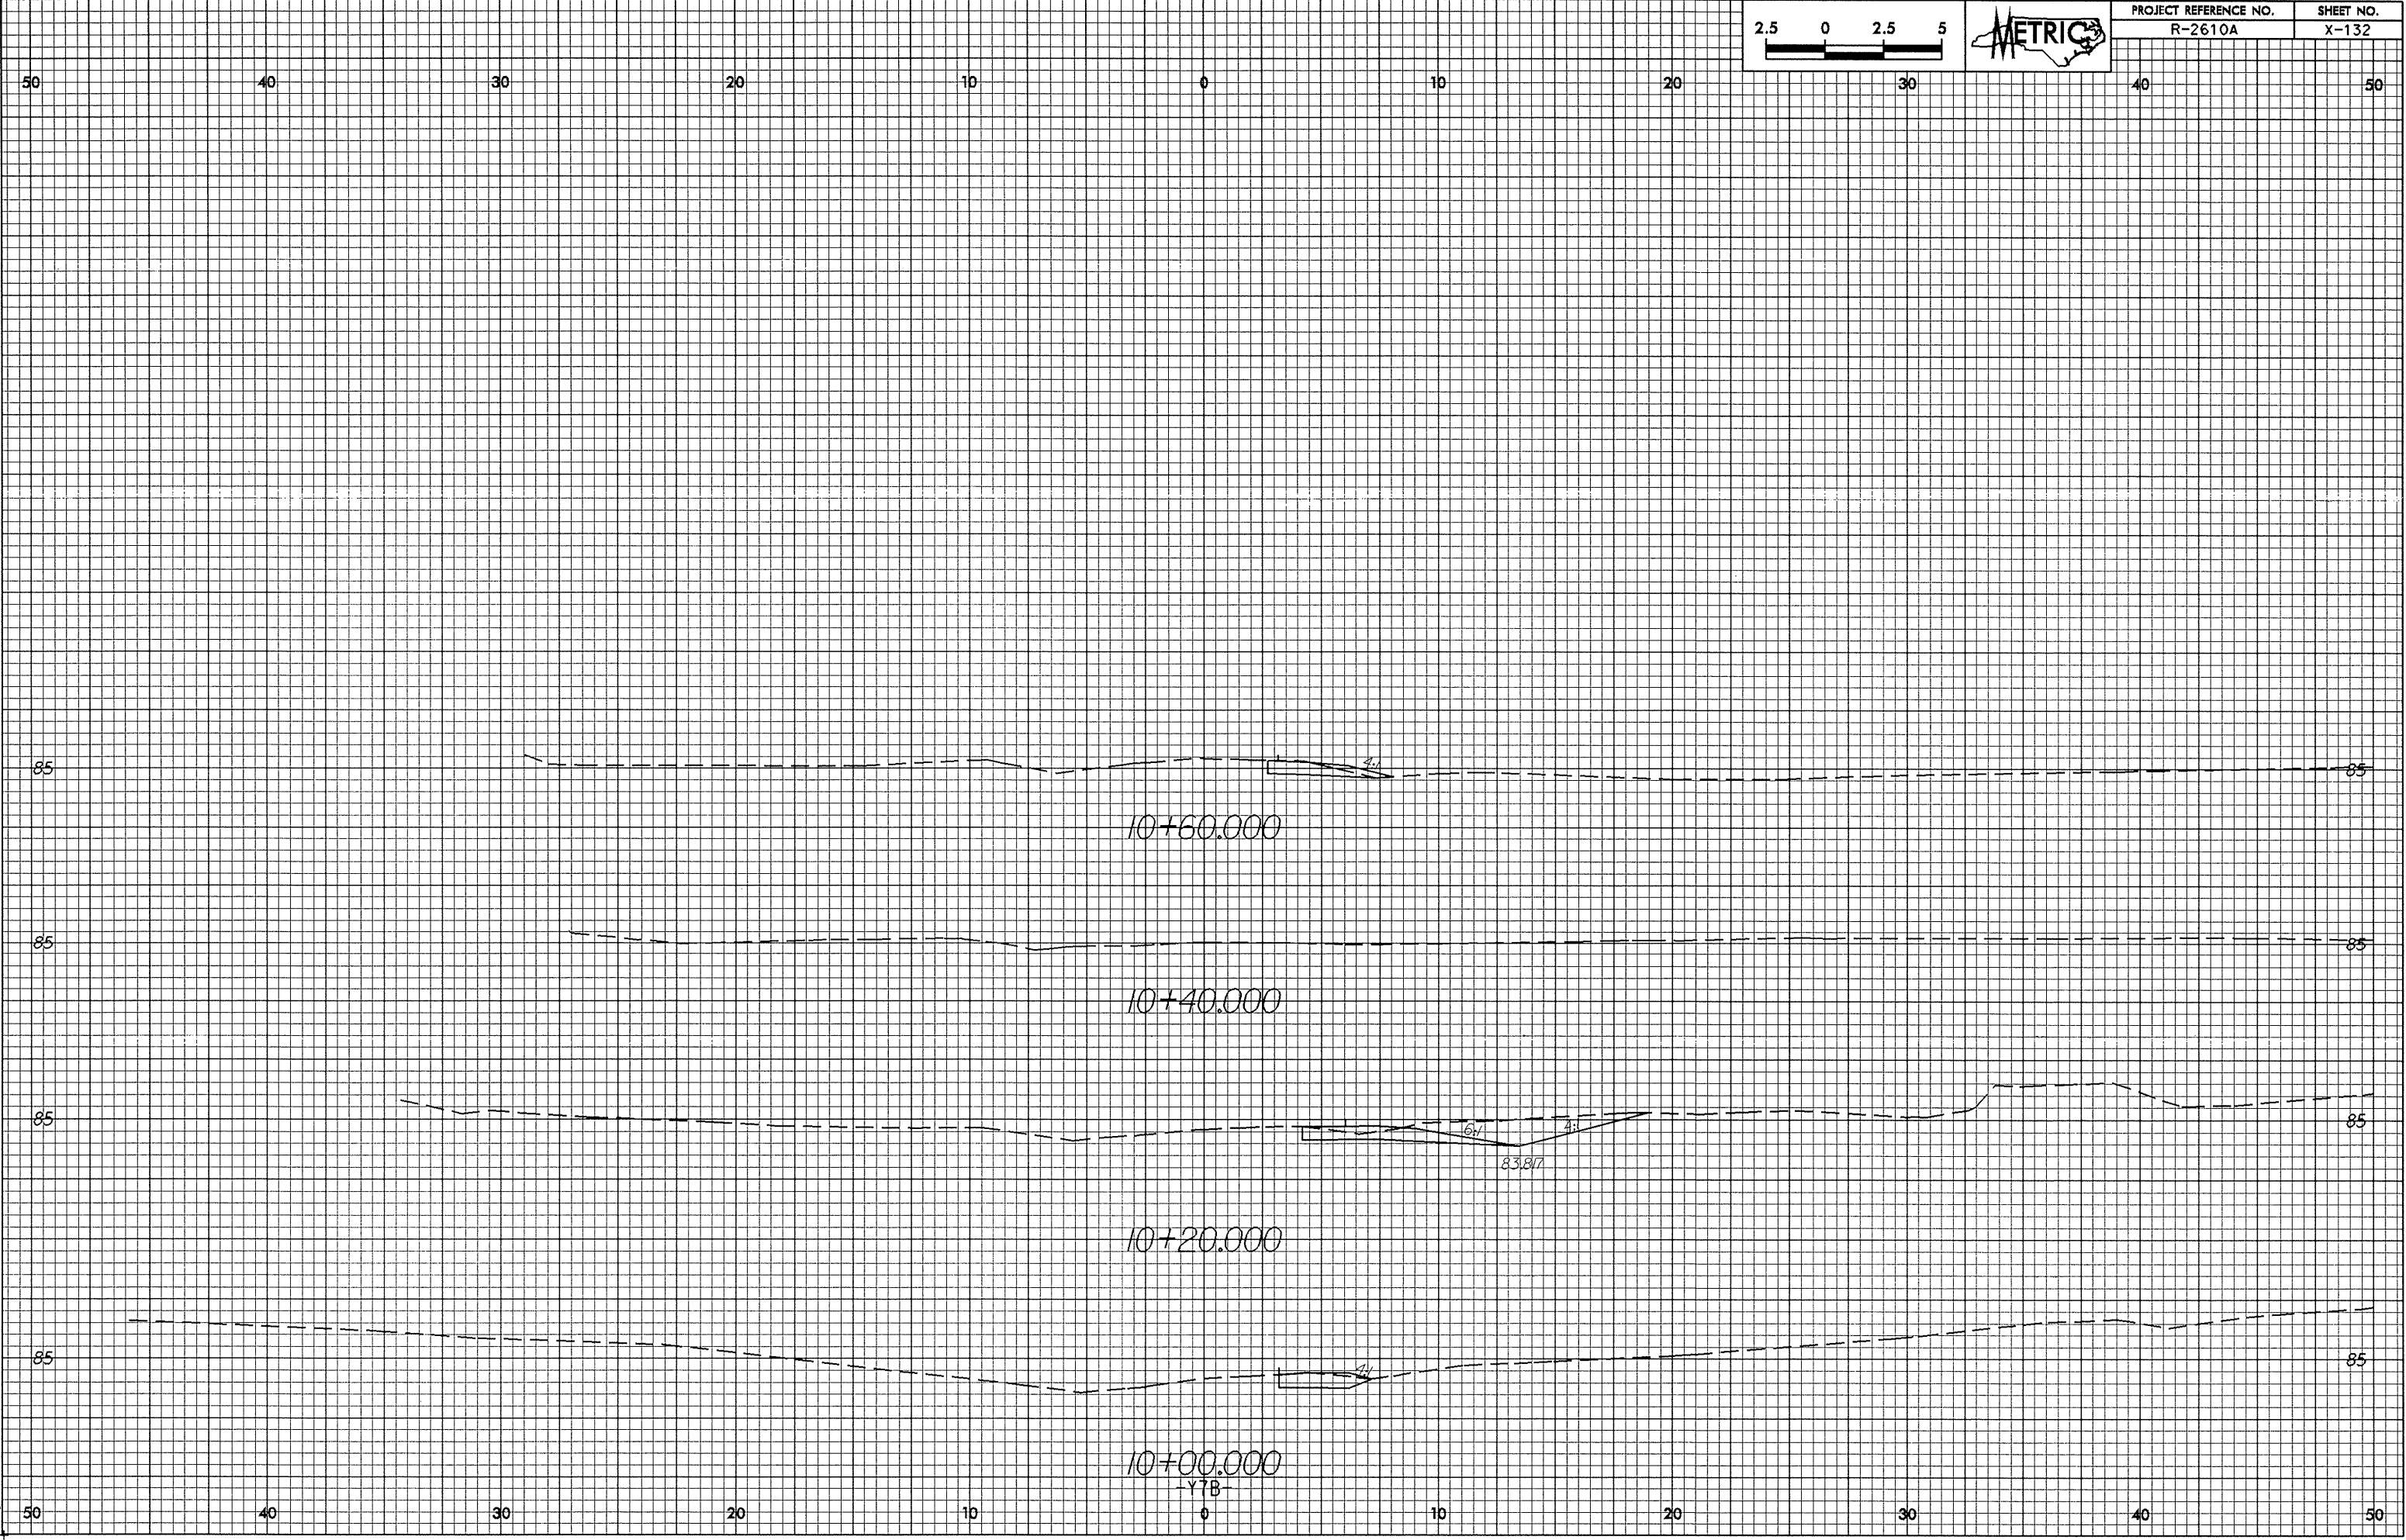

03-NOV-2008 14:04
 plbry at RD[08717] \7b-a1