



10/26/08

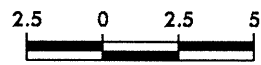

PROJECT REFERENCE NO. R-2610A	SHEET NO. X-101
----------------------------------	--------------------

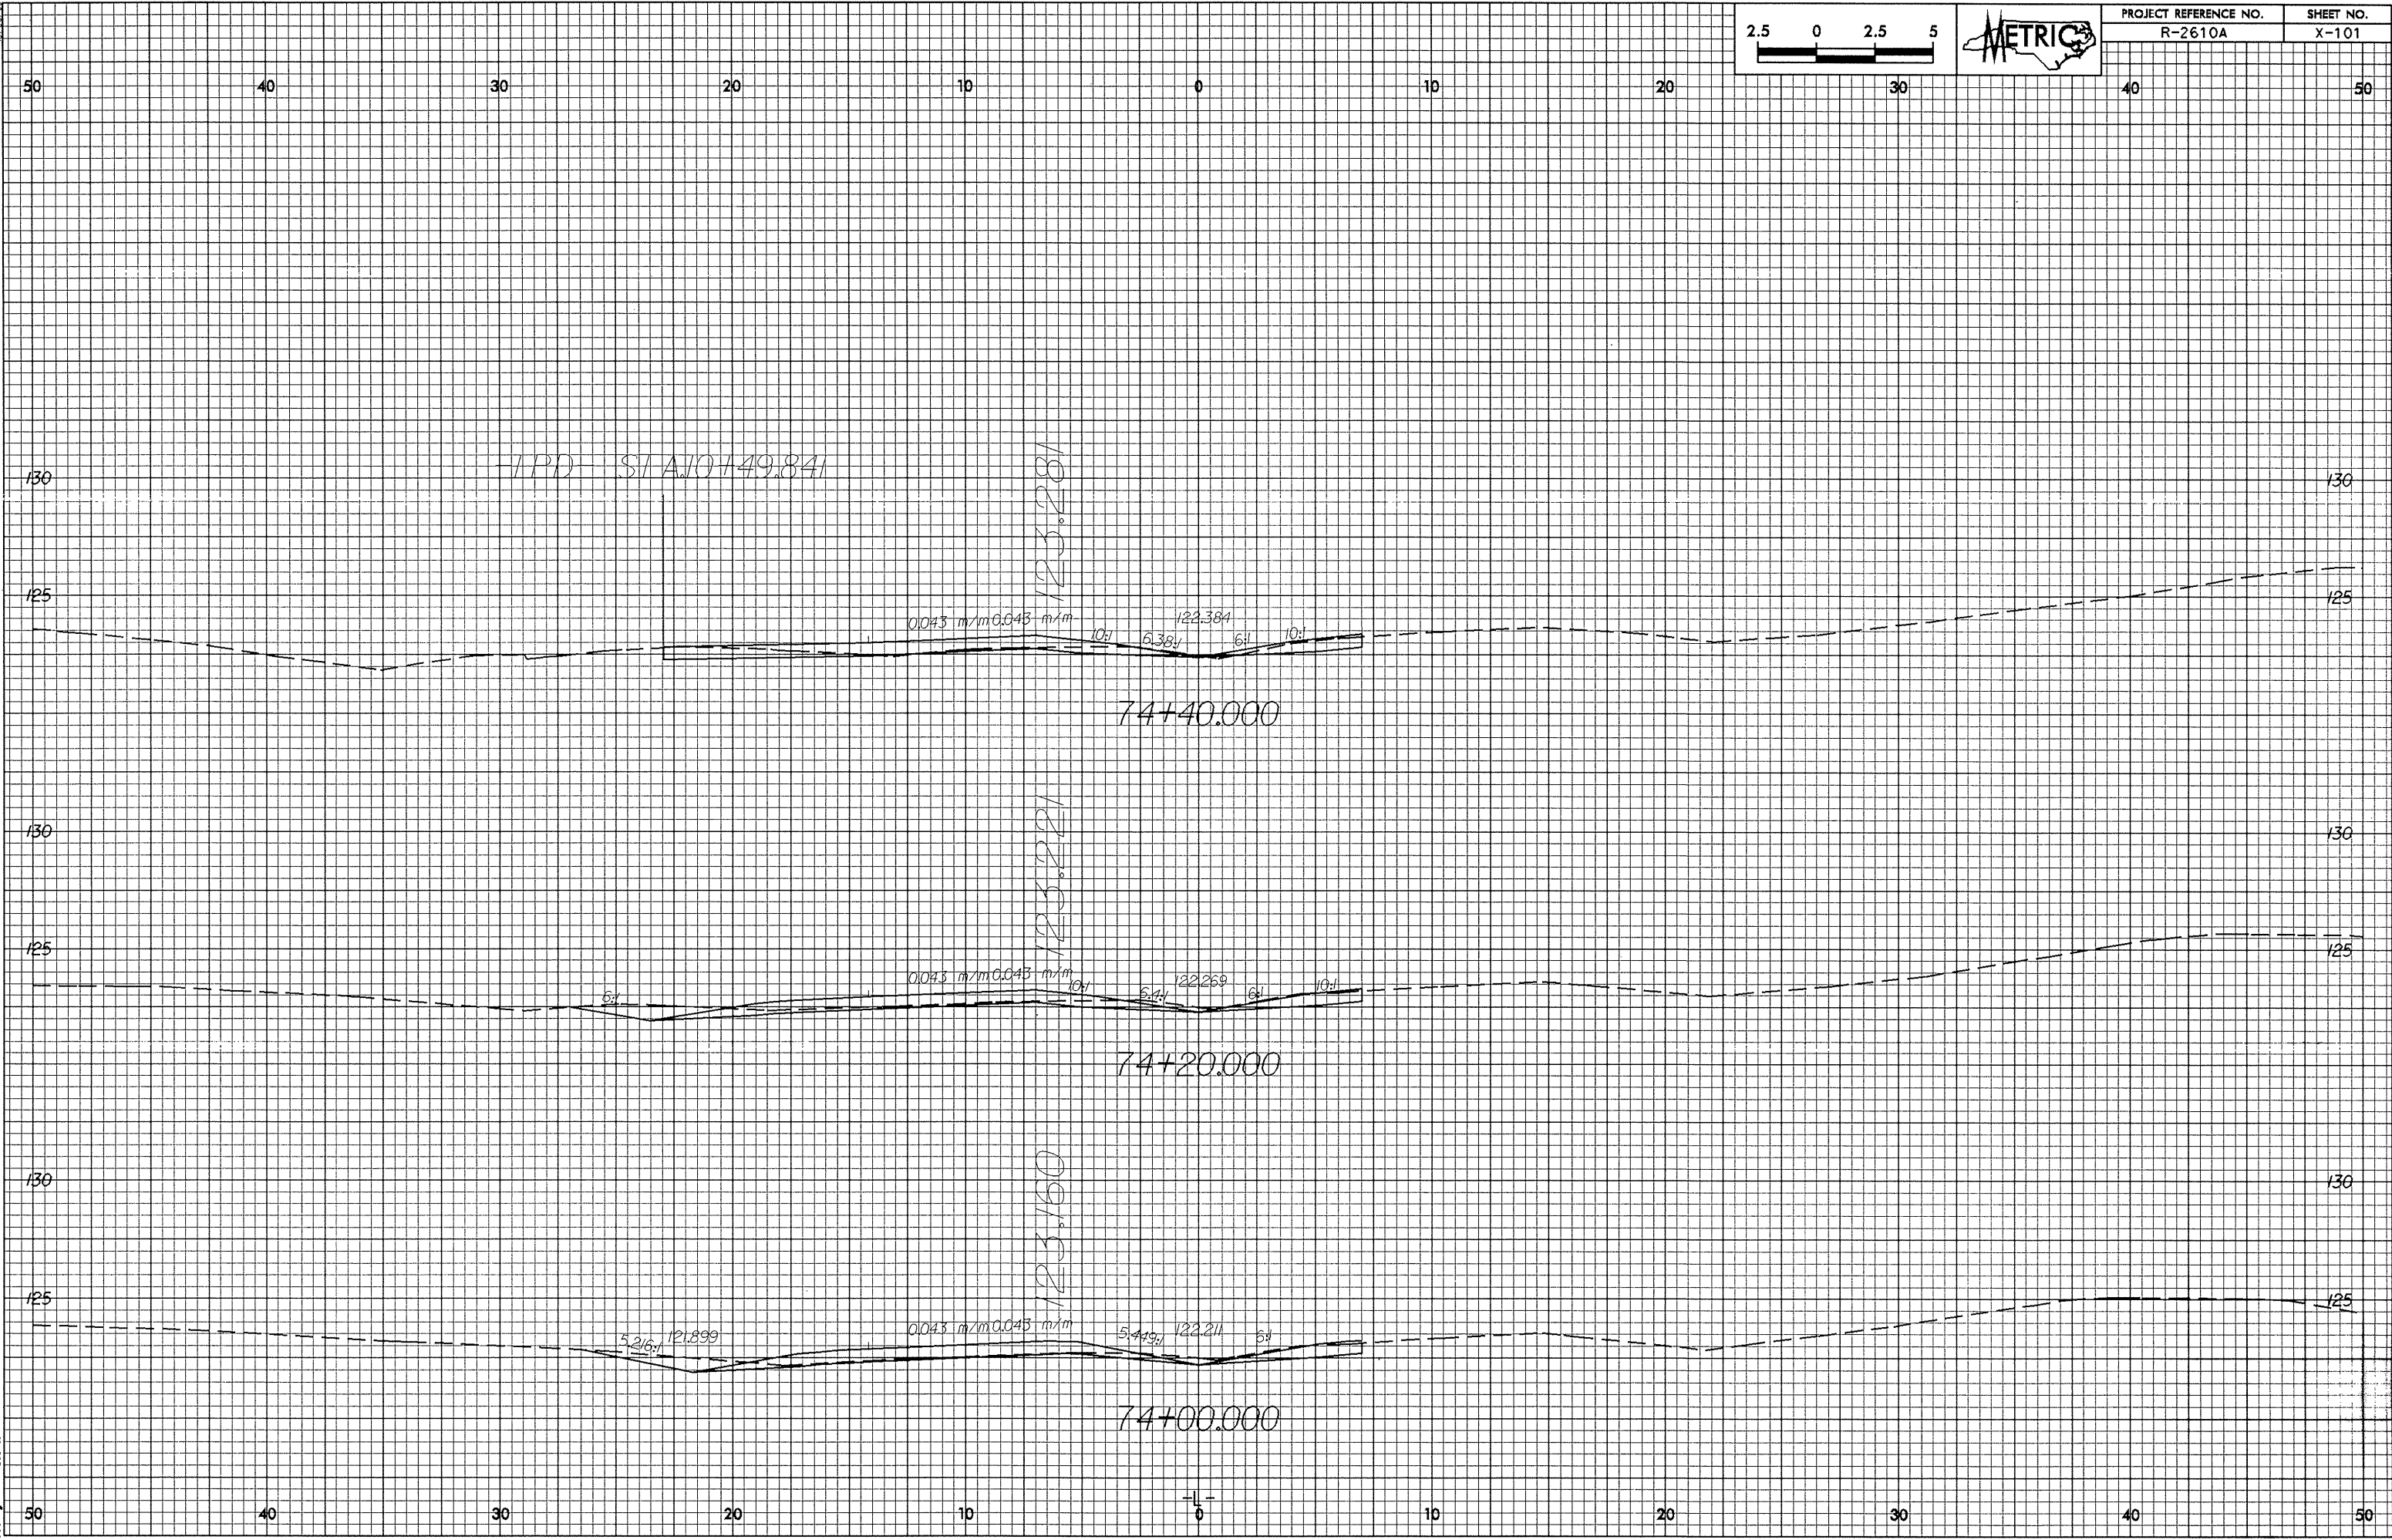

03-NOV-2003 13:59  
oberry AT 101(8)119