



03-NOV-2003 13:59 11.01  
sherry AT RD(8)119

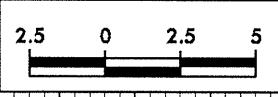

PROJECT REFERENCE NO. R-2610A  
SHEET NO. X-100

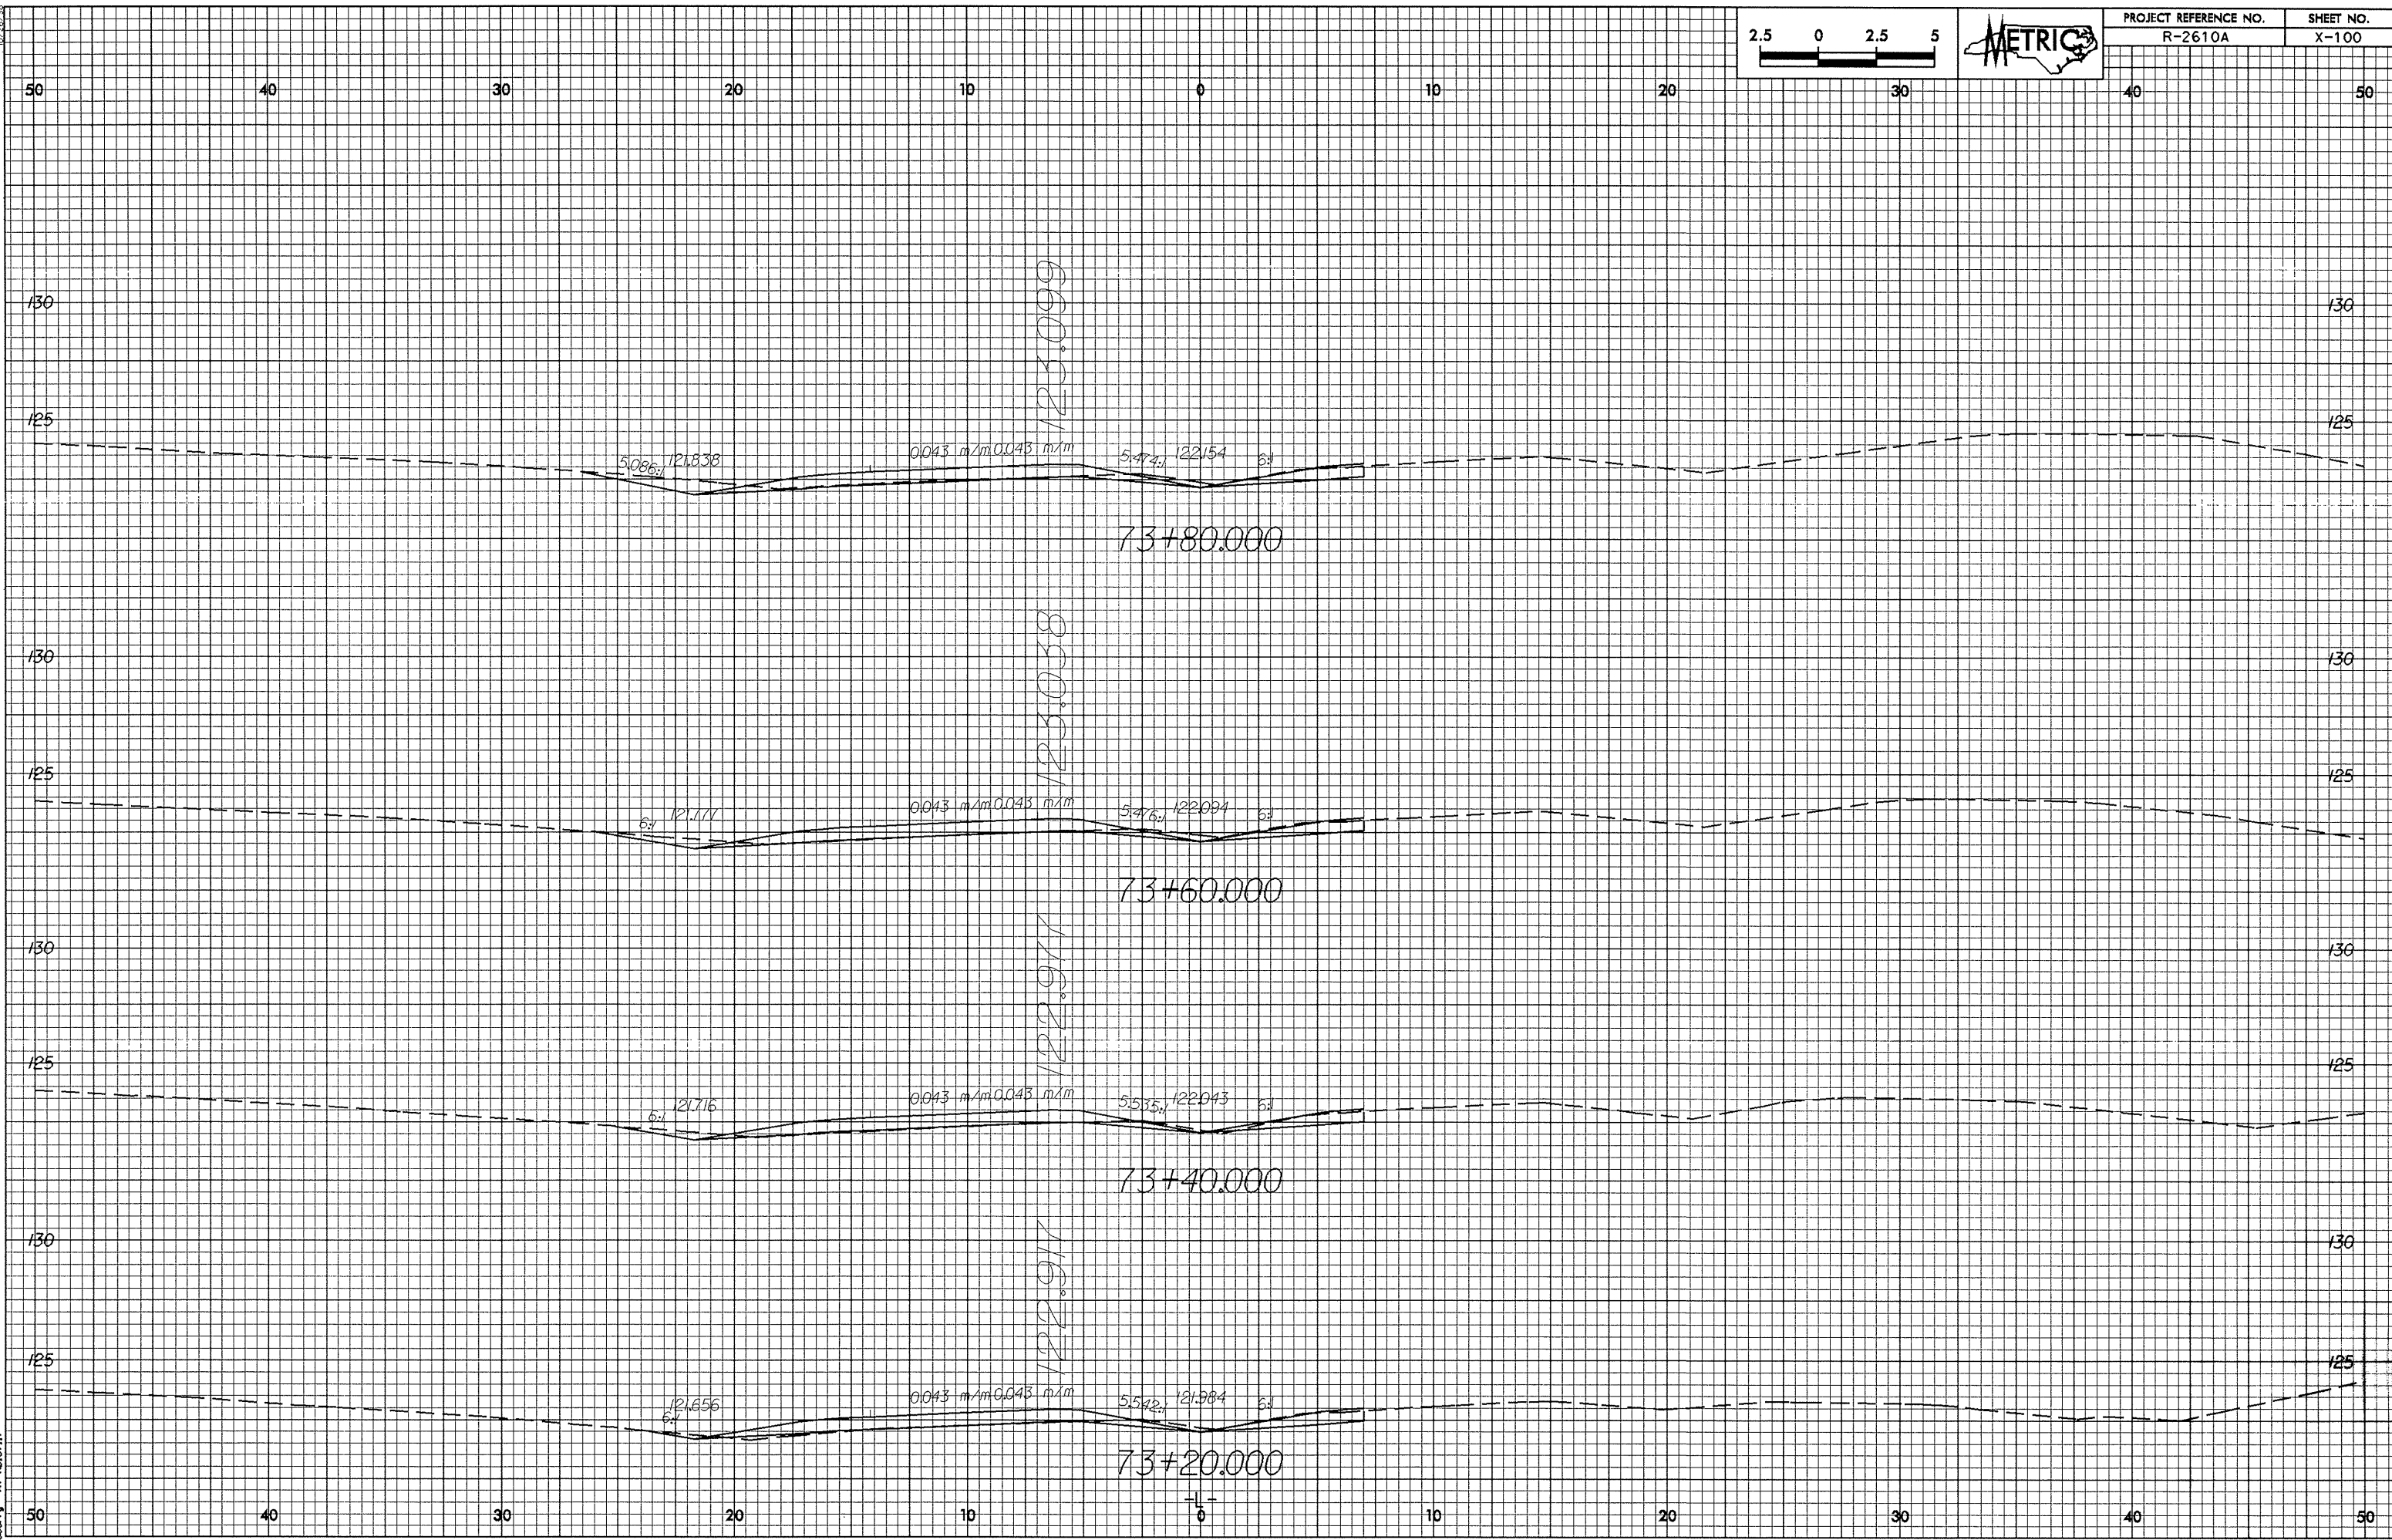

123.099

73+80.000

123.038

73+60.000

122.917

73+40.000

122.917

73+20.000

5.086% 121.838

0.043 m/m 0.043 m/m

5.474% 122.154 6%

6% 121.777

0.043 m/m 0.043 m/m

5.476% 122.094 6%

6% 121.716

0.043 m/m 0.043 m/m

5.535% 122.043 6%

6% 121.656

0.043 m/m 0.043 m/m

5.542% 121.984 6%