



03-NOV-2003 13:48
00:00 AT 00:00

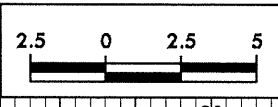

PROJECT REFERENCE NO.	SHEET NO.
R-2610A	X-98

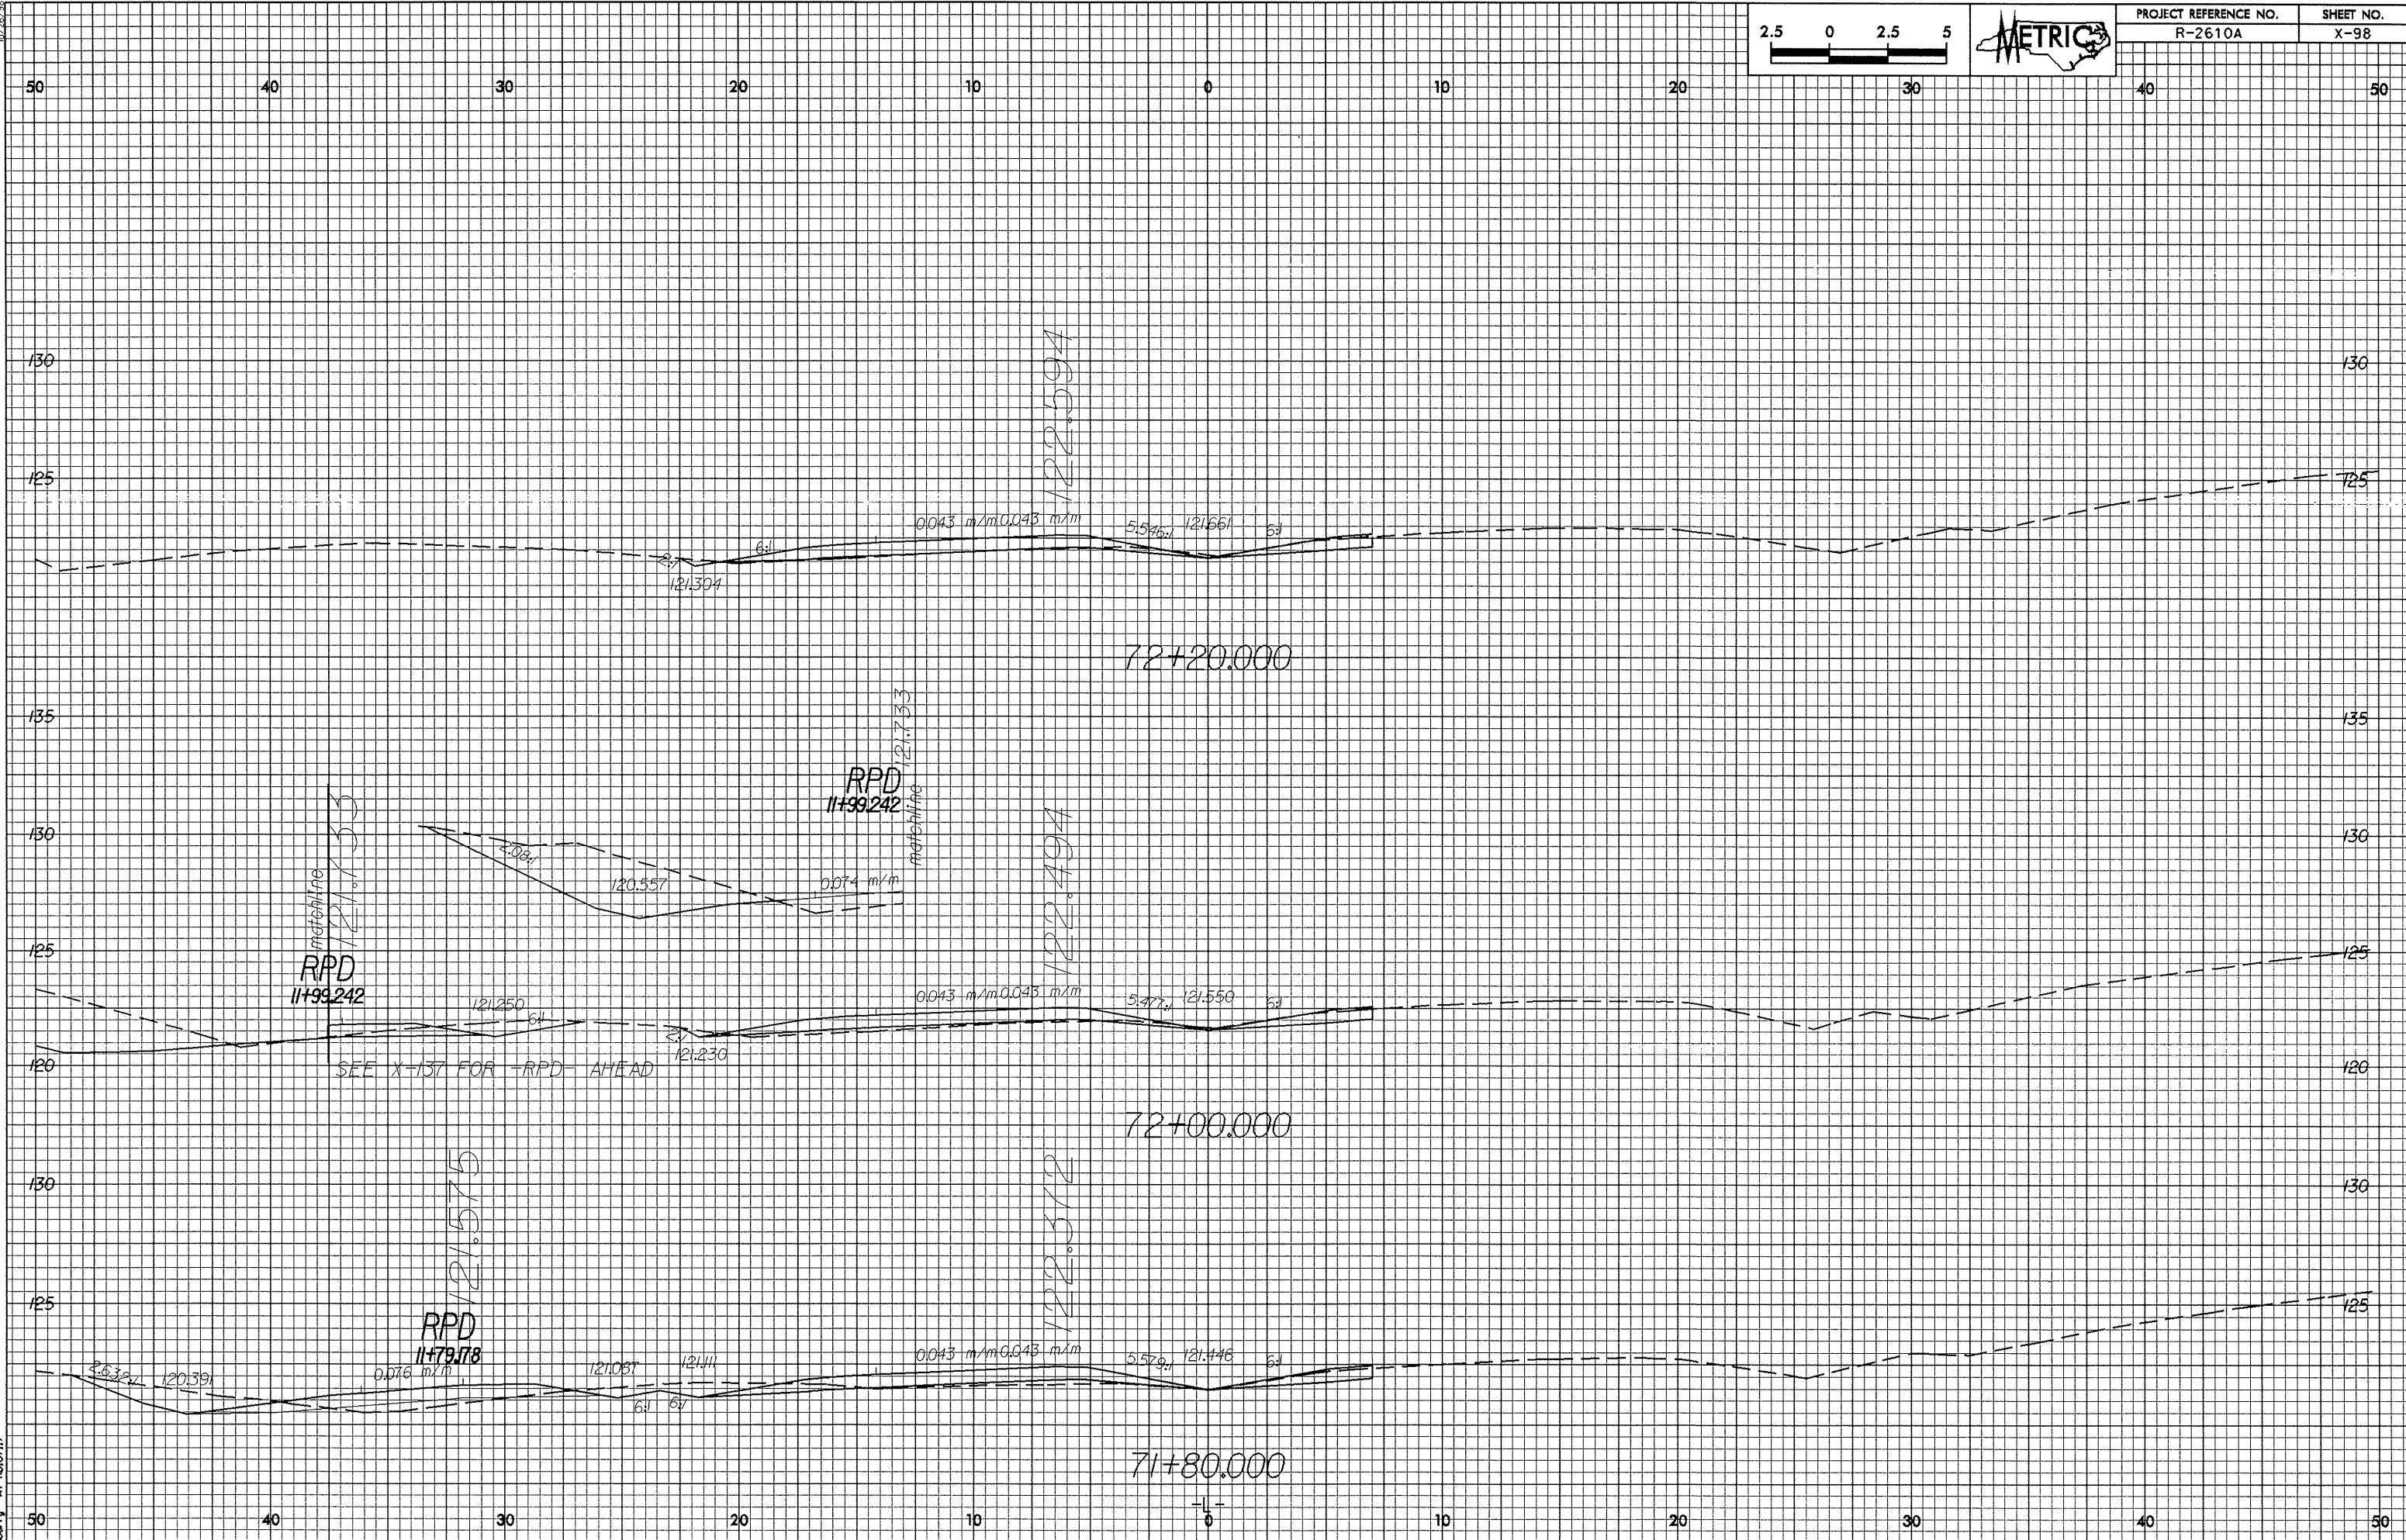

72+20.000

72+00.000

71+80.000

RPD
11+99.242

RPD
11+99.242

RPD
11+79.778

SEE X-137 FOR RPD AHEAD