


PROJECT REFERENCE NO. R-2610A	SHEET NO. X-95
----------------------------------	-------------------

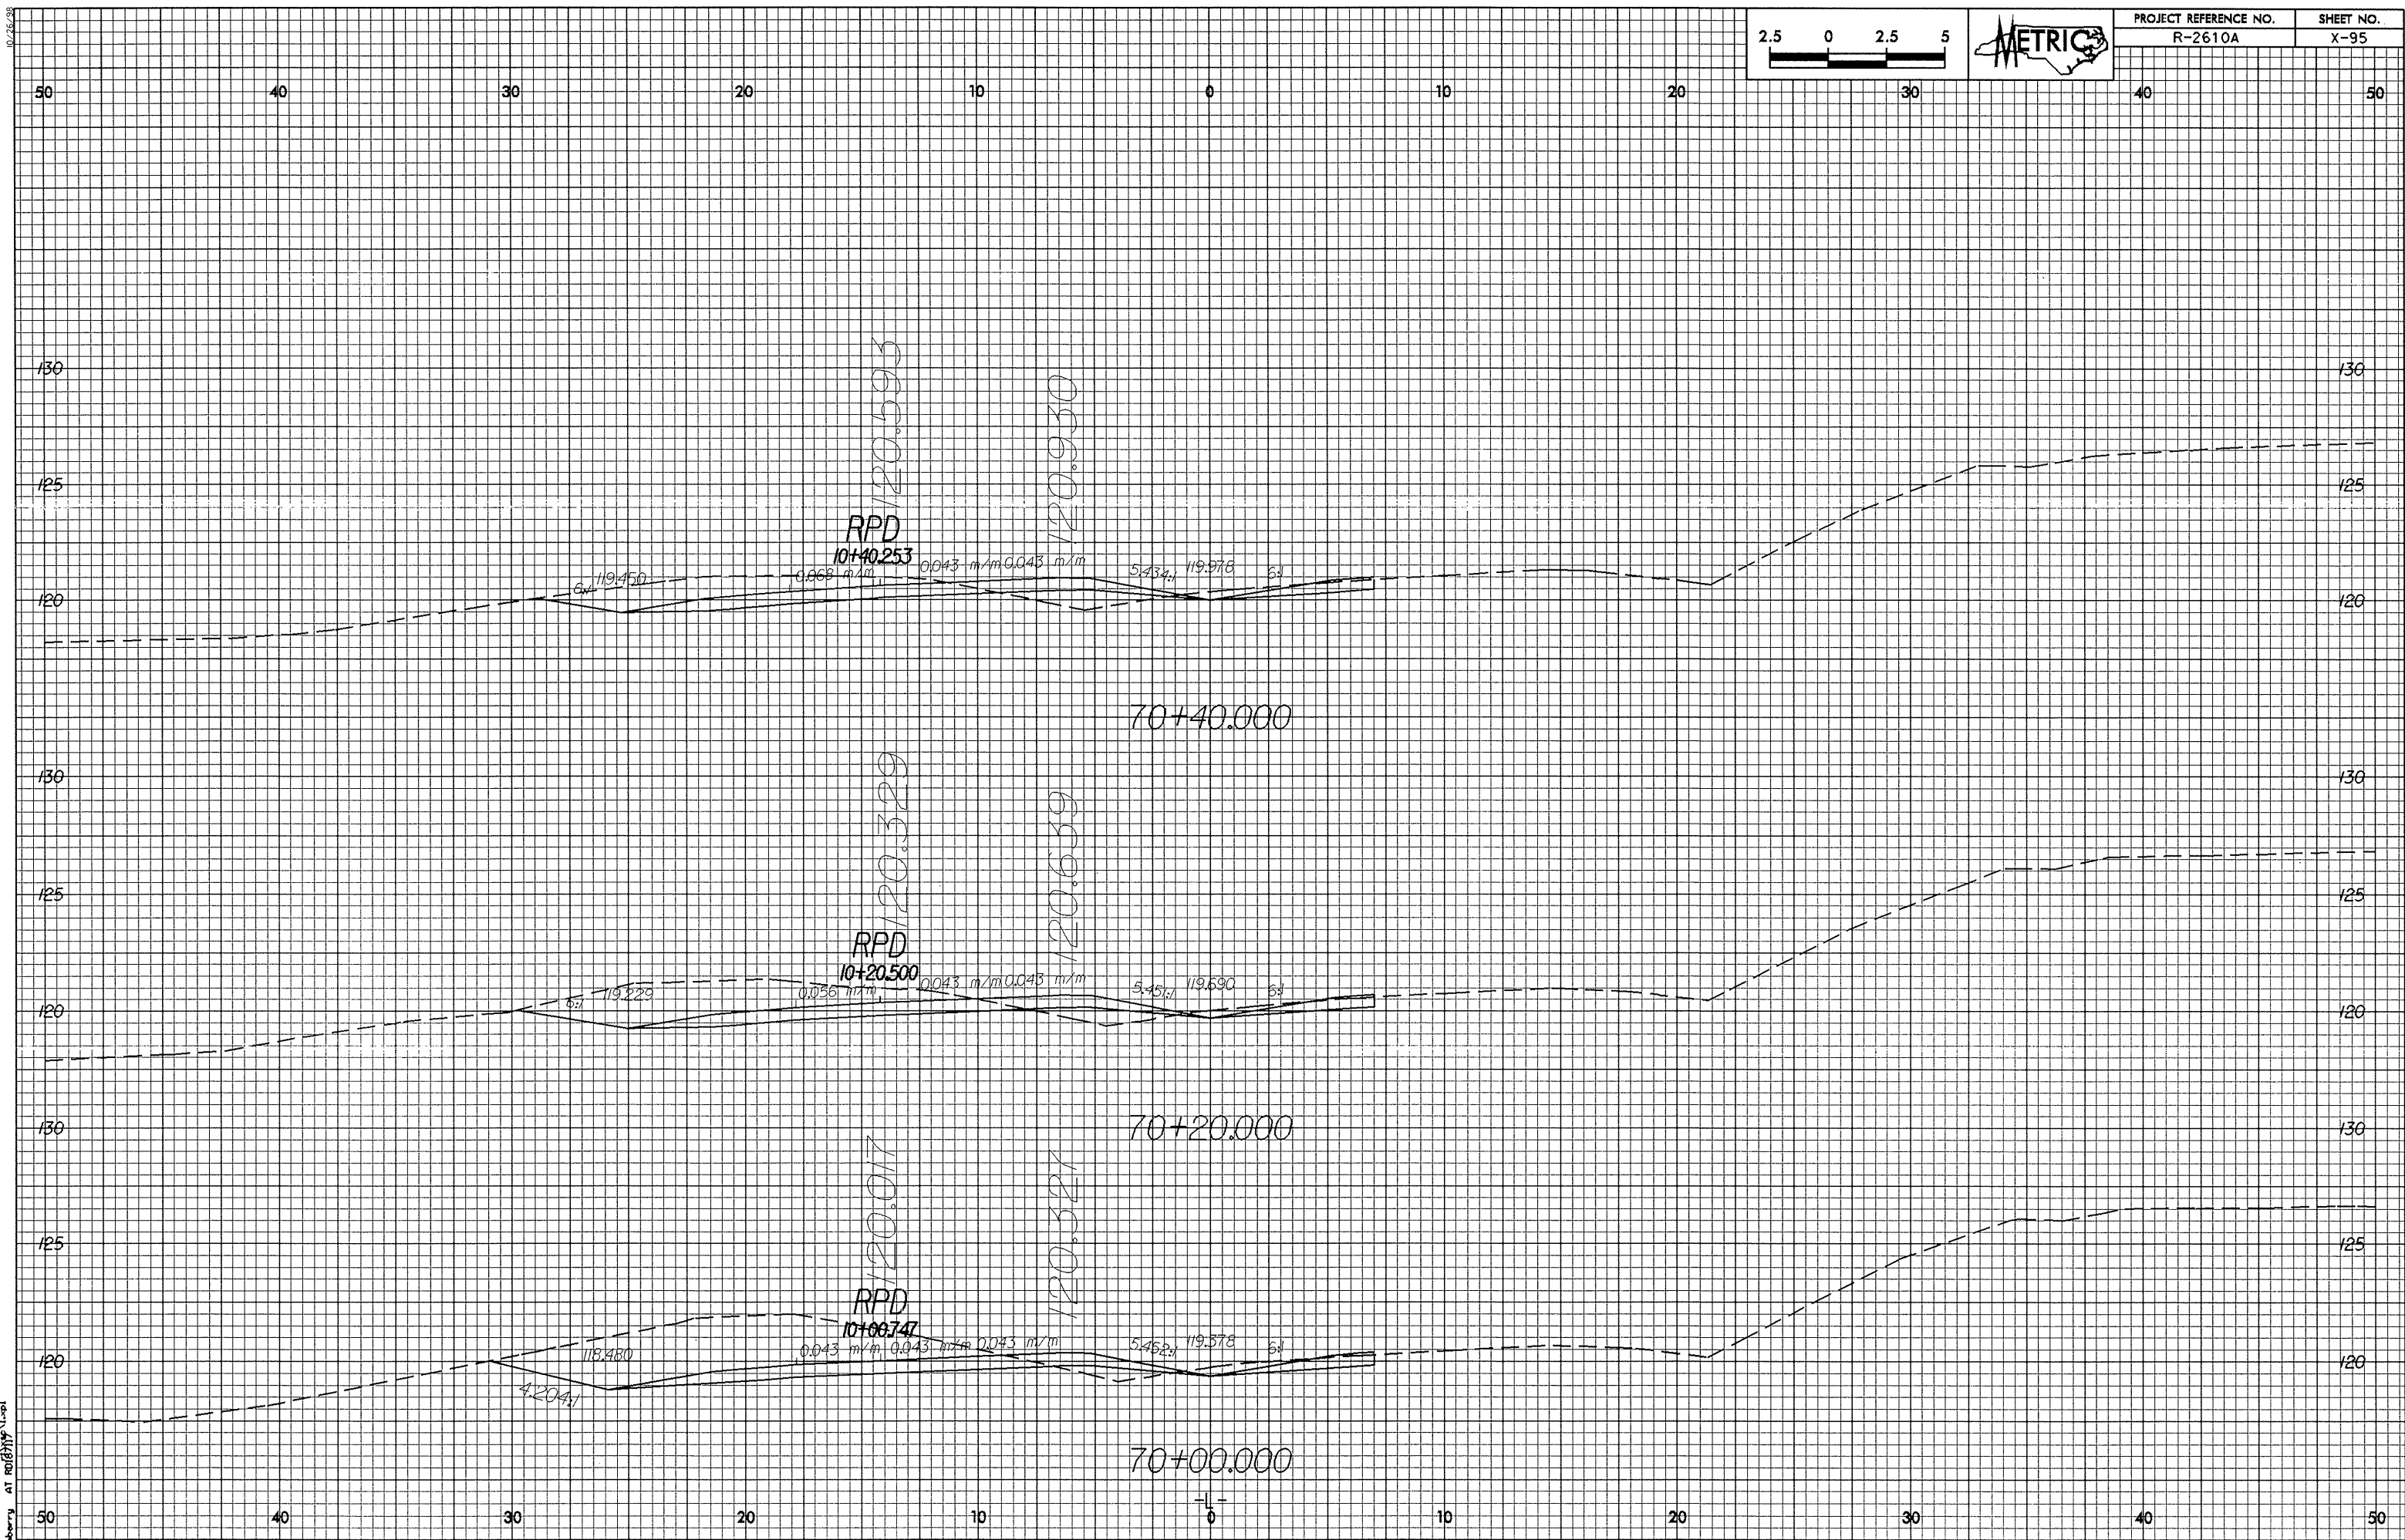

03-NOV-2003 13:47
 oberry AT RPD(07)