



03-NOV-2003 13:43
d:\work\AT\018717

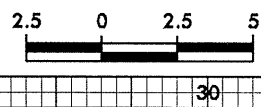

PROJECT REFERENCE NO.	SHEET NO.
R-2610A	X-85

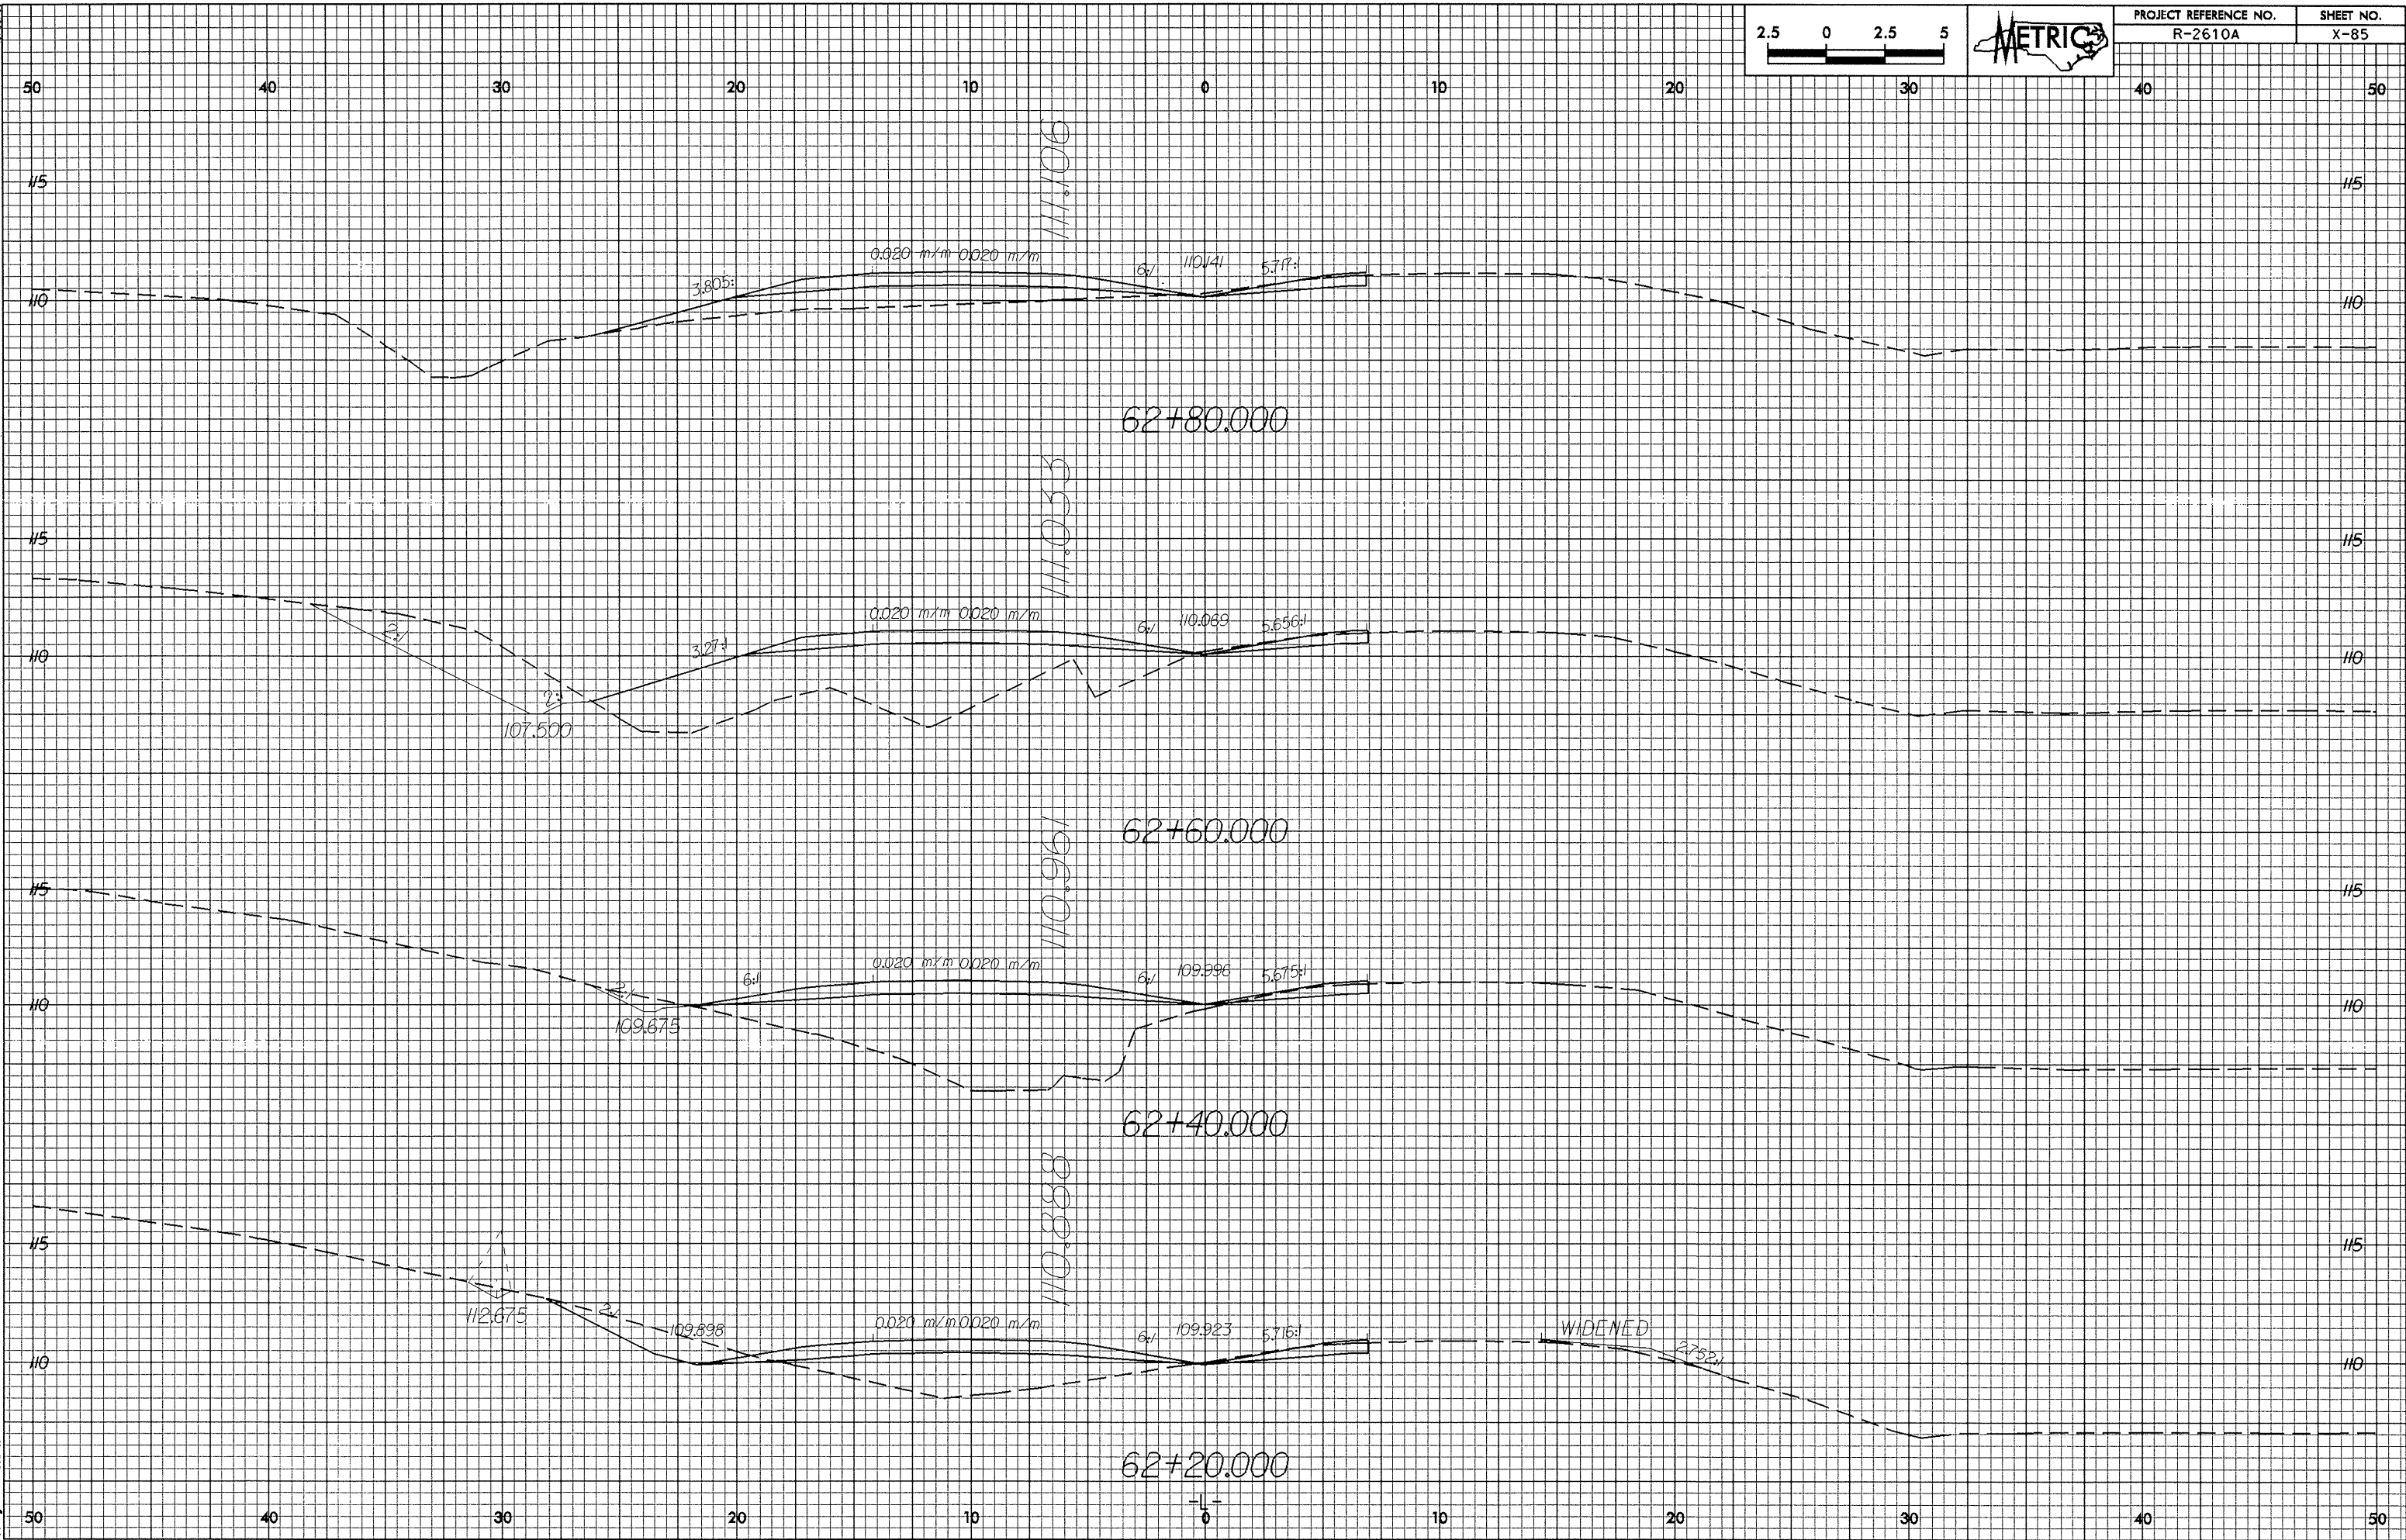

62+80.000

62+60.000

62+40.000

62+20.000

WIDENED