



03-NOV-2003 13:37
drawing AT R0108111

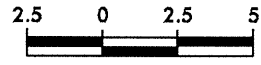

PROJECT REFERENCE NO.	SHEET NO.
R-2610A	X-77

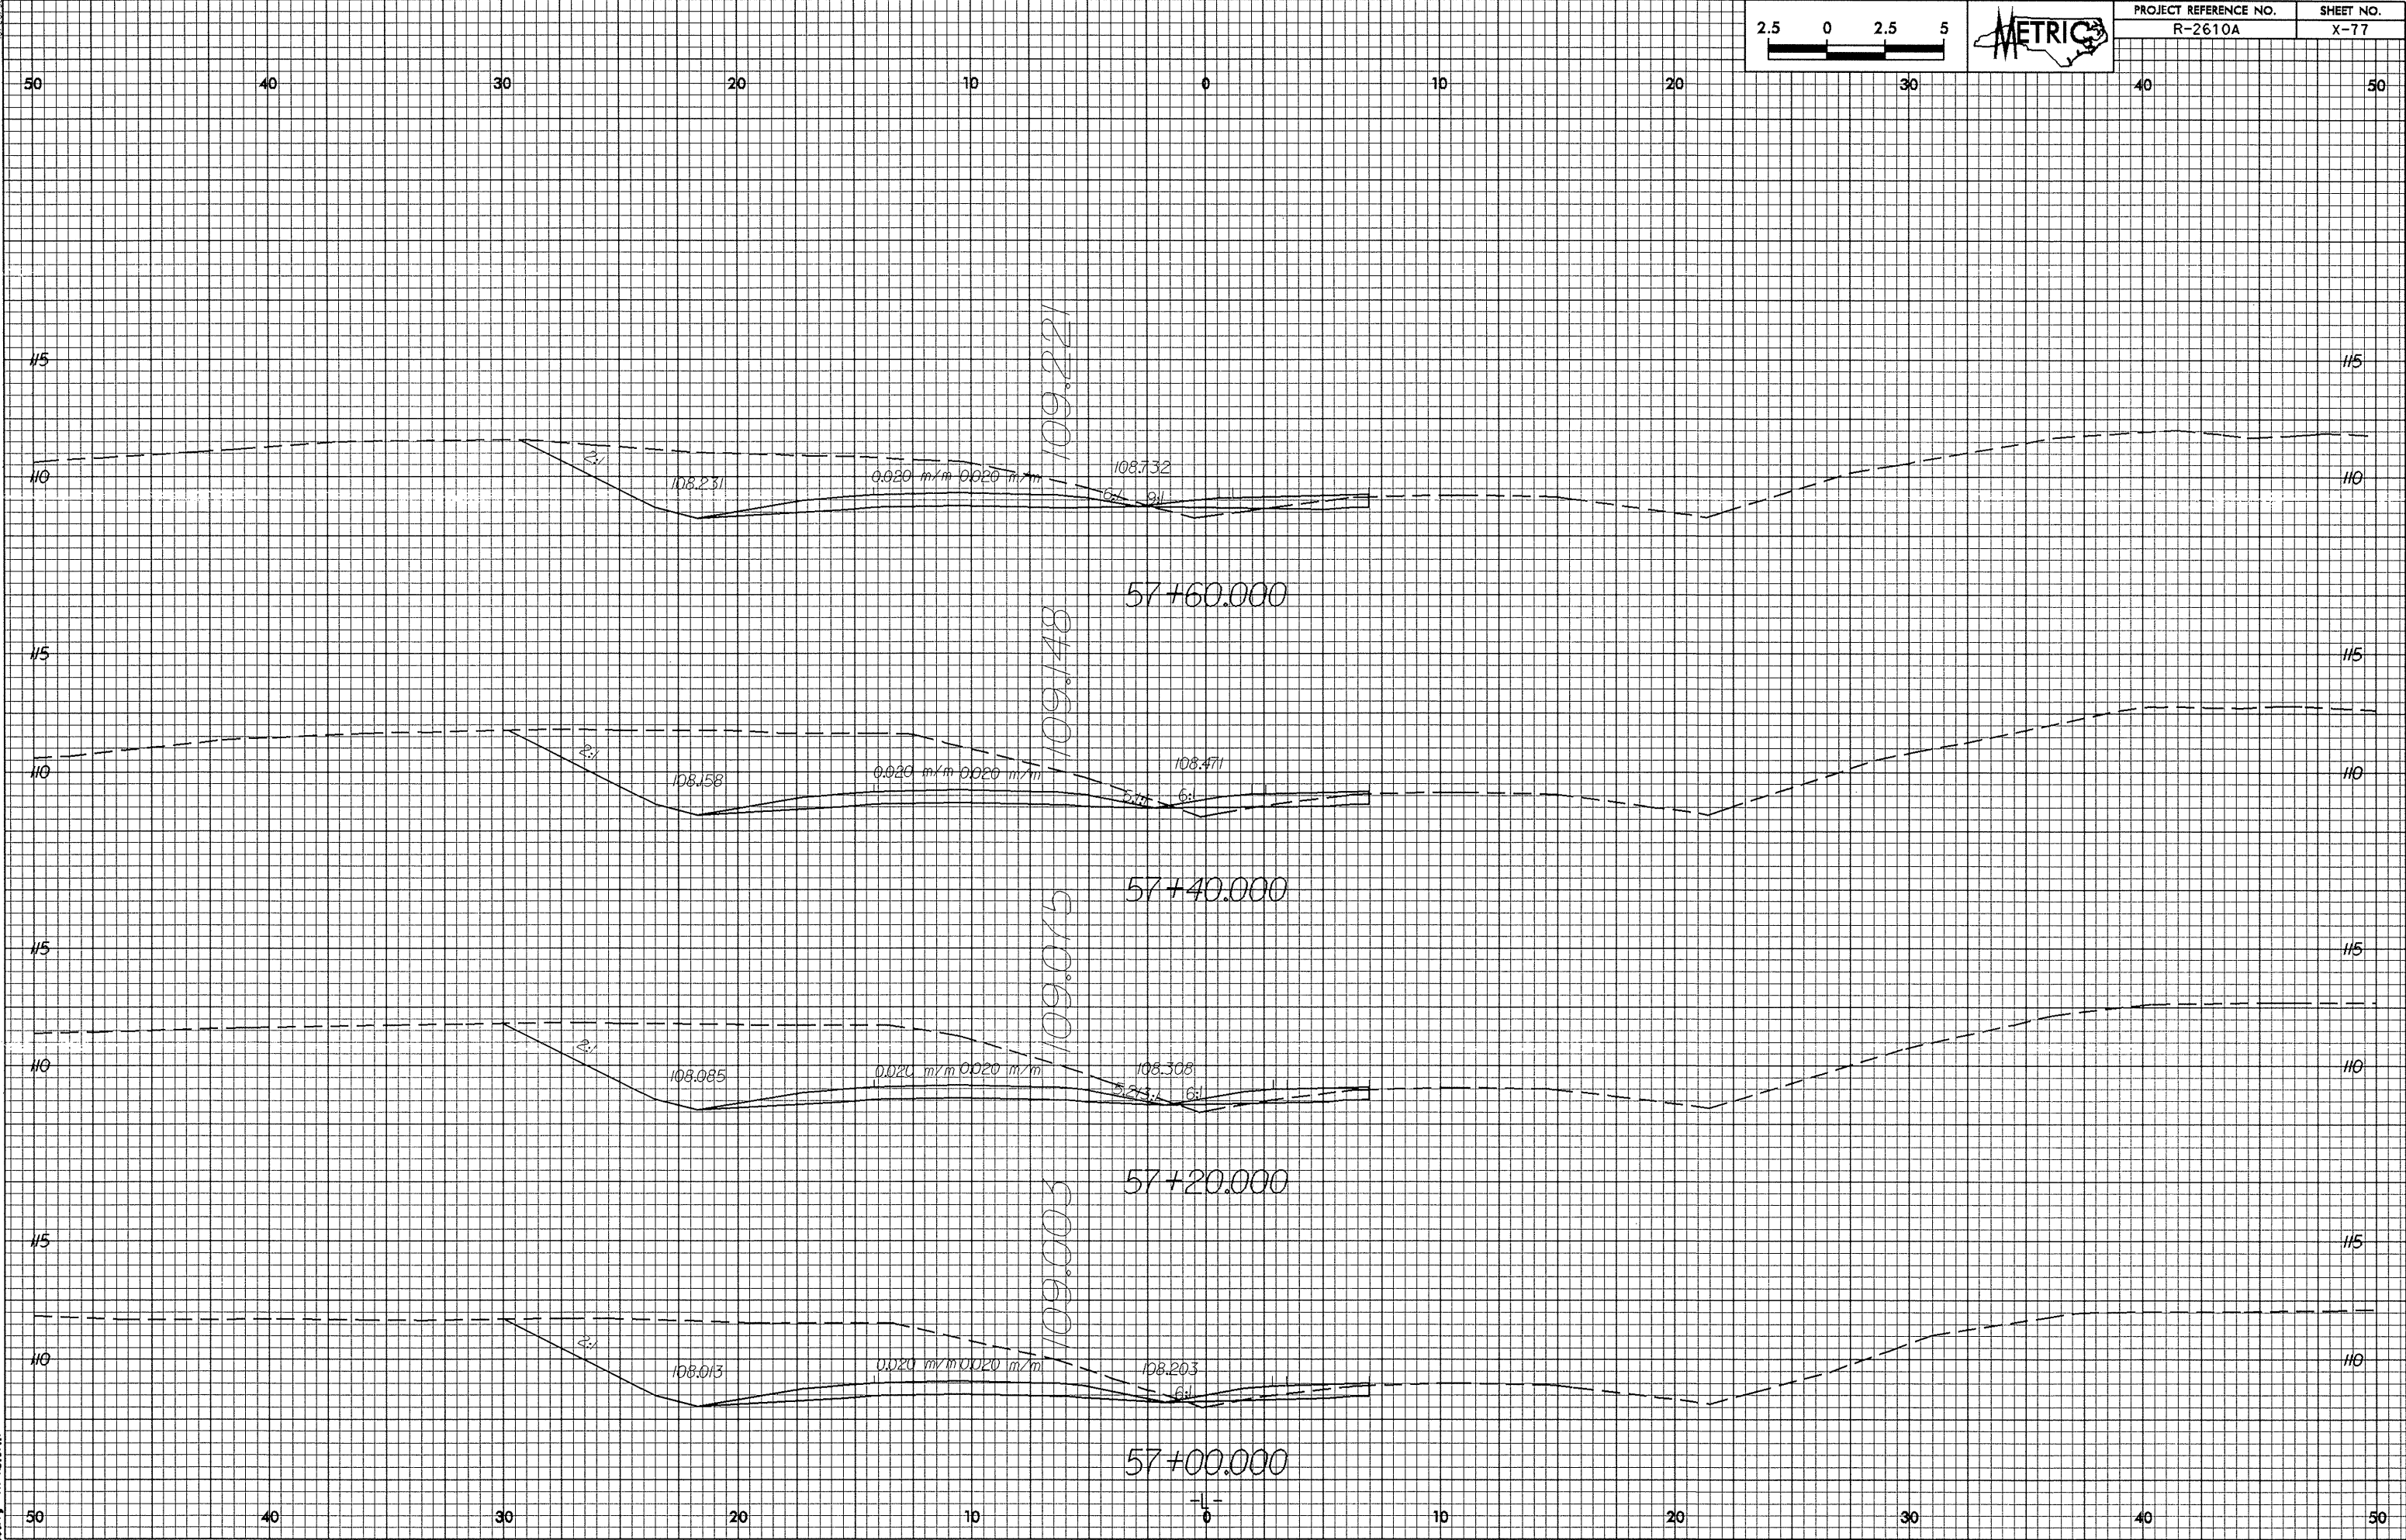

57+00.000

57+20.000

57+40.000

57+60.000

109.003
109.015
109.148
109.221

108.231

108.732

108.158

108.471

108.085

108.308

108.013

108.203

0.020 m/m 0.020 m/m

0.020 m/m 0.020 m/m

0.020 m/m 0.020 m/m

0.020 m/m 0.020 m/m

2:1

2:1

2:1

2:1

6:1

6:1

6:1

6:1

±L