



03-NOV-2003 13:35
AT R018177

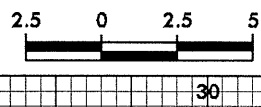

PROJECT REFERENCE NO.	SHEET NO.
R-2610A	X-75

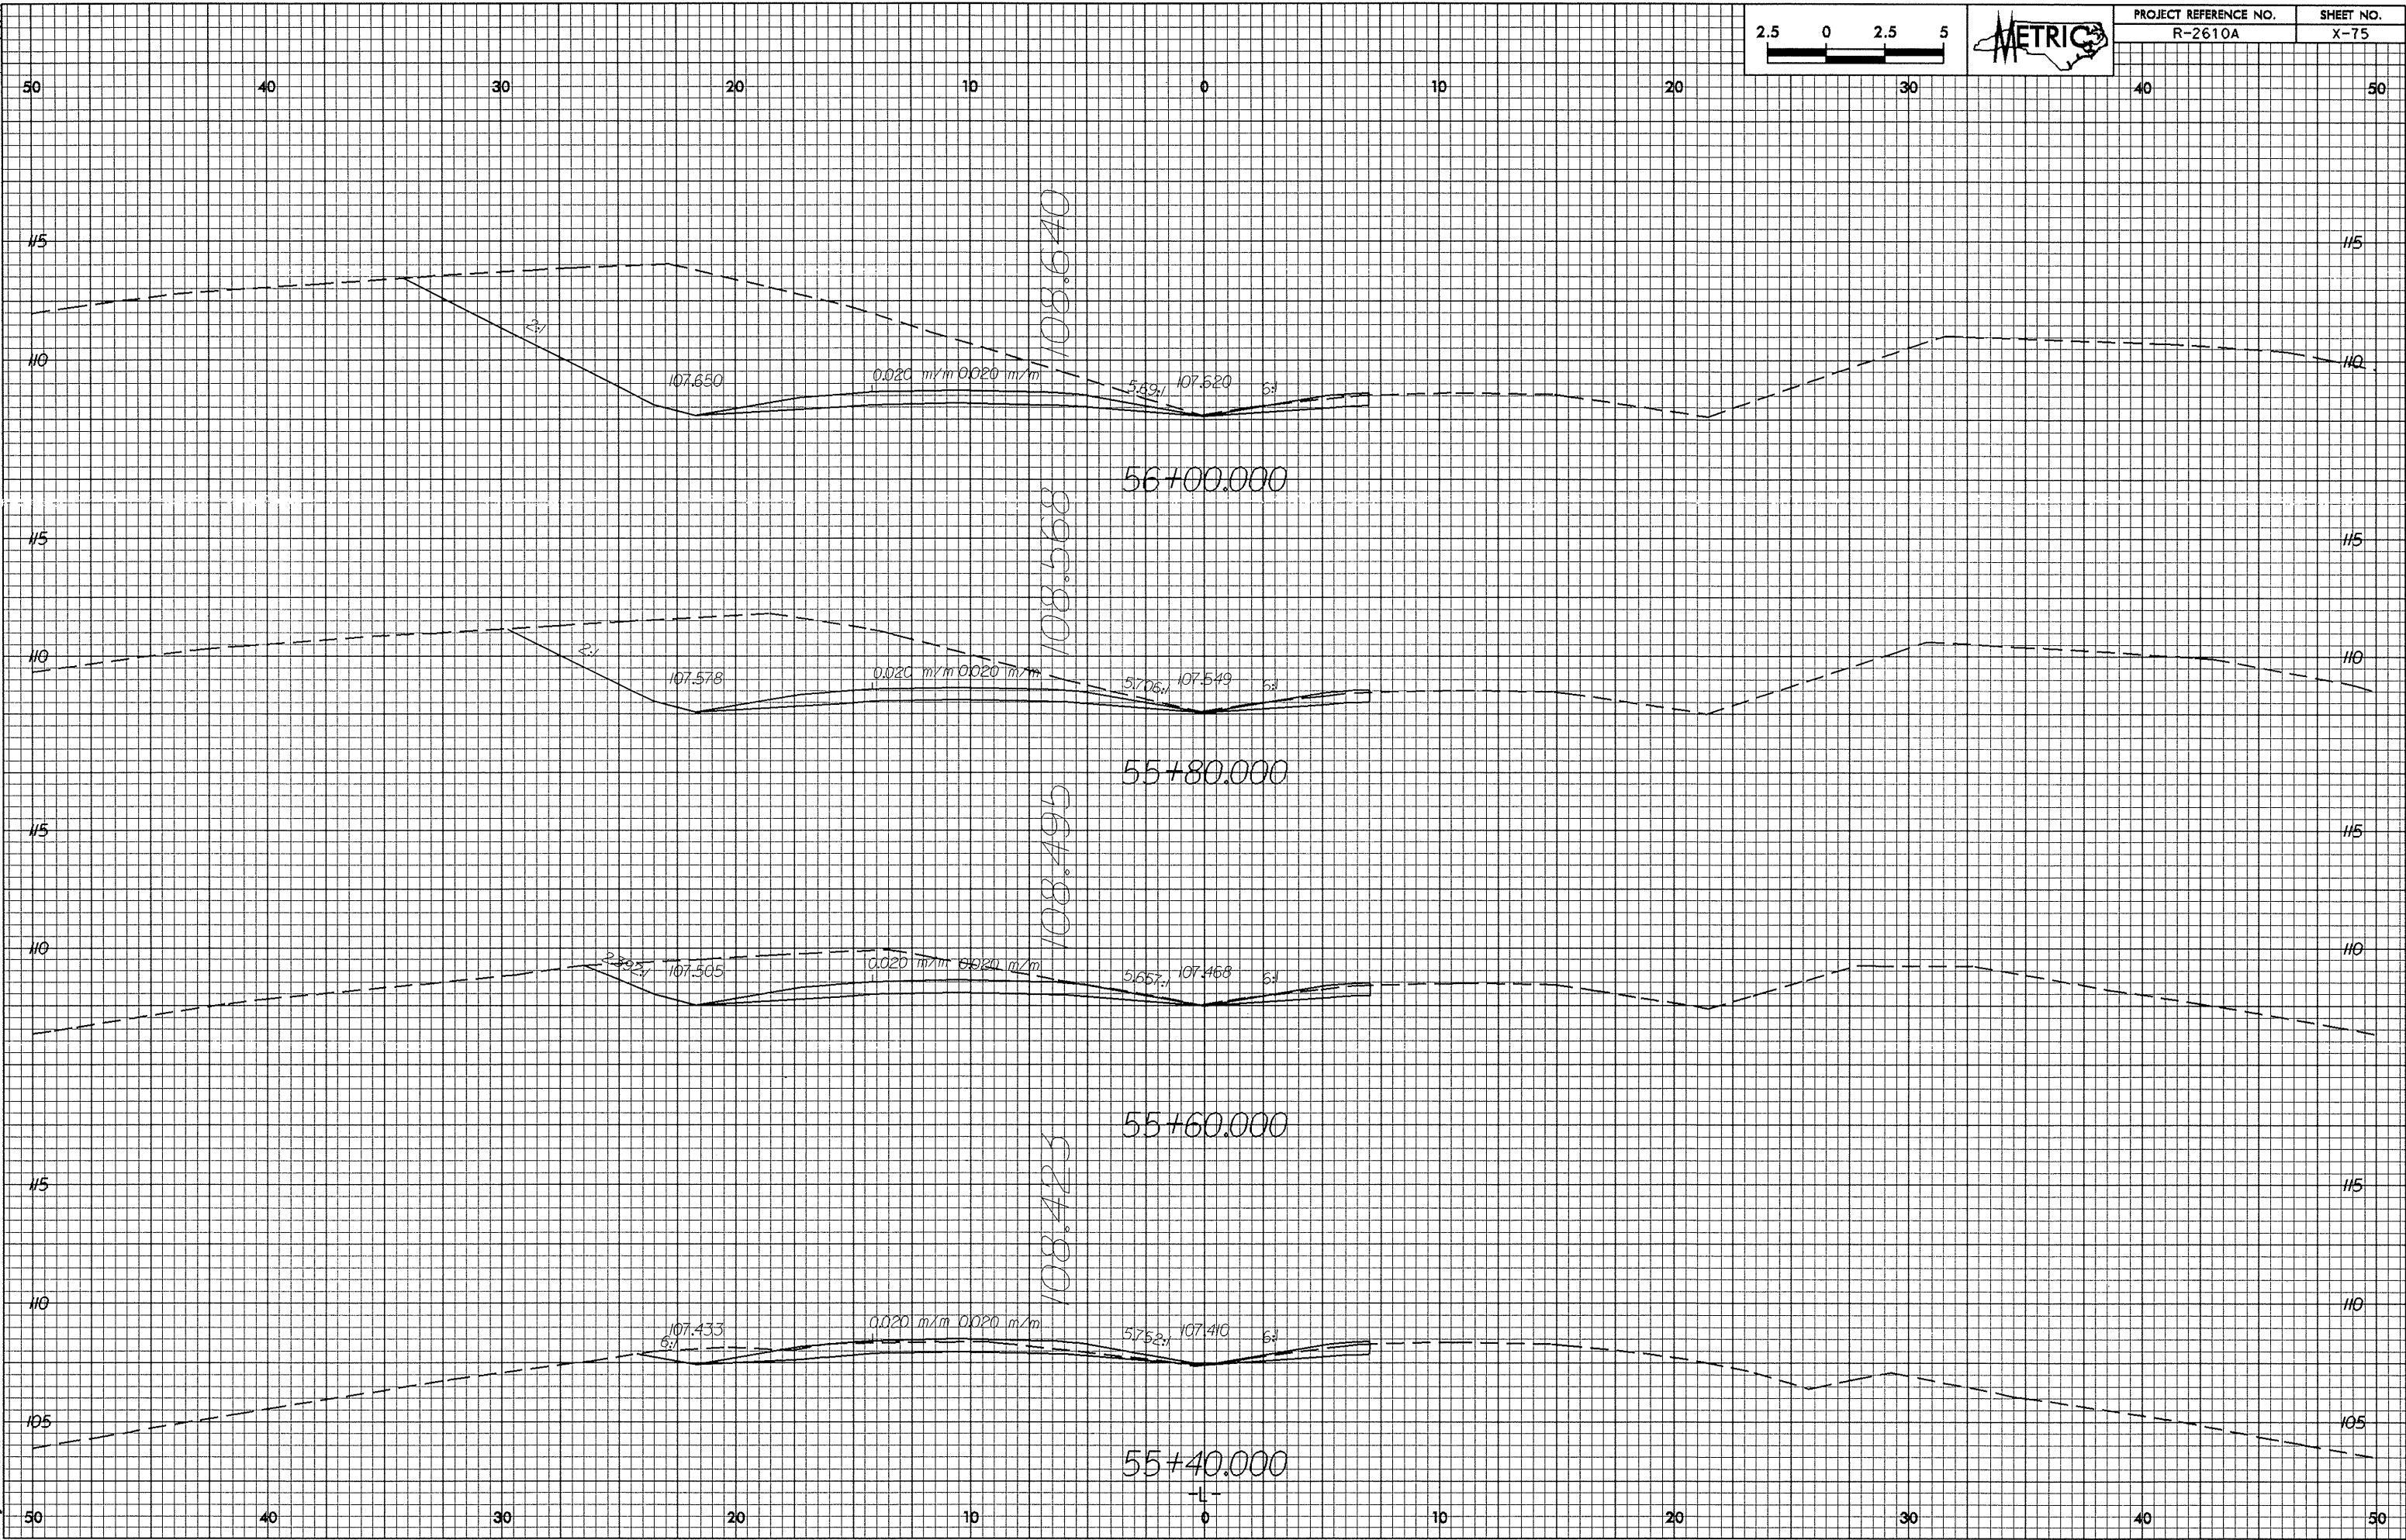

56+00.000

108.640

55+80.000

108.568

55+60.000

108.495

55+40.000

108.423

107.650

0.020 m/m 0.020 m/m

107.620

107.578

0.020 m/m 0.020 m/m

107.549

107.505

0.020 m/m 0.020 m/m

107.468

107.433

0.020 m/m 0.020 m/m

107.410