
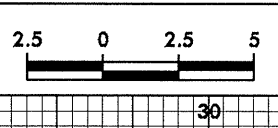


03-NOV-2003 13:36  
Library AT R018117

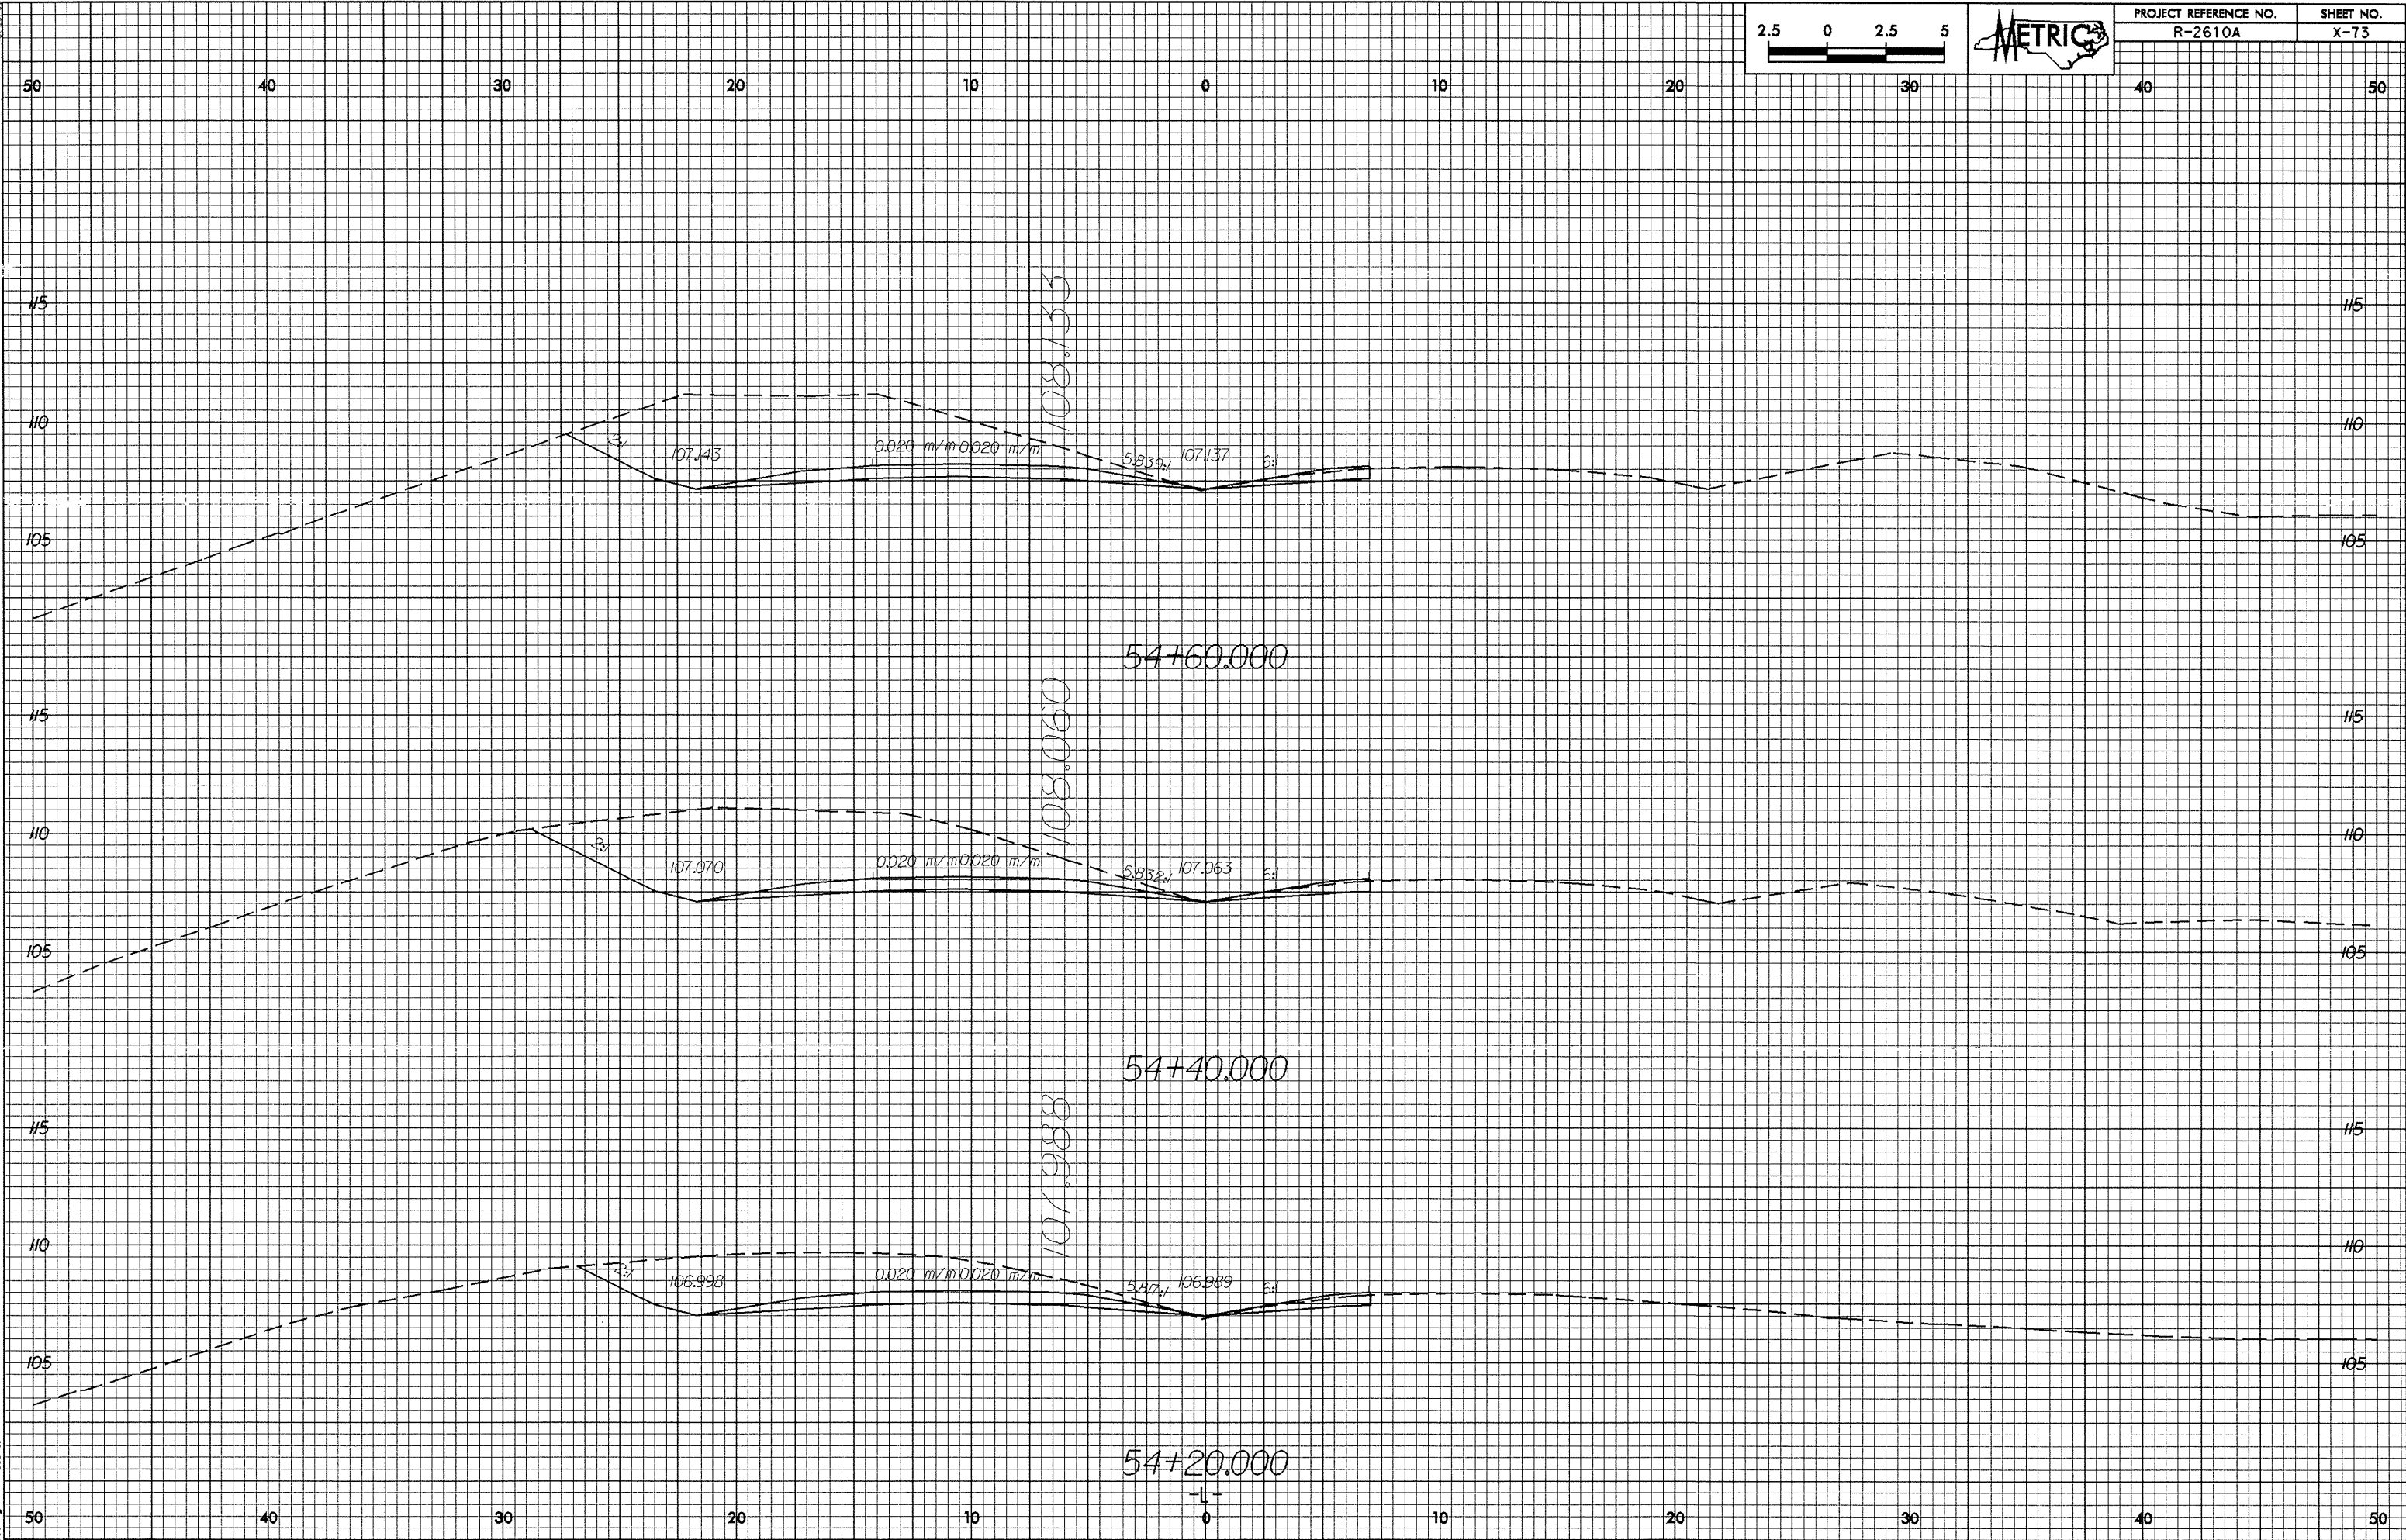

PROJECT REFERENCE NO.	SHEET NO.
R-2610A	X-73

54+60.000

54+40.000

54+20.000

108.133

108.060

107.988

107.143

107.070

106.998

107.137

107.063

106.989

0.020 m/m 0.020 m/m

0.020 m/m 0.020 m/m

0.020 m/m 0.020 m/m

0