



0.2/26.28

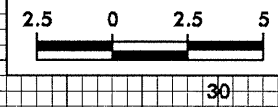

PROJECT REFERENCE NO. R-2610A	SHEET NO. X-64
----------------------------------	-------------------

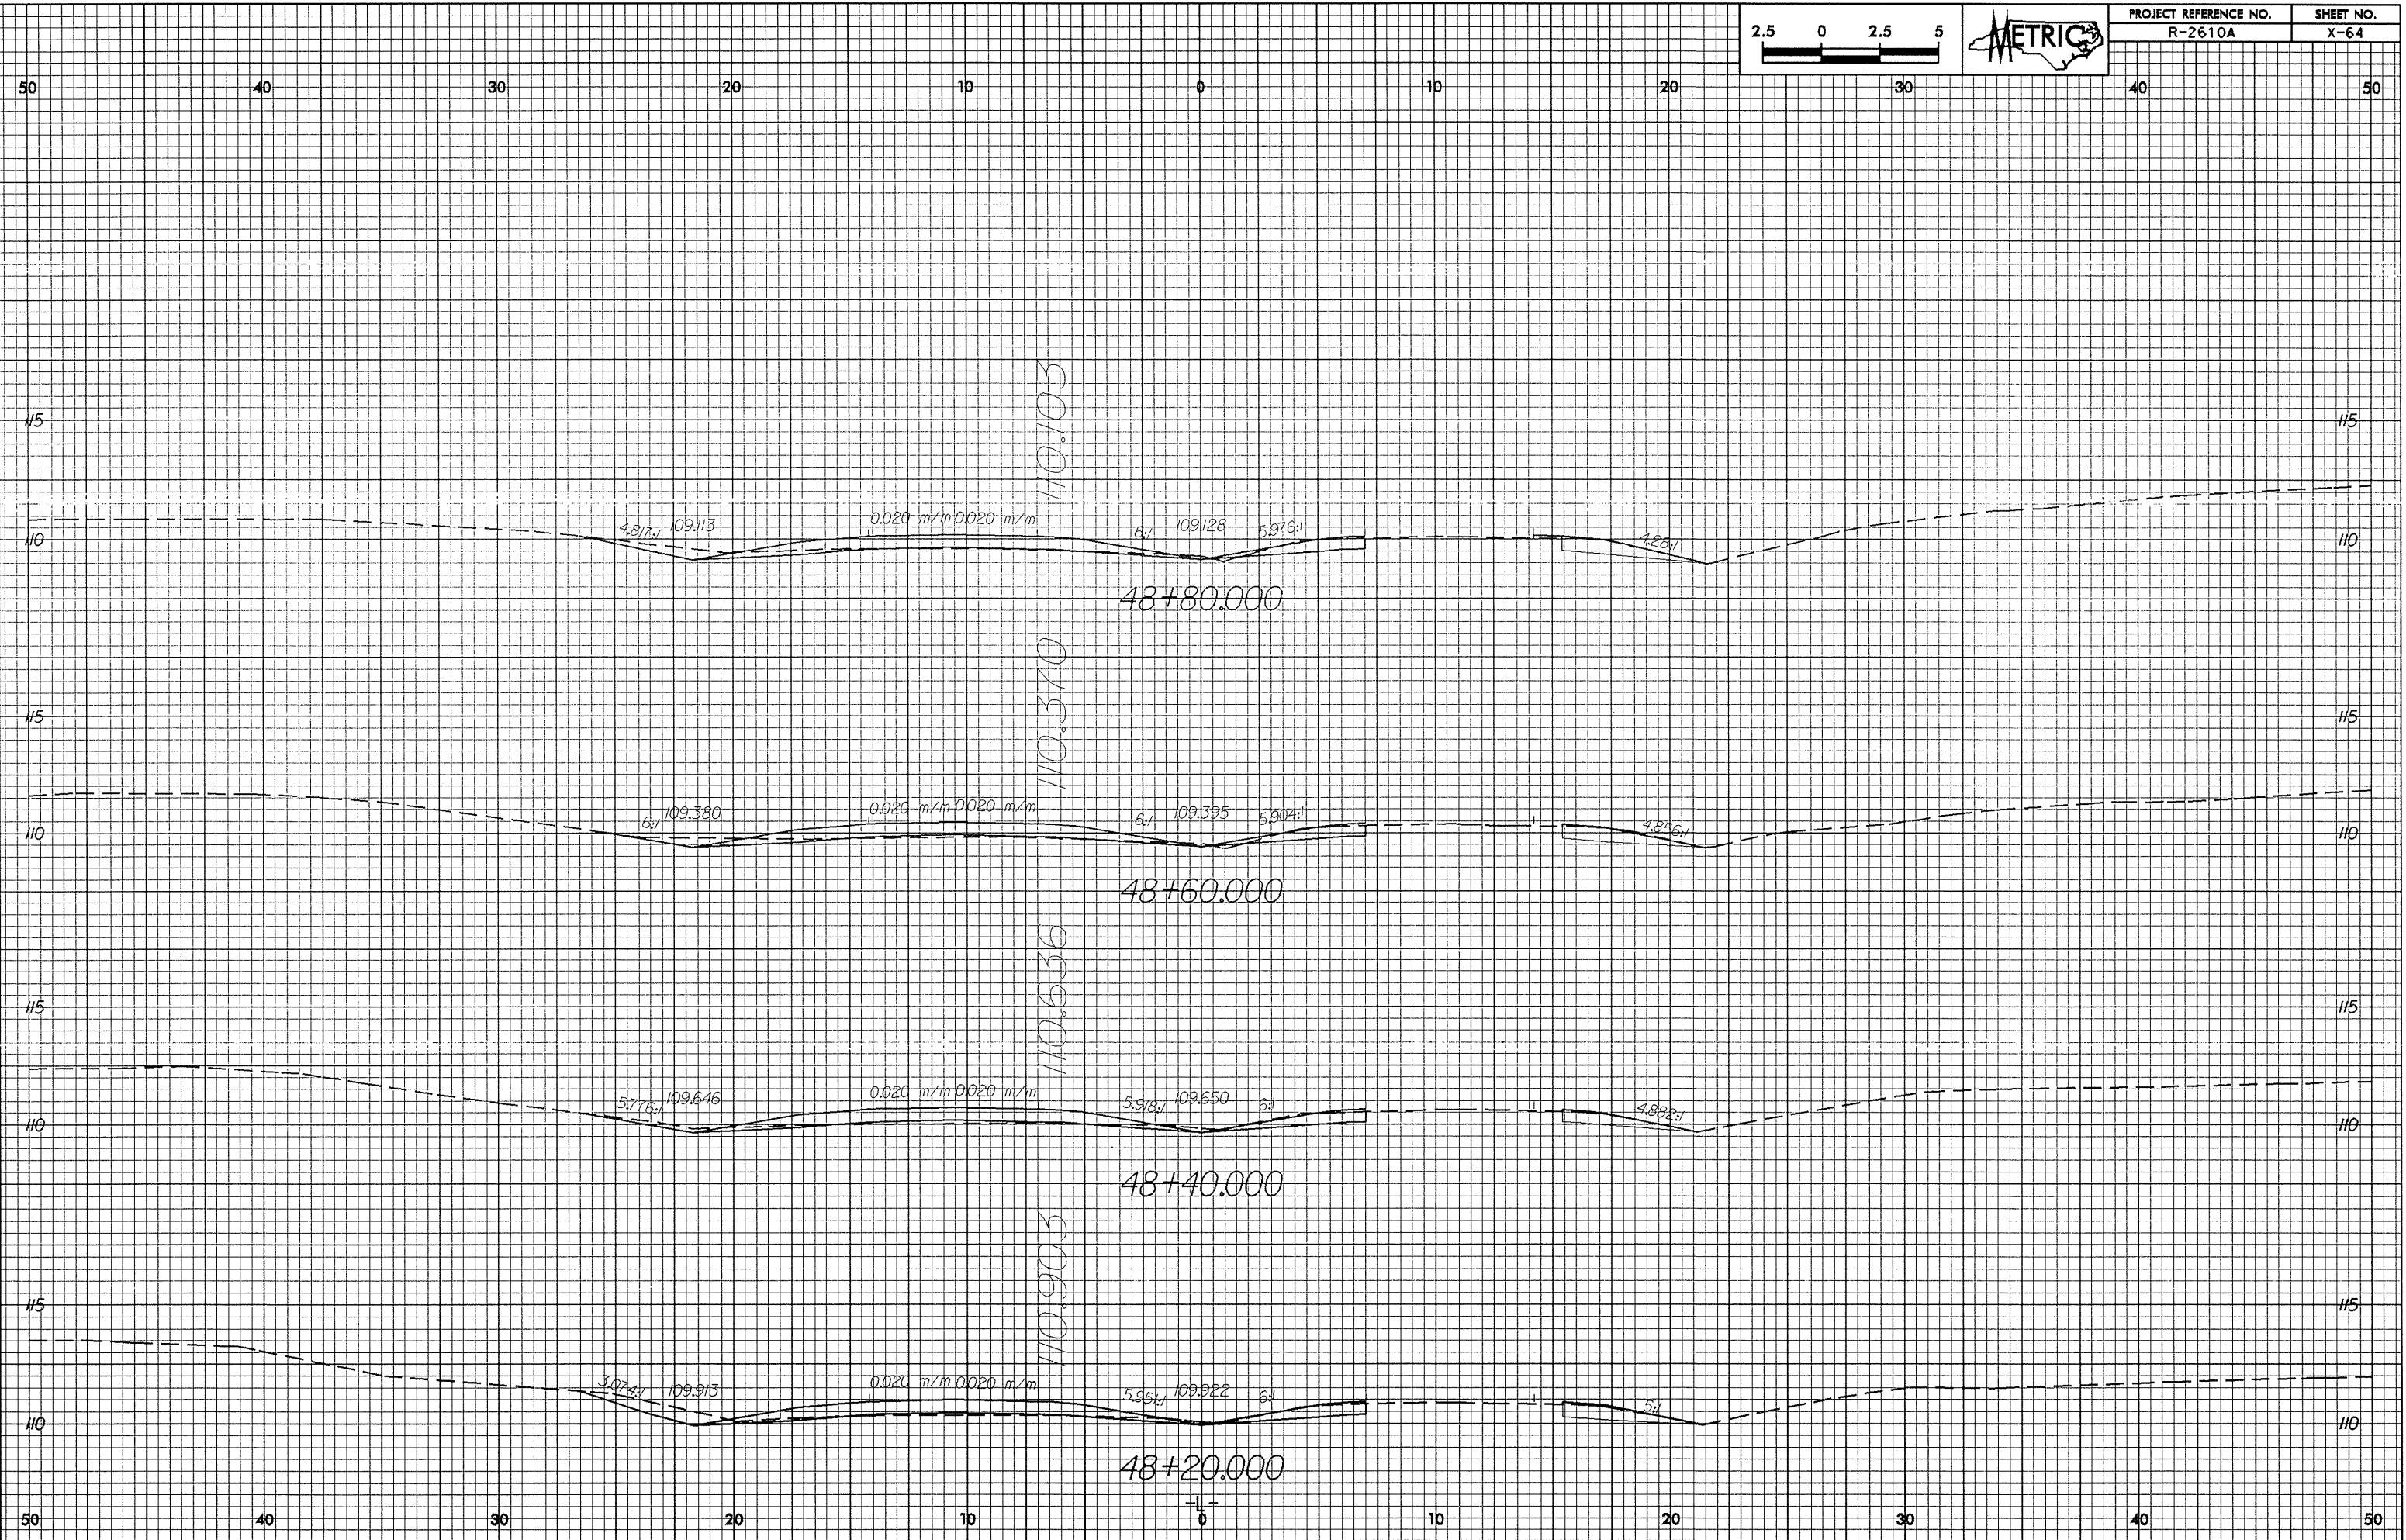

03-101-2003 12:22
berry at 10/18/17