
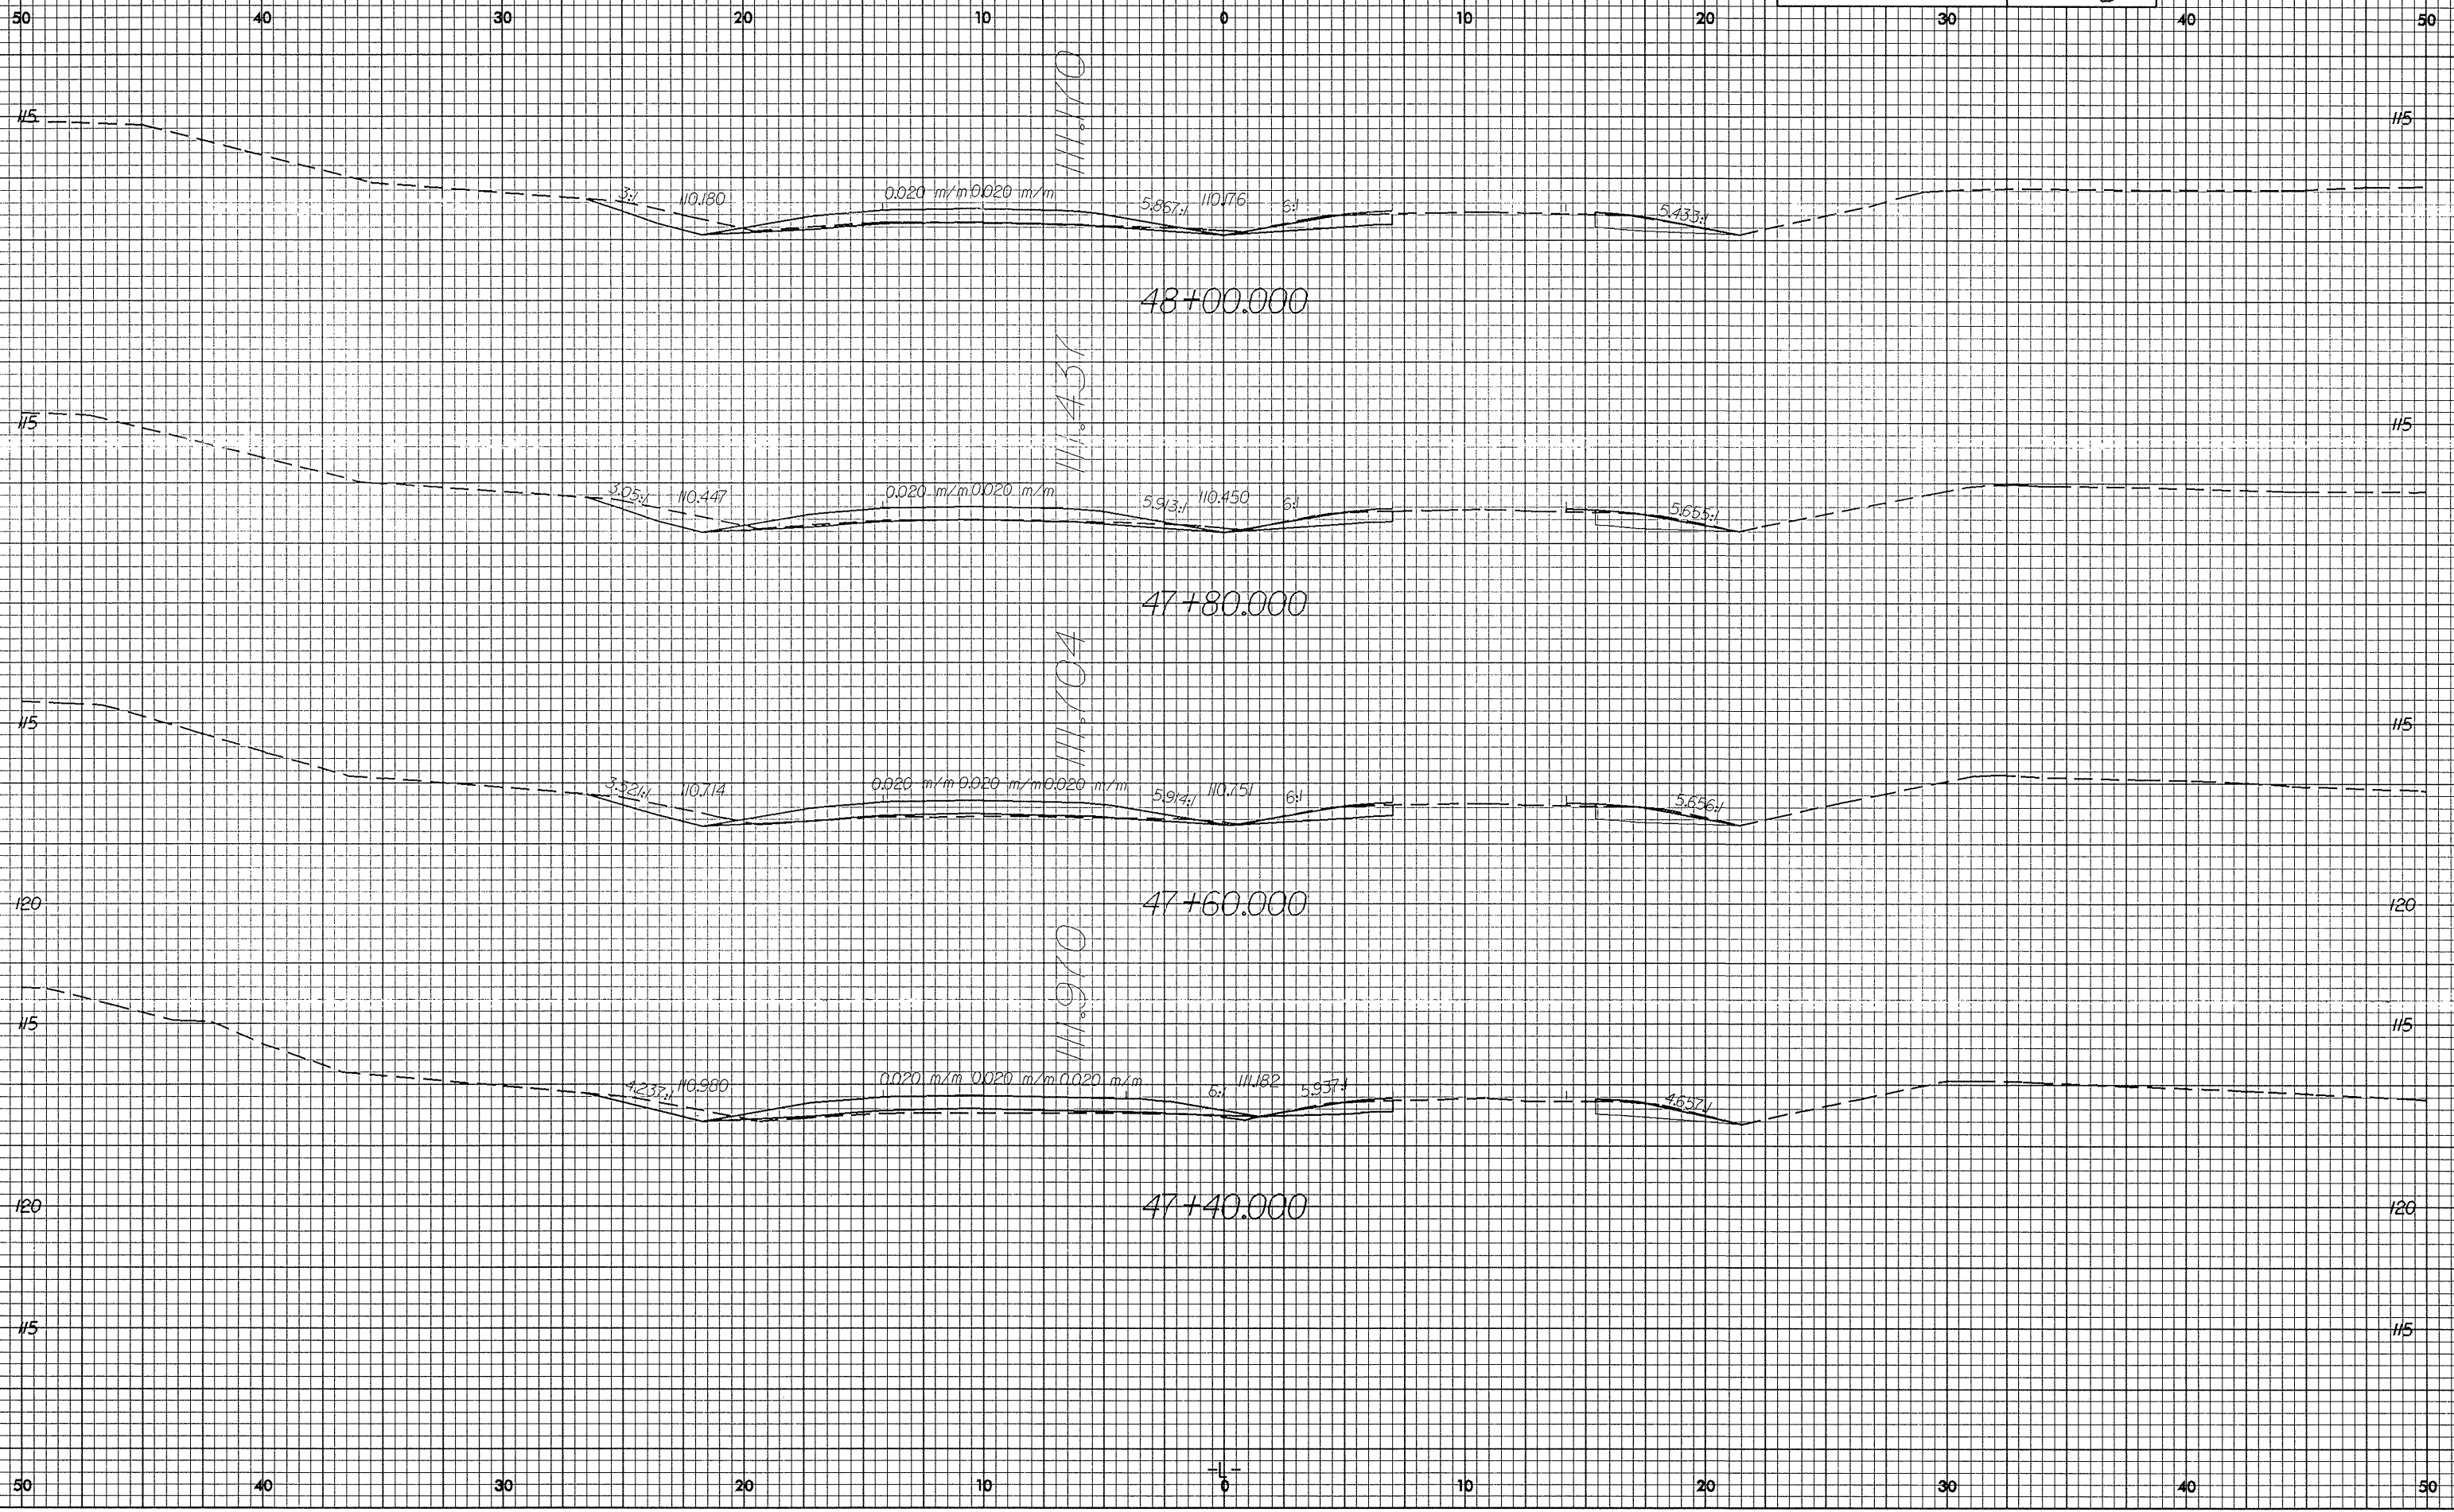


10/26/08

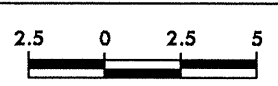

08-NOV-2003 12:32
derry AT R016111