
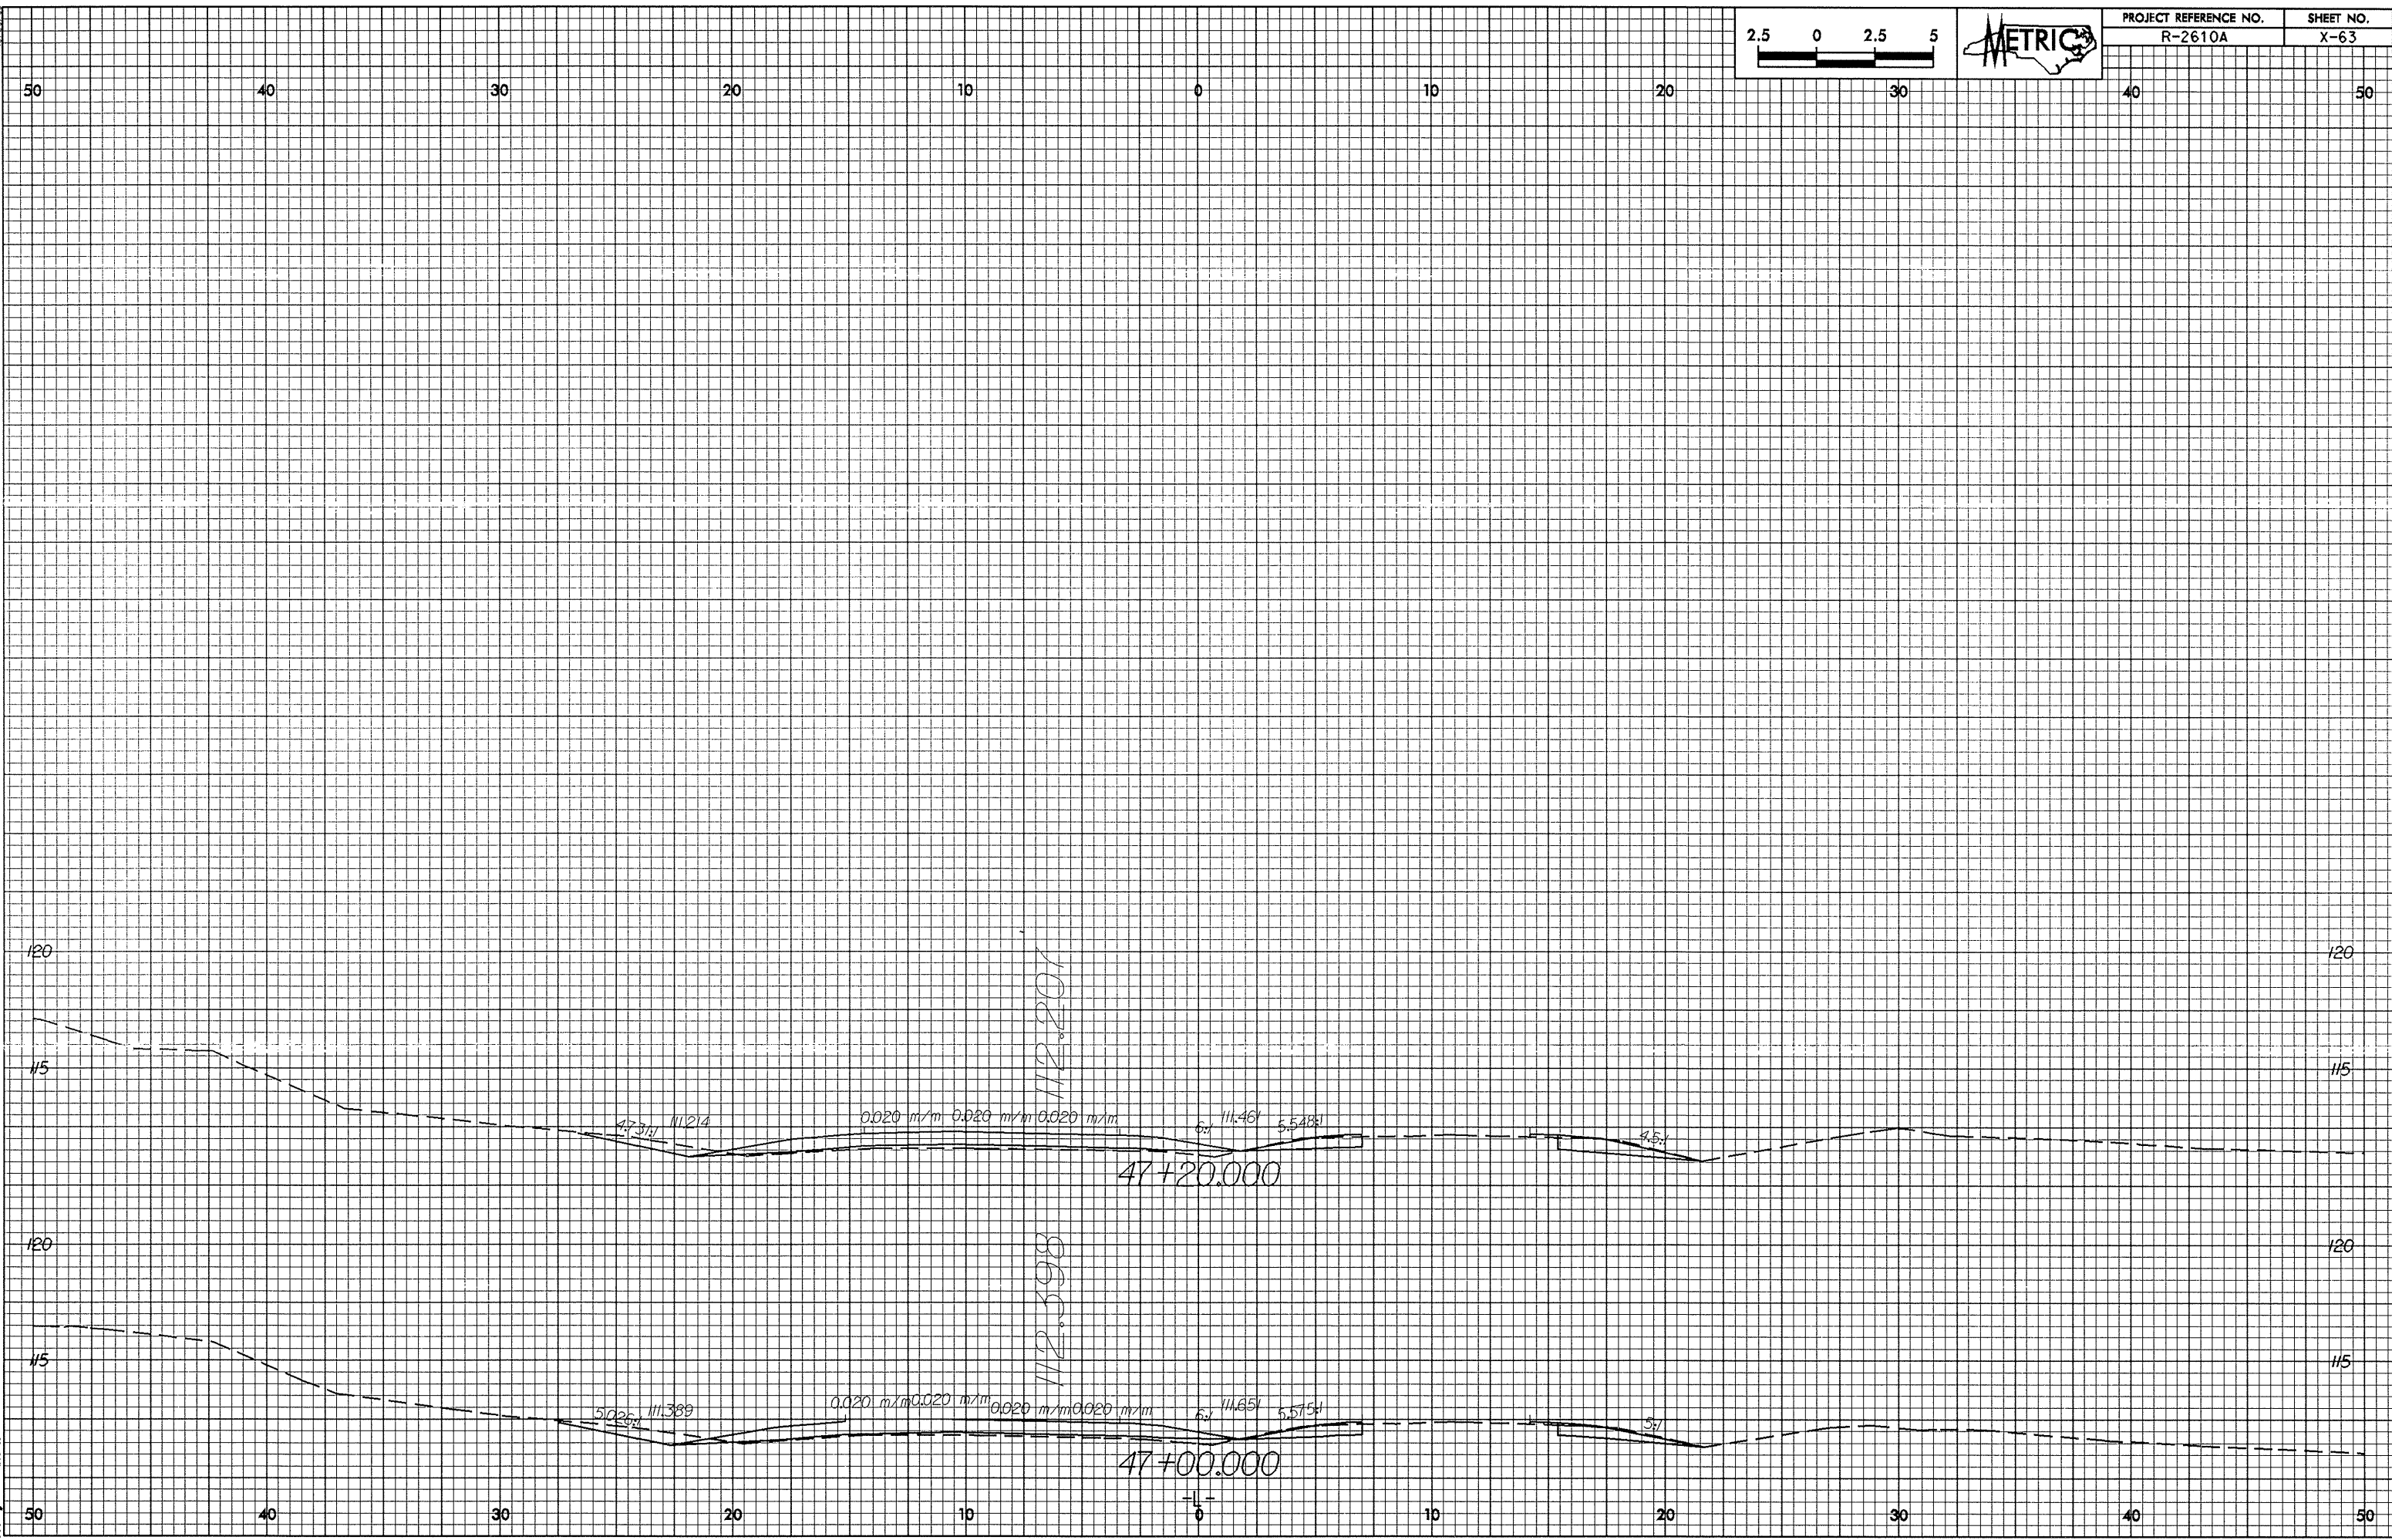


0.26.28
60-1015.000 1257.00 47+28.00
Berry 11/18/17

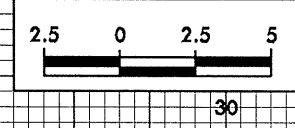

4.73:1 112.14
0.020 m/m 0.020 m/m 0.020 m/m
6:1 111.46' 5.548'

47+20.000

5.026' 111.389
0.020 m/m 0.020 m/m 0.020 m/m 0.020 m/m
6:1 111.65' 5.575'

47+00.000

0