



0.75/25
03-MAY-2003 12:21
C:\Users\jerry\AppData\Local\Temp\117018117\ -47*20.mpl

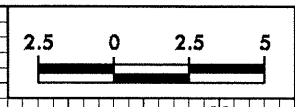

PROJECT REFERENCE NO. R-2610A	SHEET NO. X-61
----------------------------------	-------------------

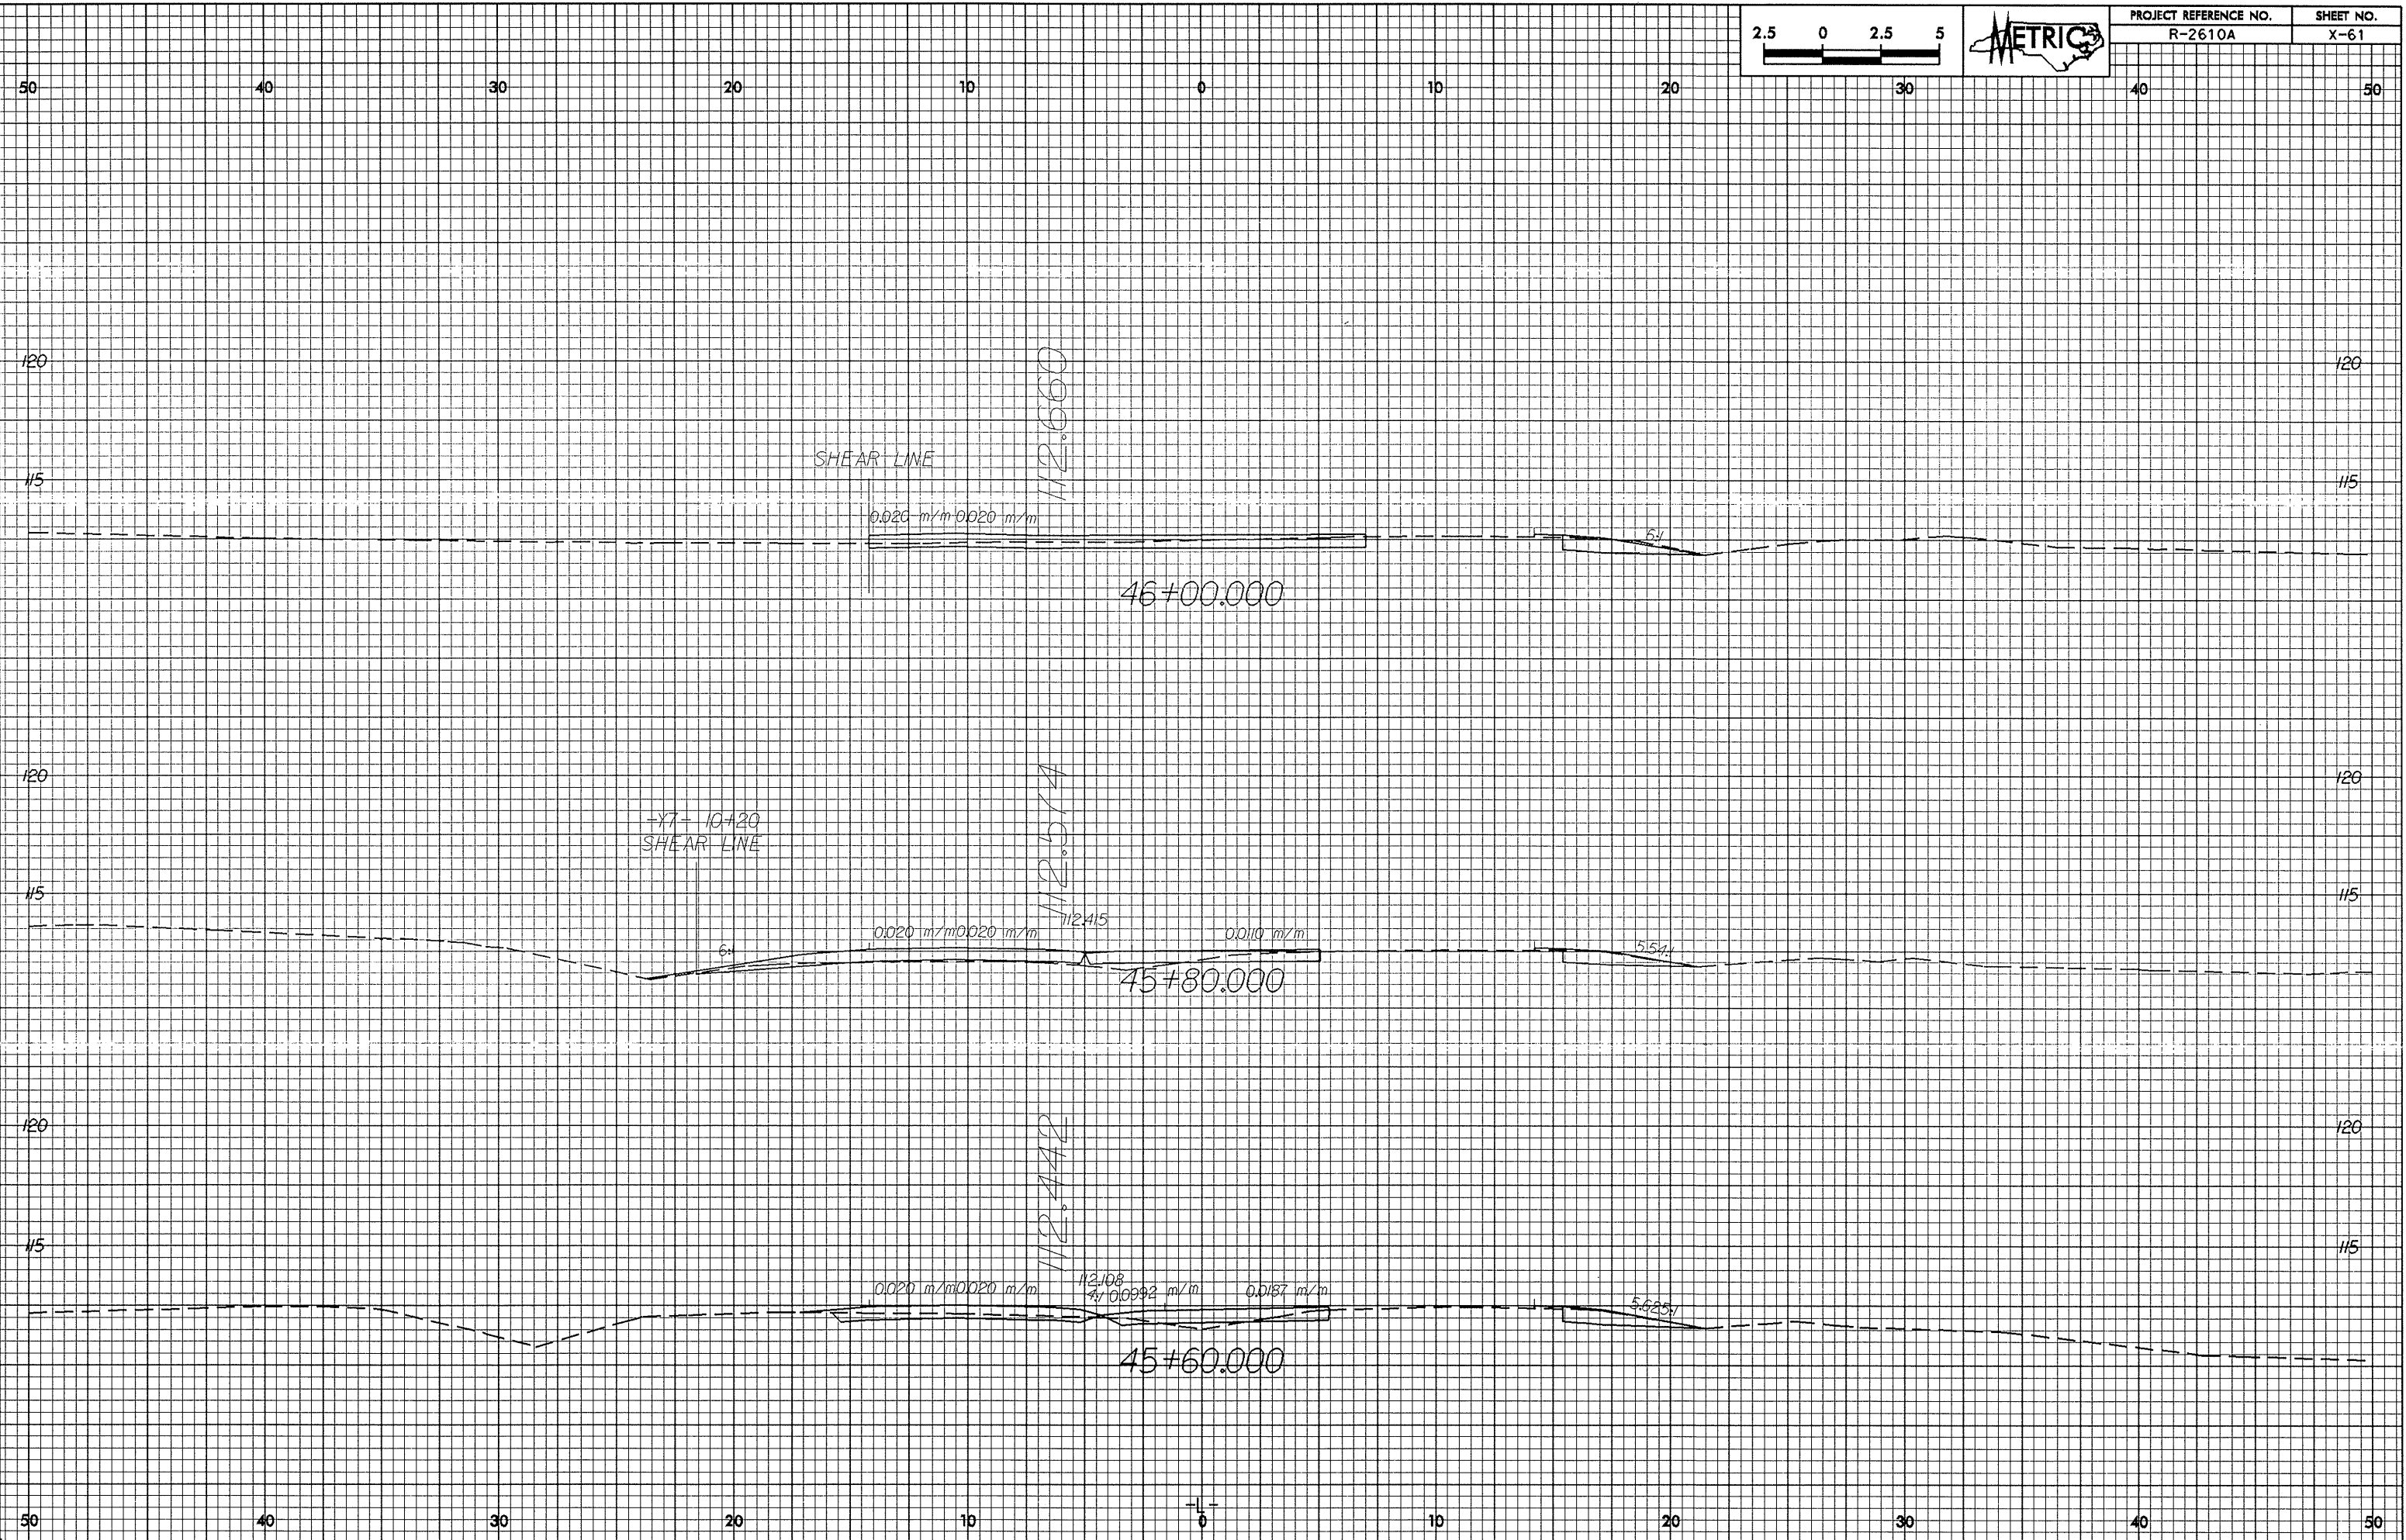

0