



10/25/08

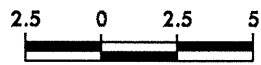

PROJECT REFERENCE NO. R-2610A	SHEET NO. X-56
----------------------------------	-------------------

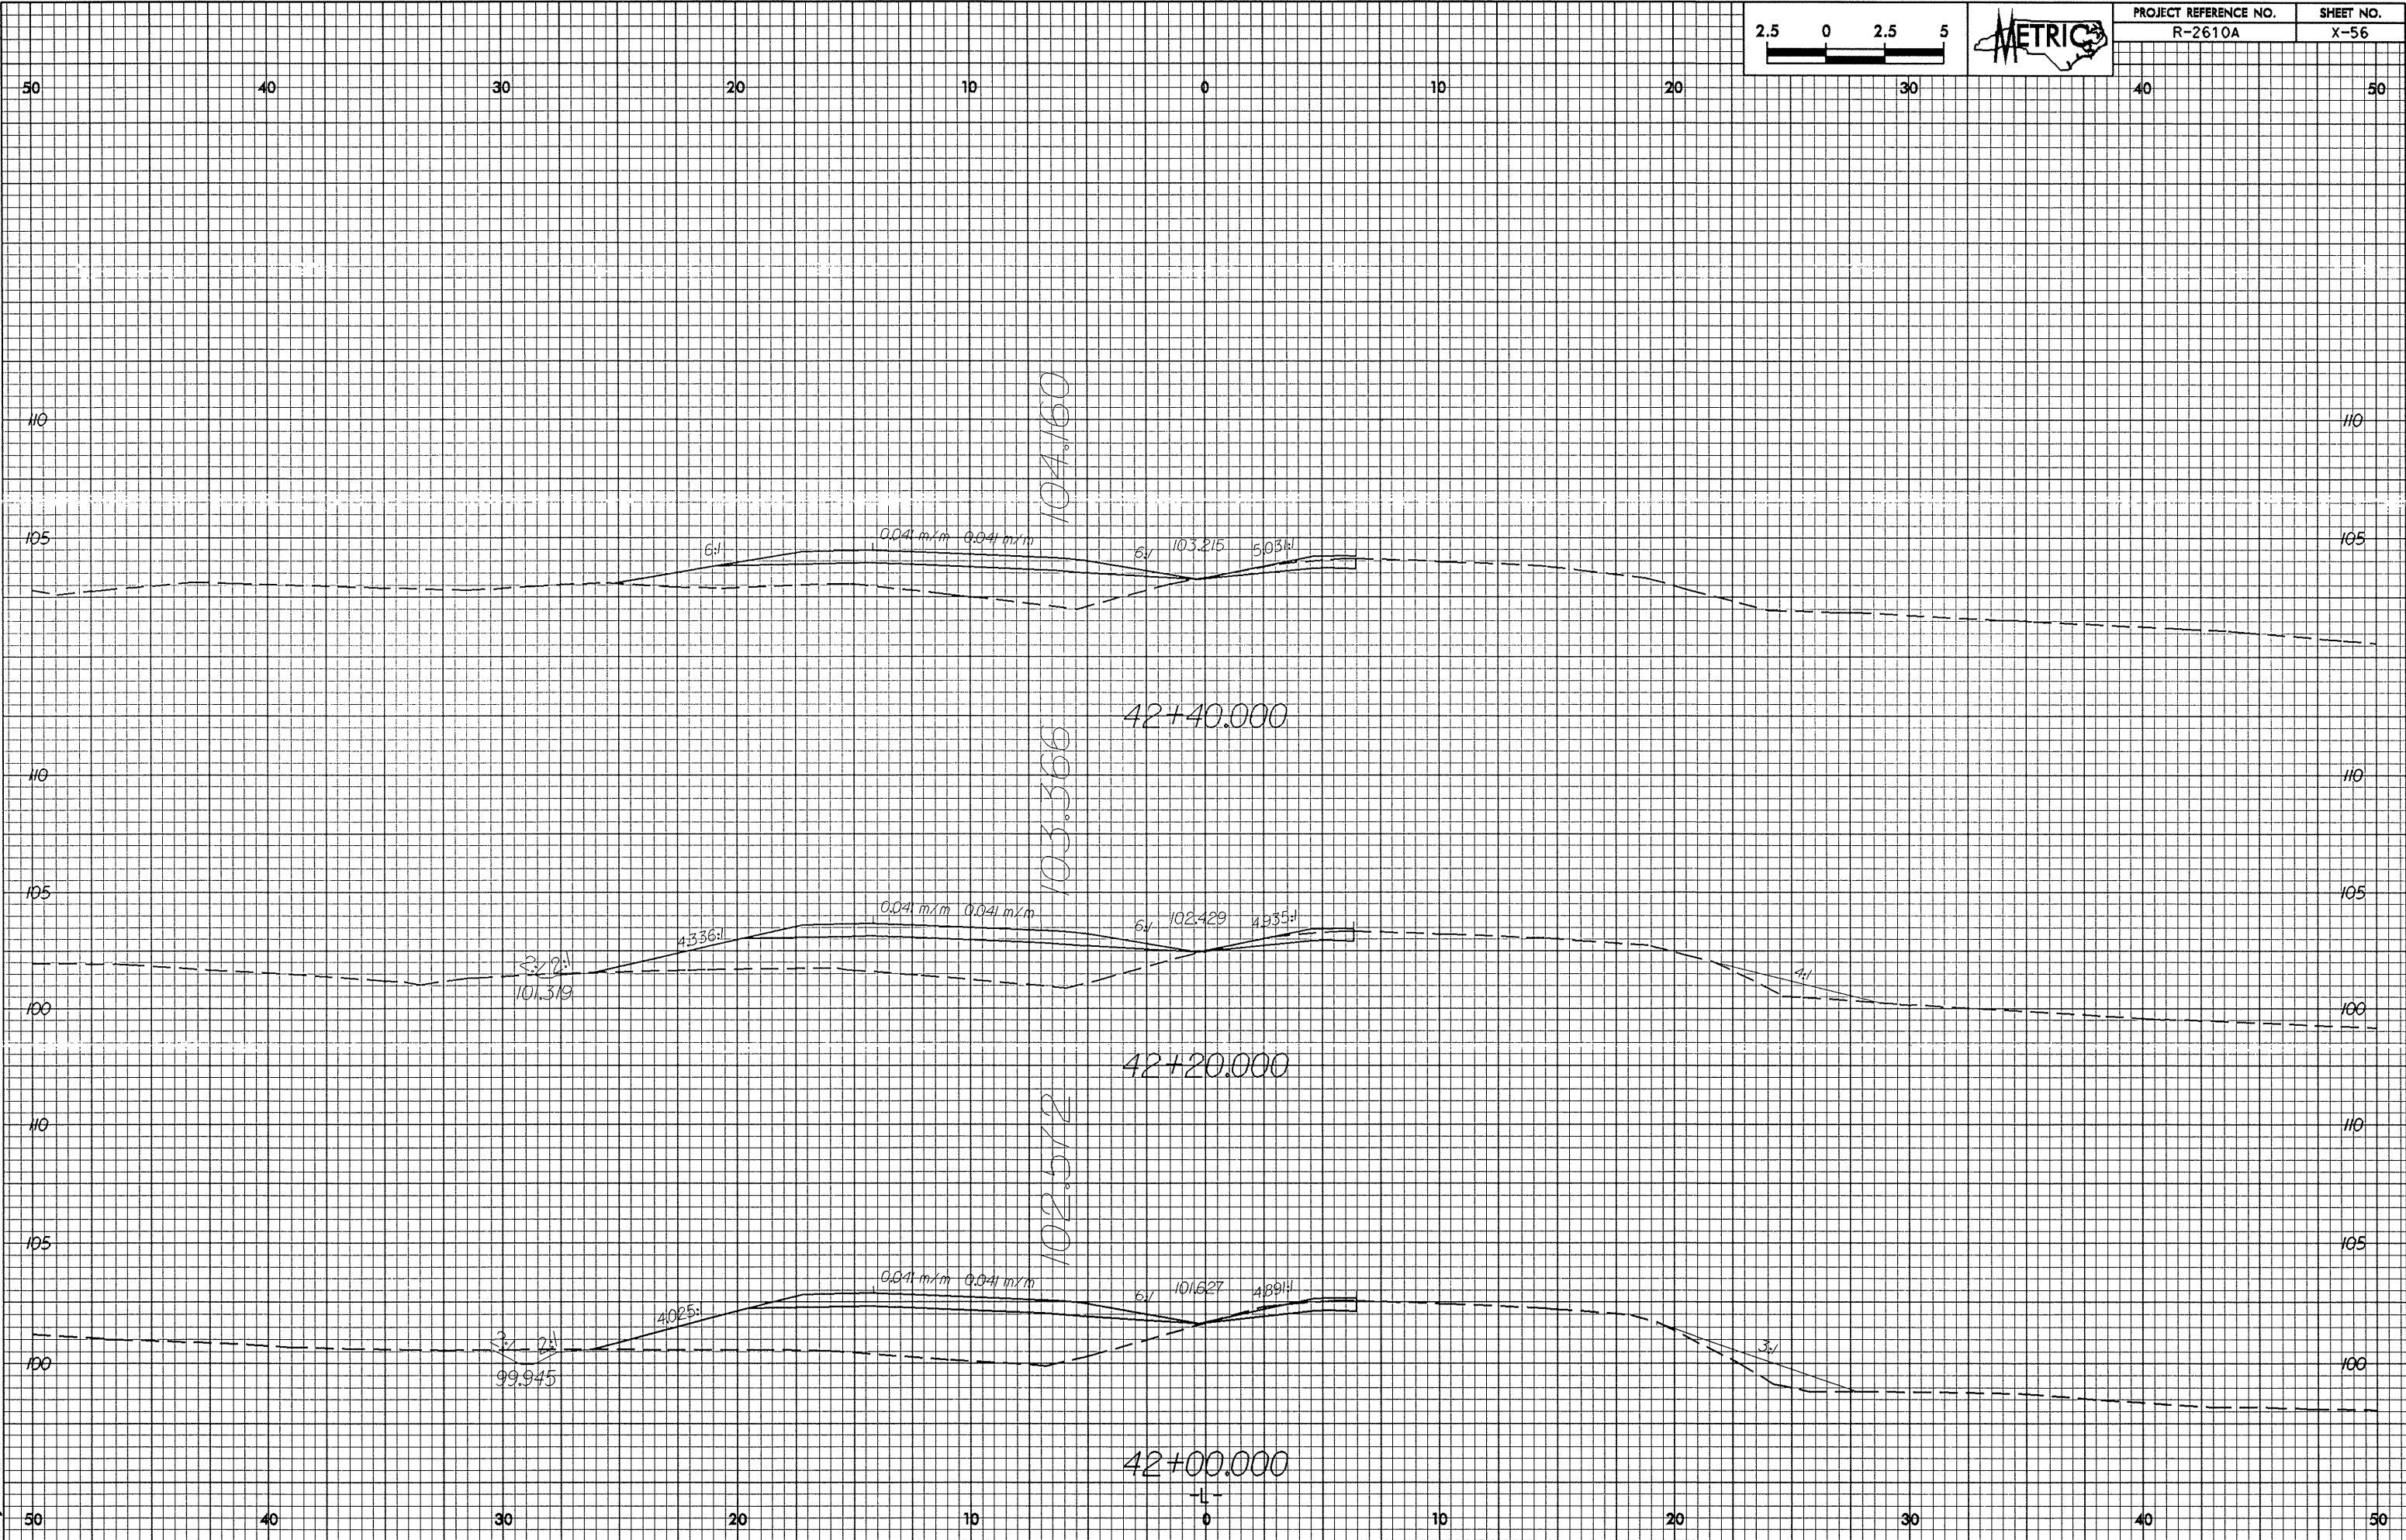

83-101-2003 12/27/11-ep  
drawing AT 1018114