
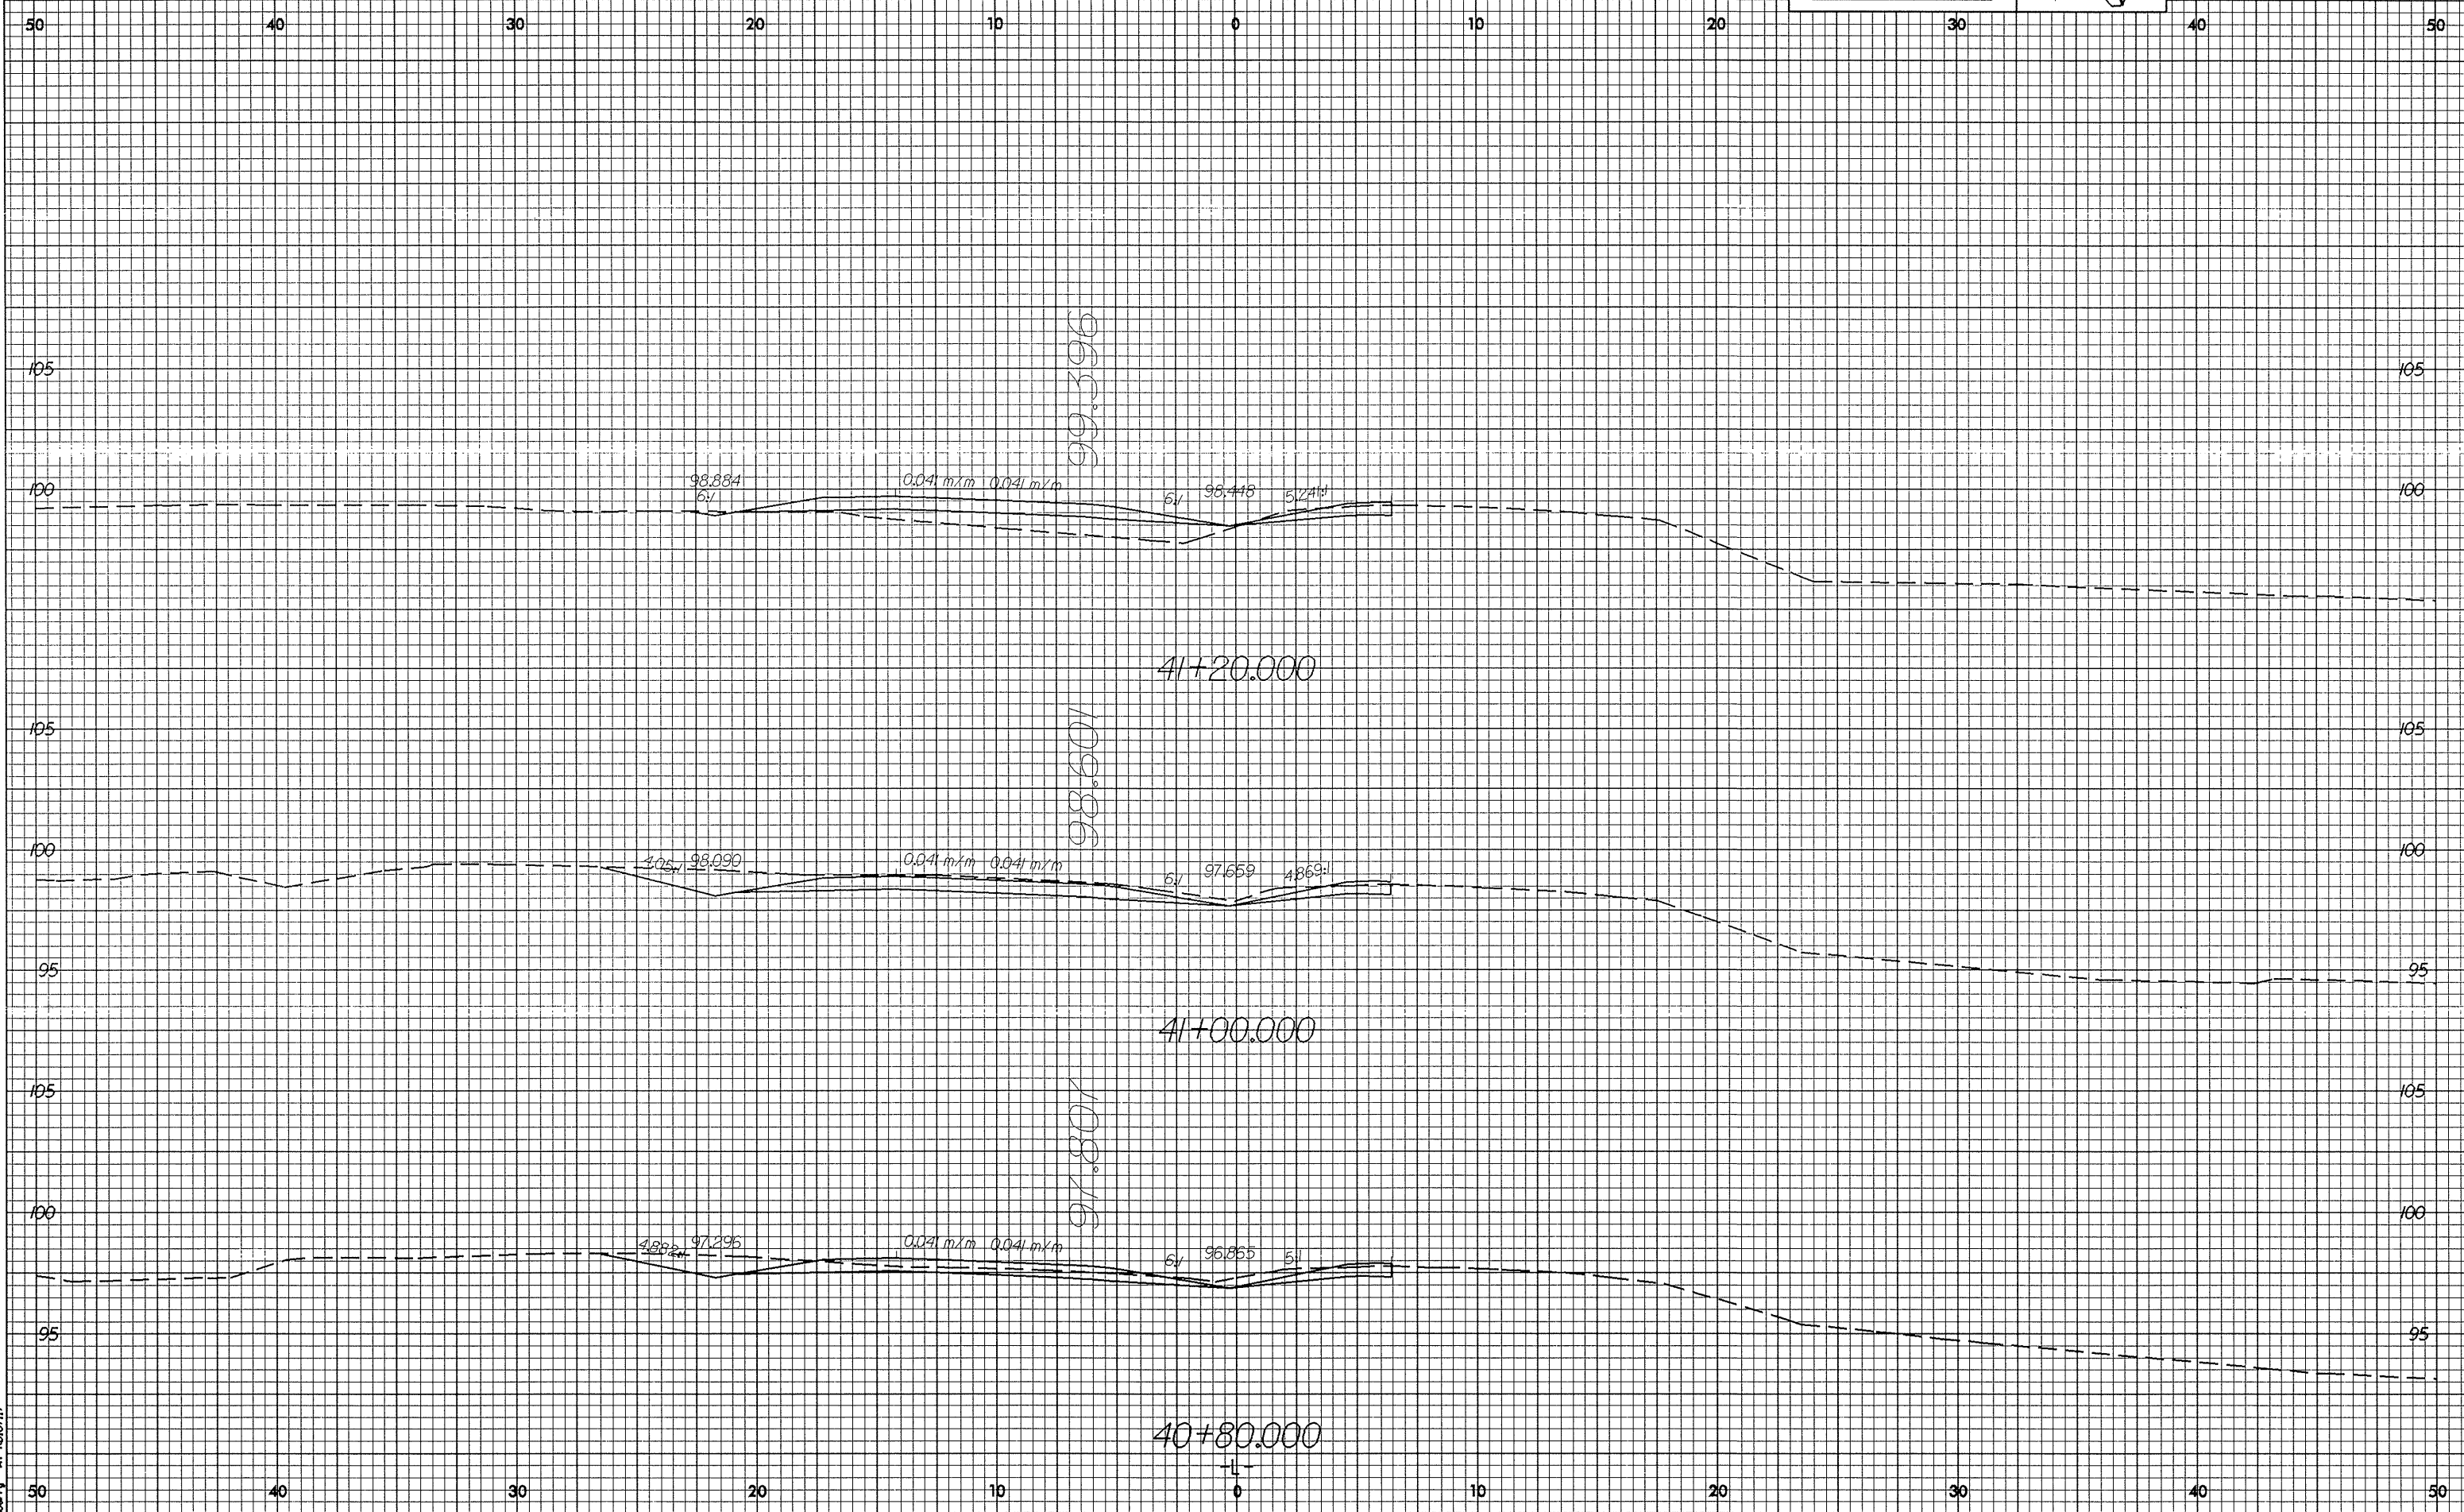


10/26/28

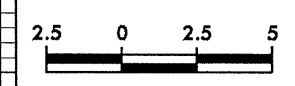

83-NOV-2003 12:26  
berry AT 10/26/28