



07/26/08

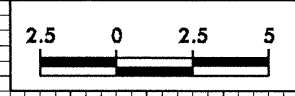

PROJECT REFERENCE NO. R-2610A	SHEET NO. X-52
----------------------------------	-------------------

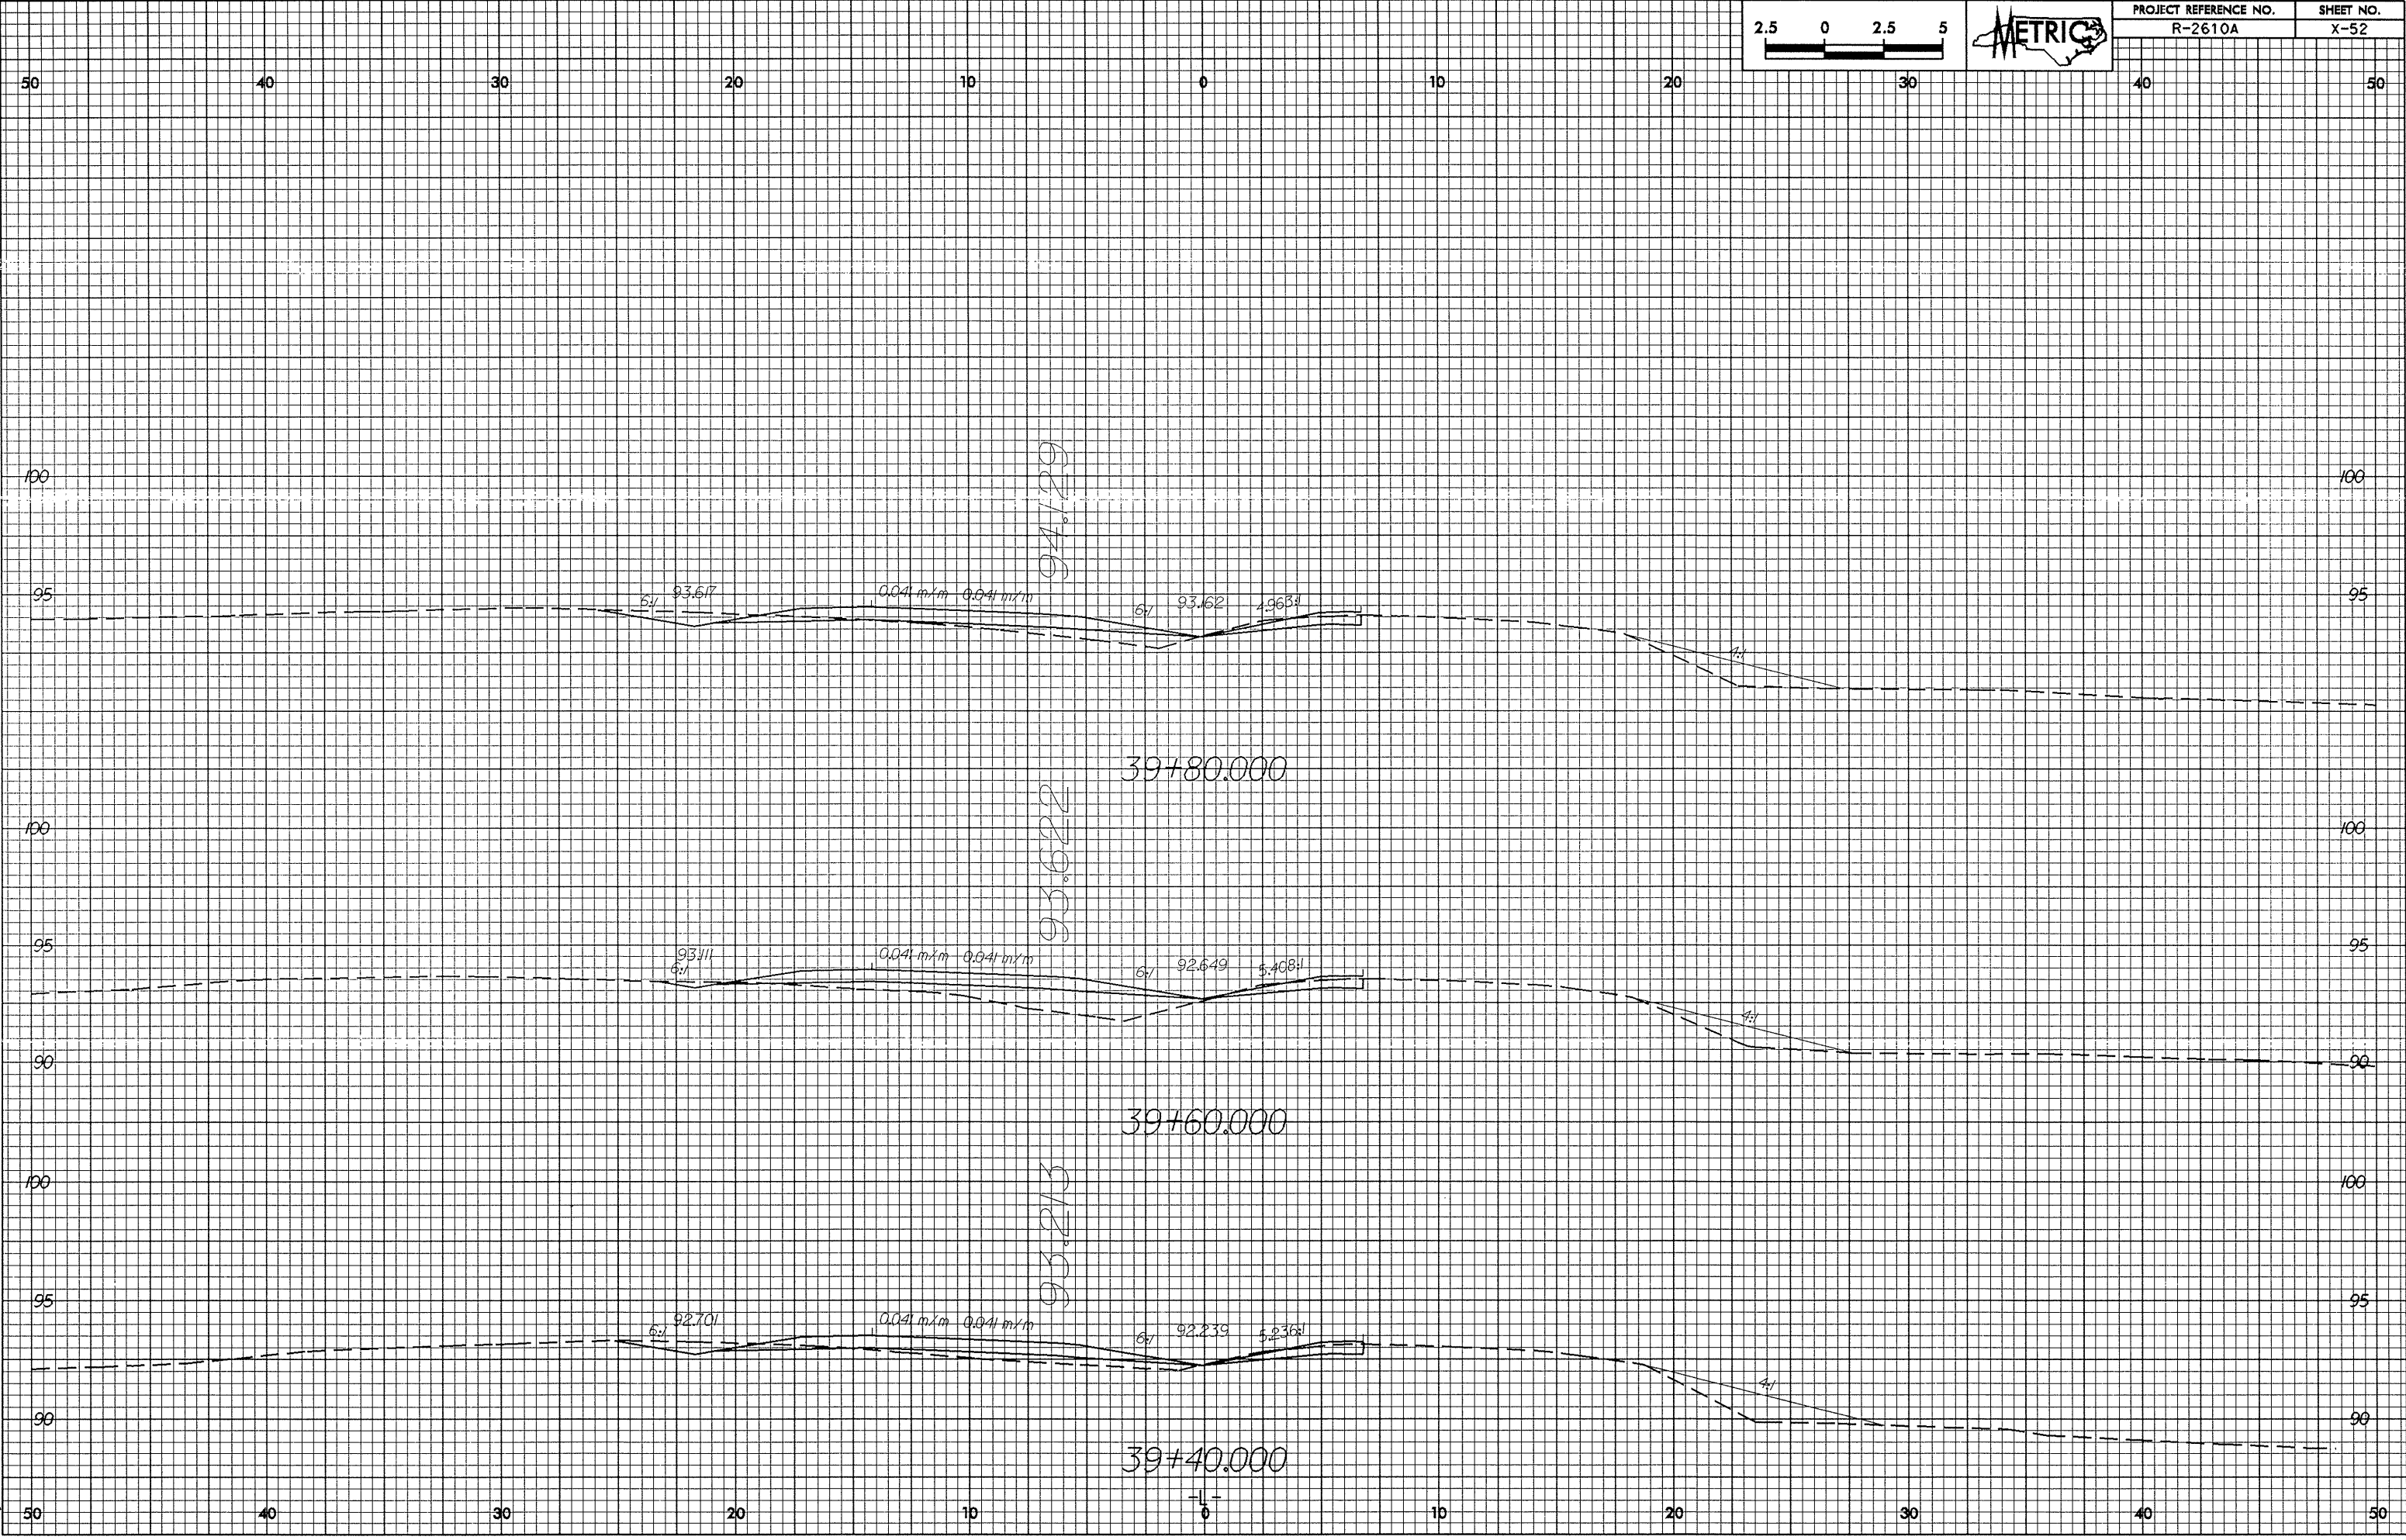

03-Nov-2003 12:25
berry at R018717