



0.2629

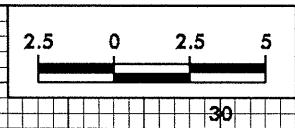

PROJECT REFERENCE NO.	SHEET NO.
R-2610A	X-51

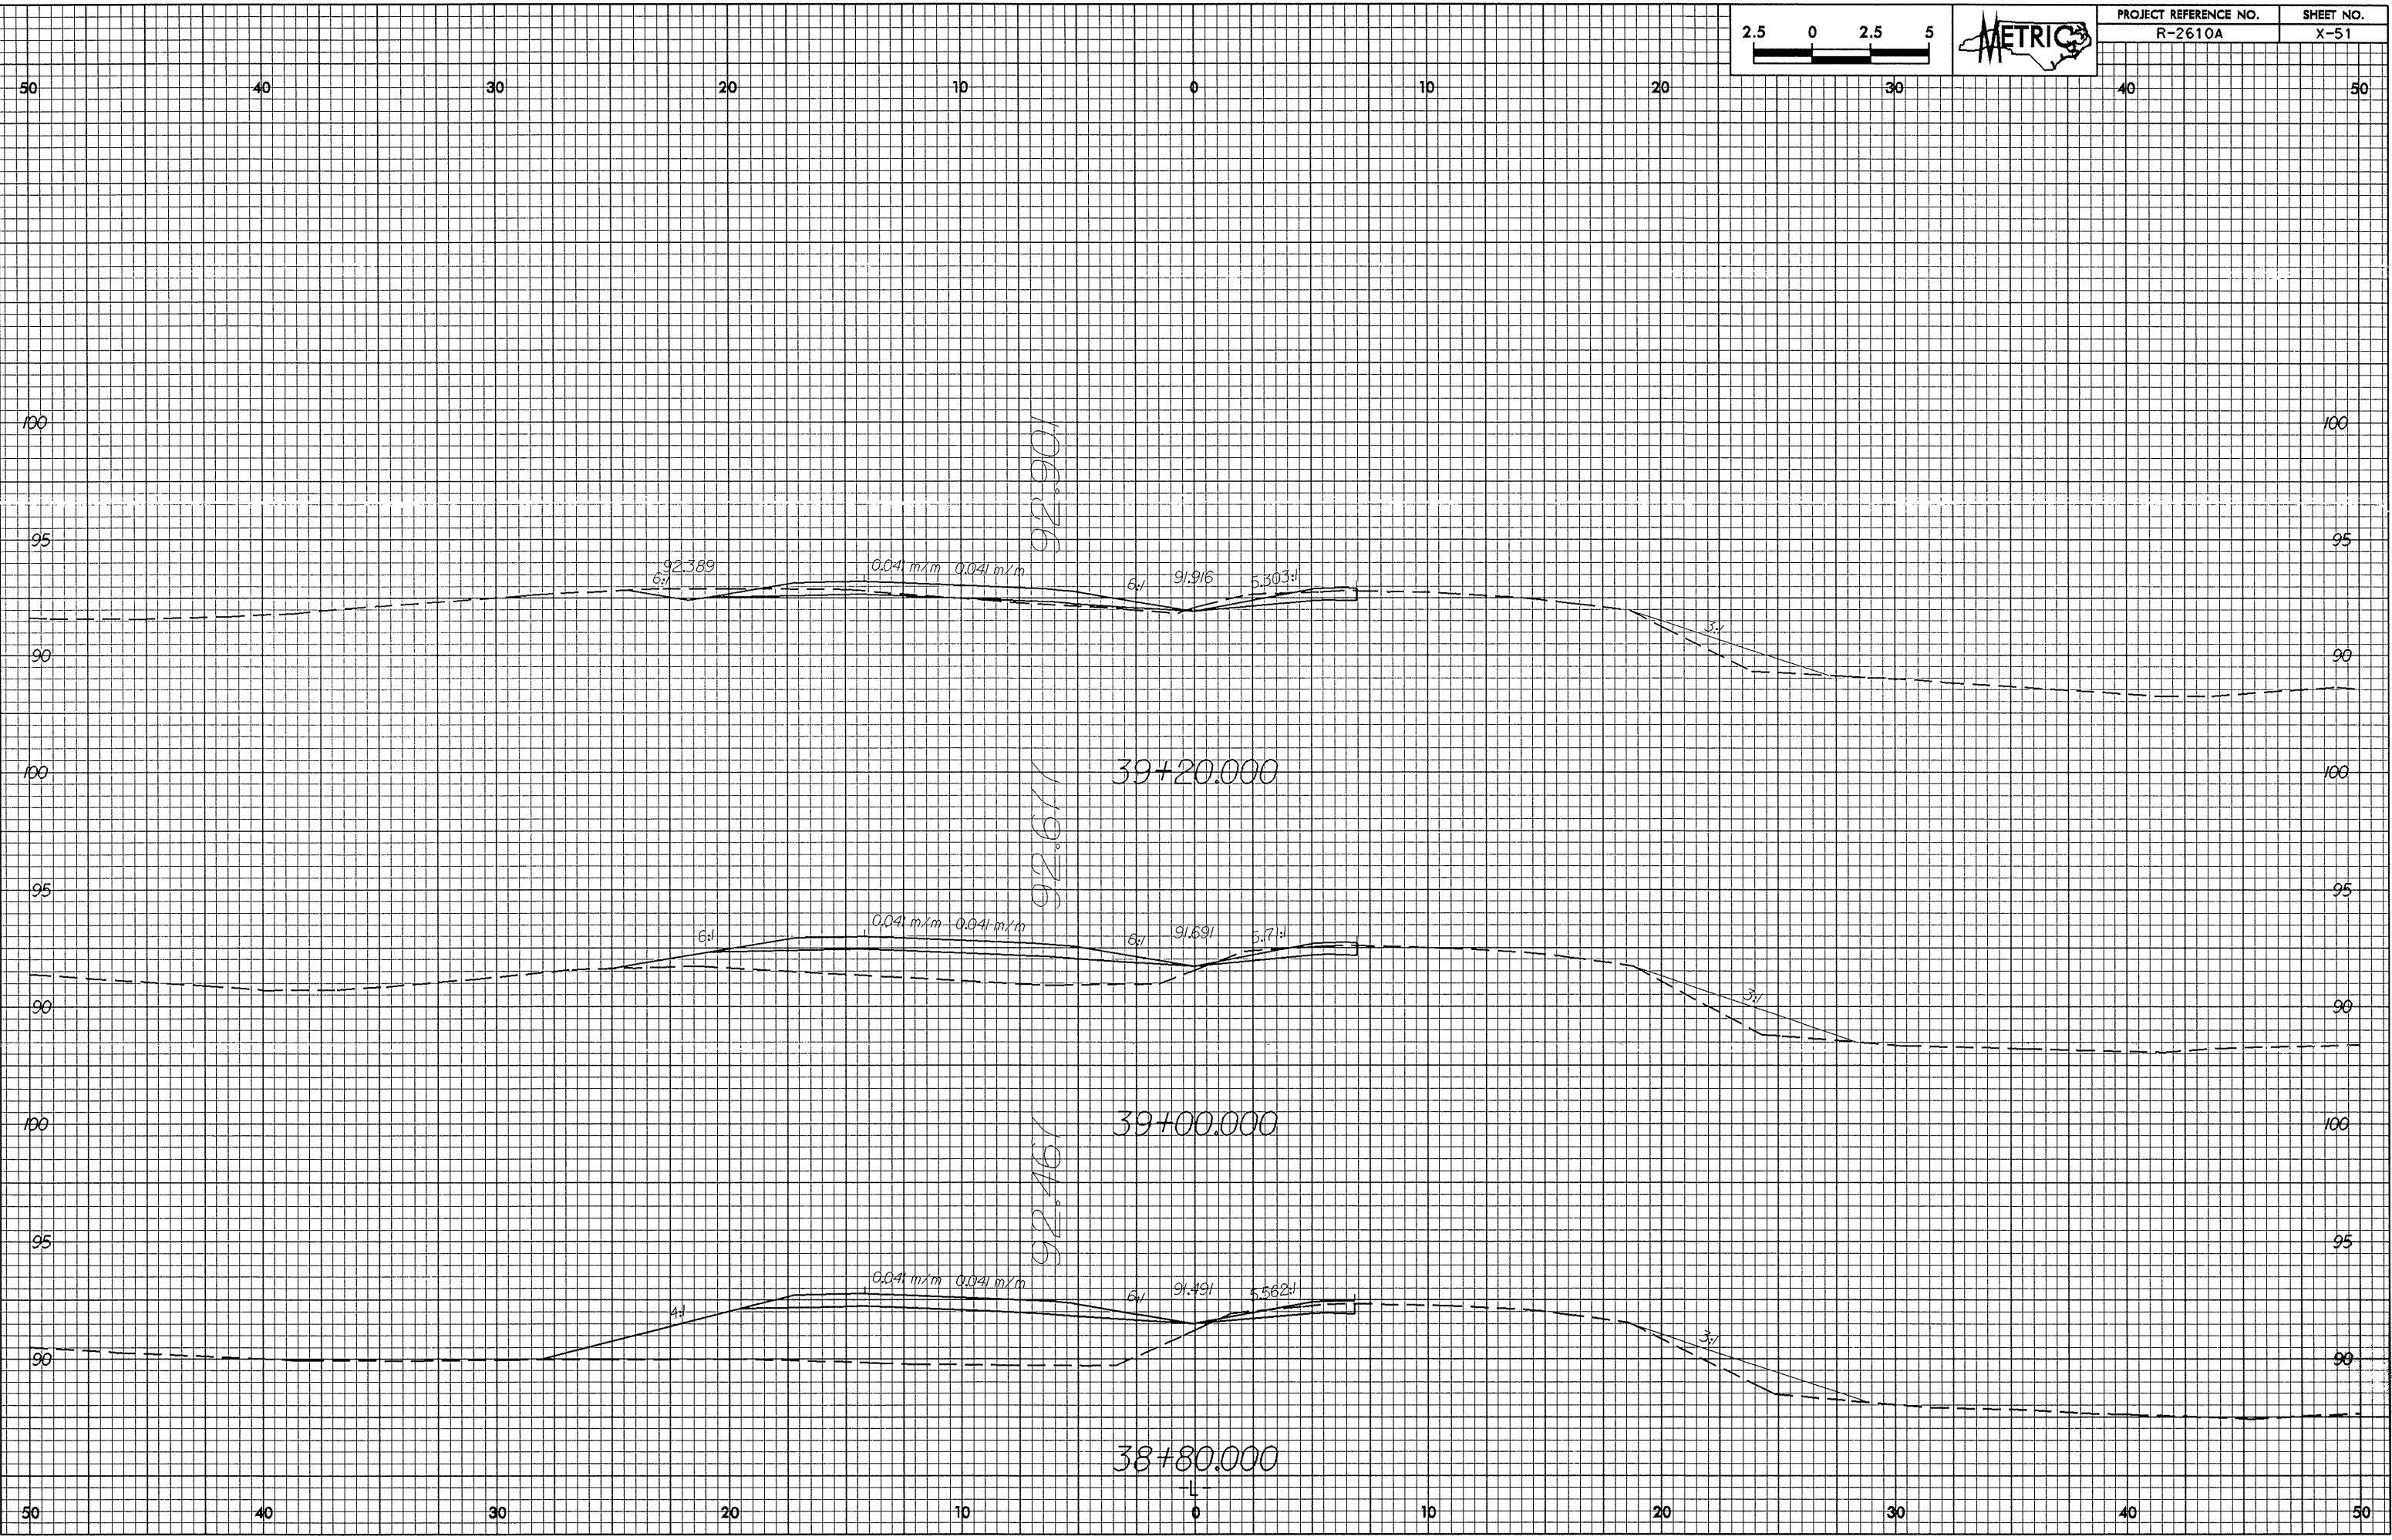

03-10-2003 12:25
 berry at 10/16/17