



01/25/08

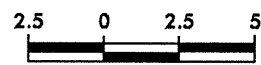

PROJECT REFERENCE NO. R-2610A	SHEET NO. X-43
----------------------------------	-------------------

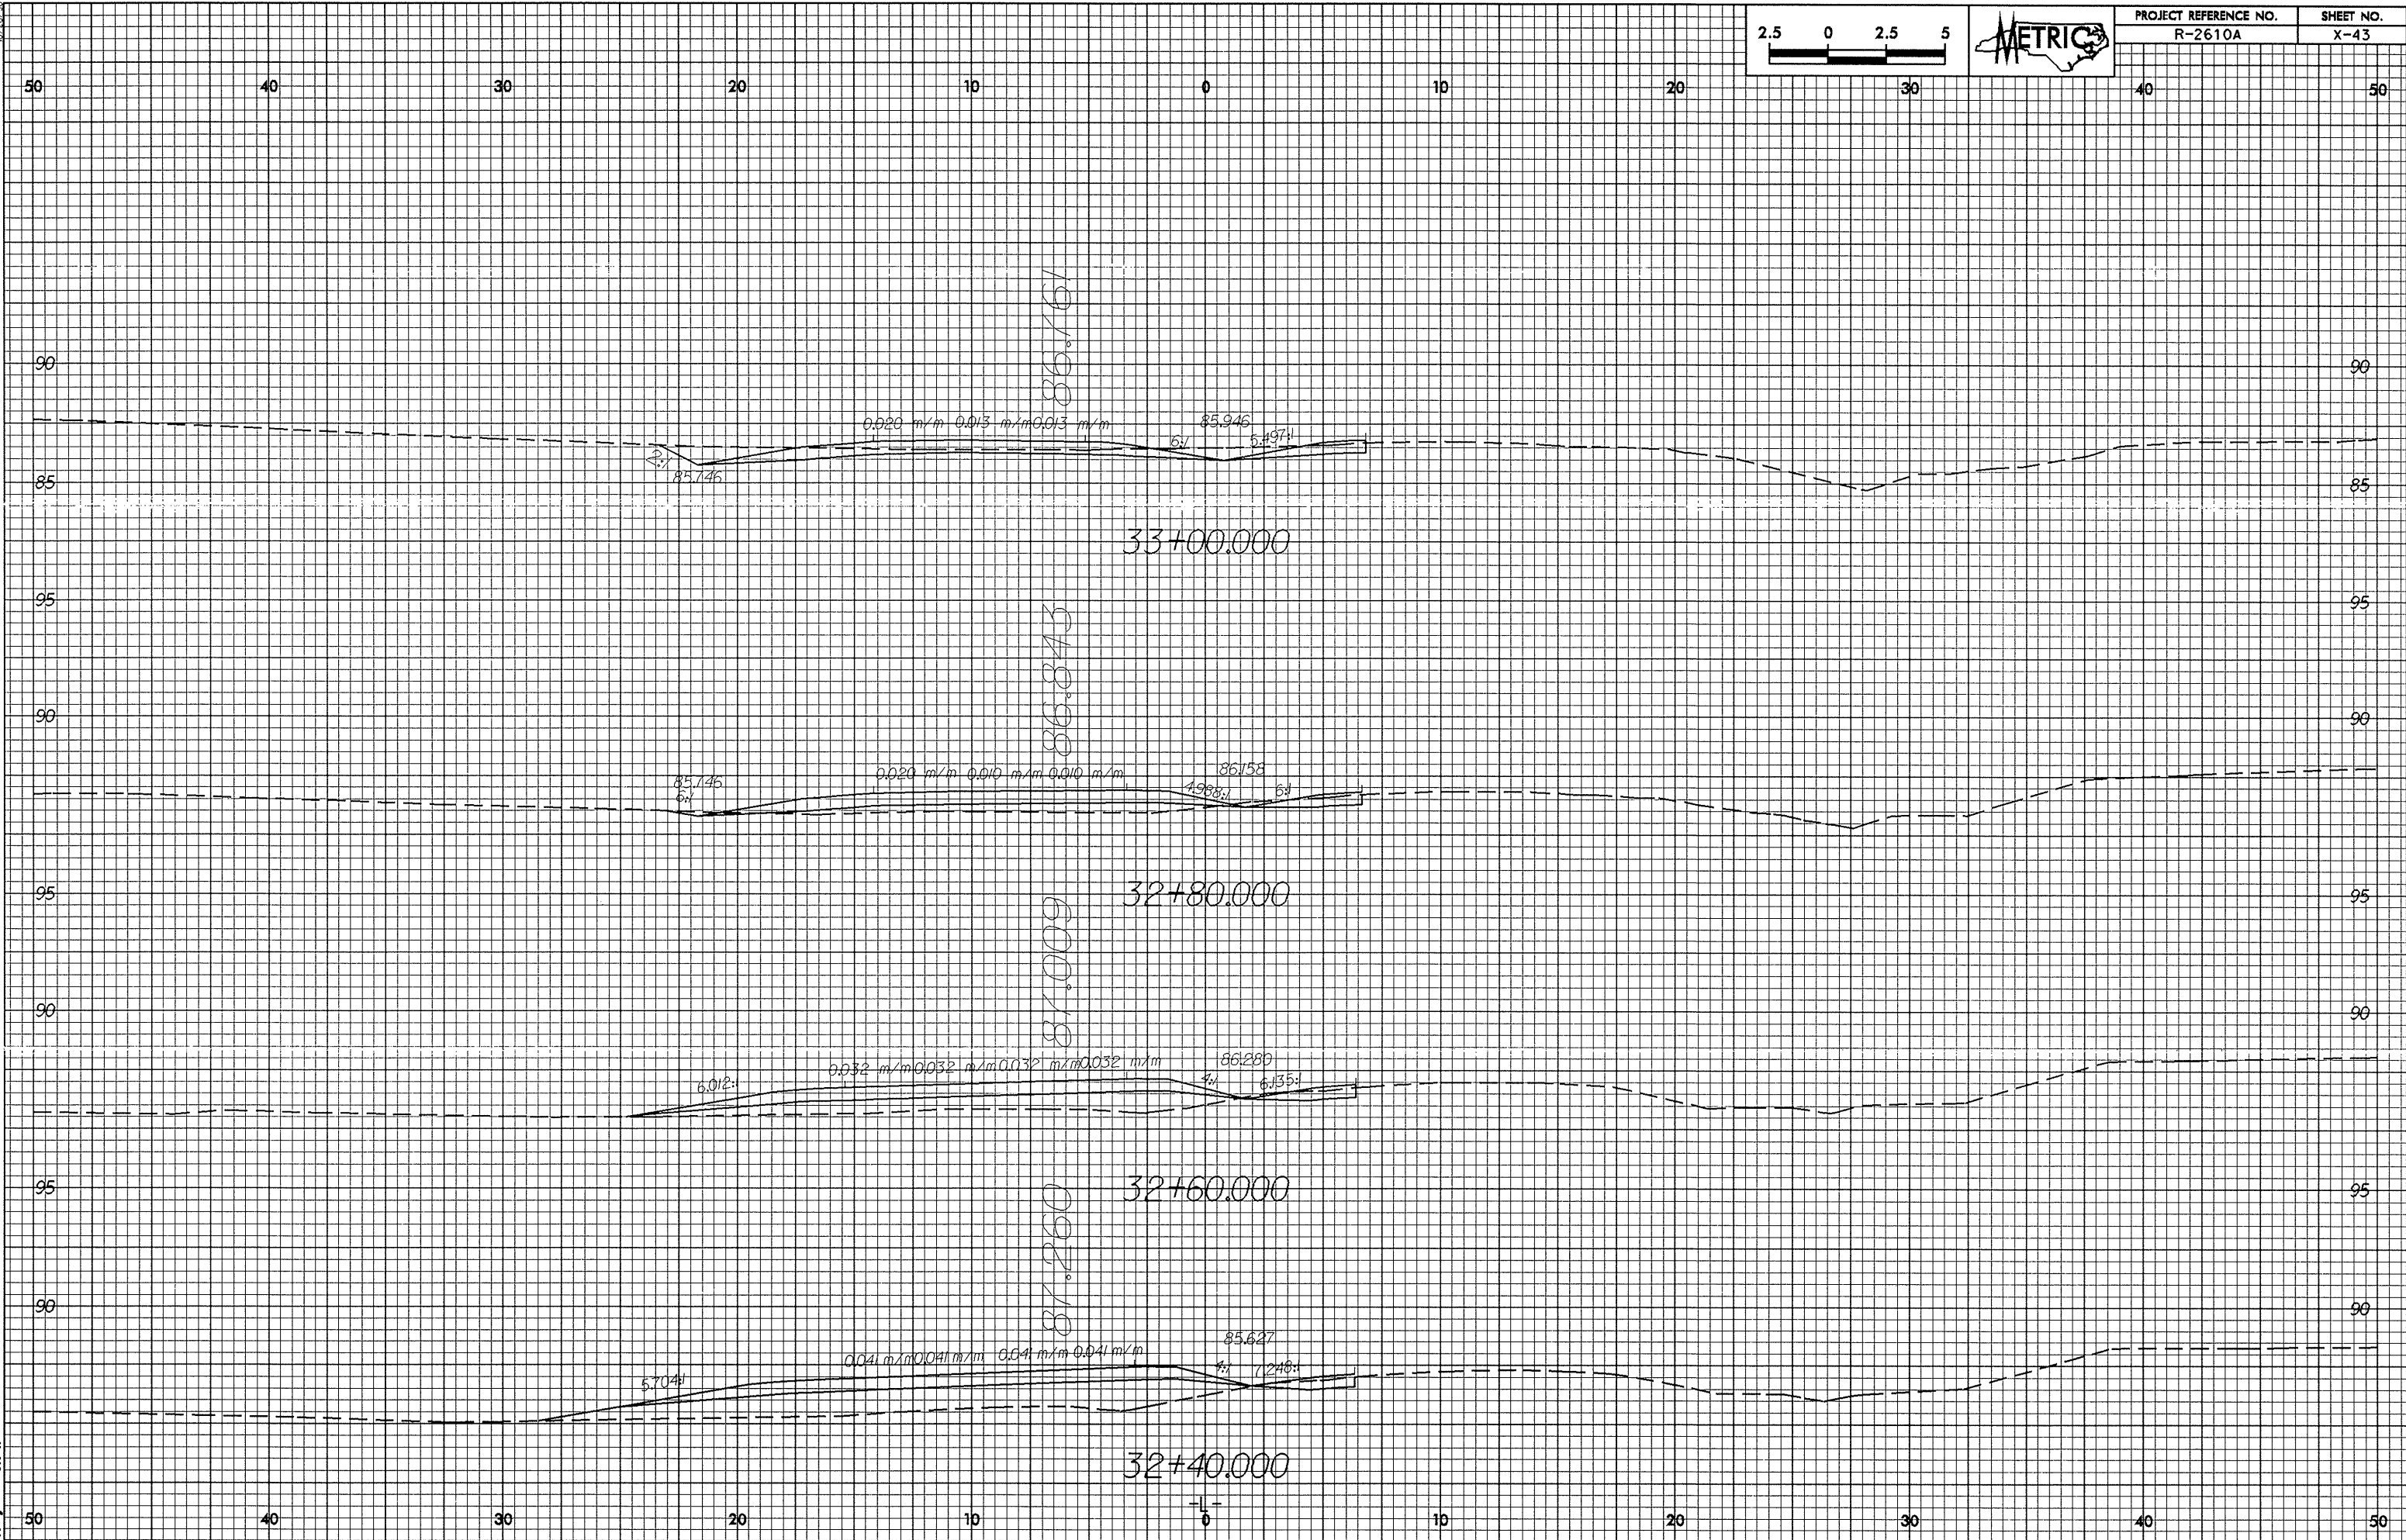

83-NOV-2003 12:21 AT R016114