
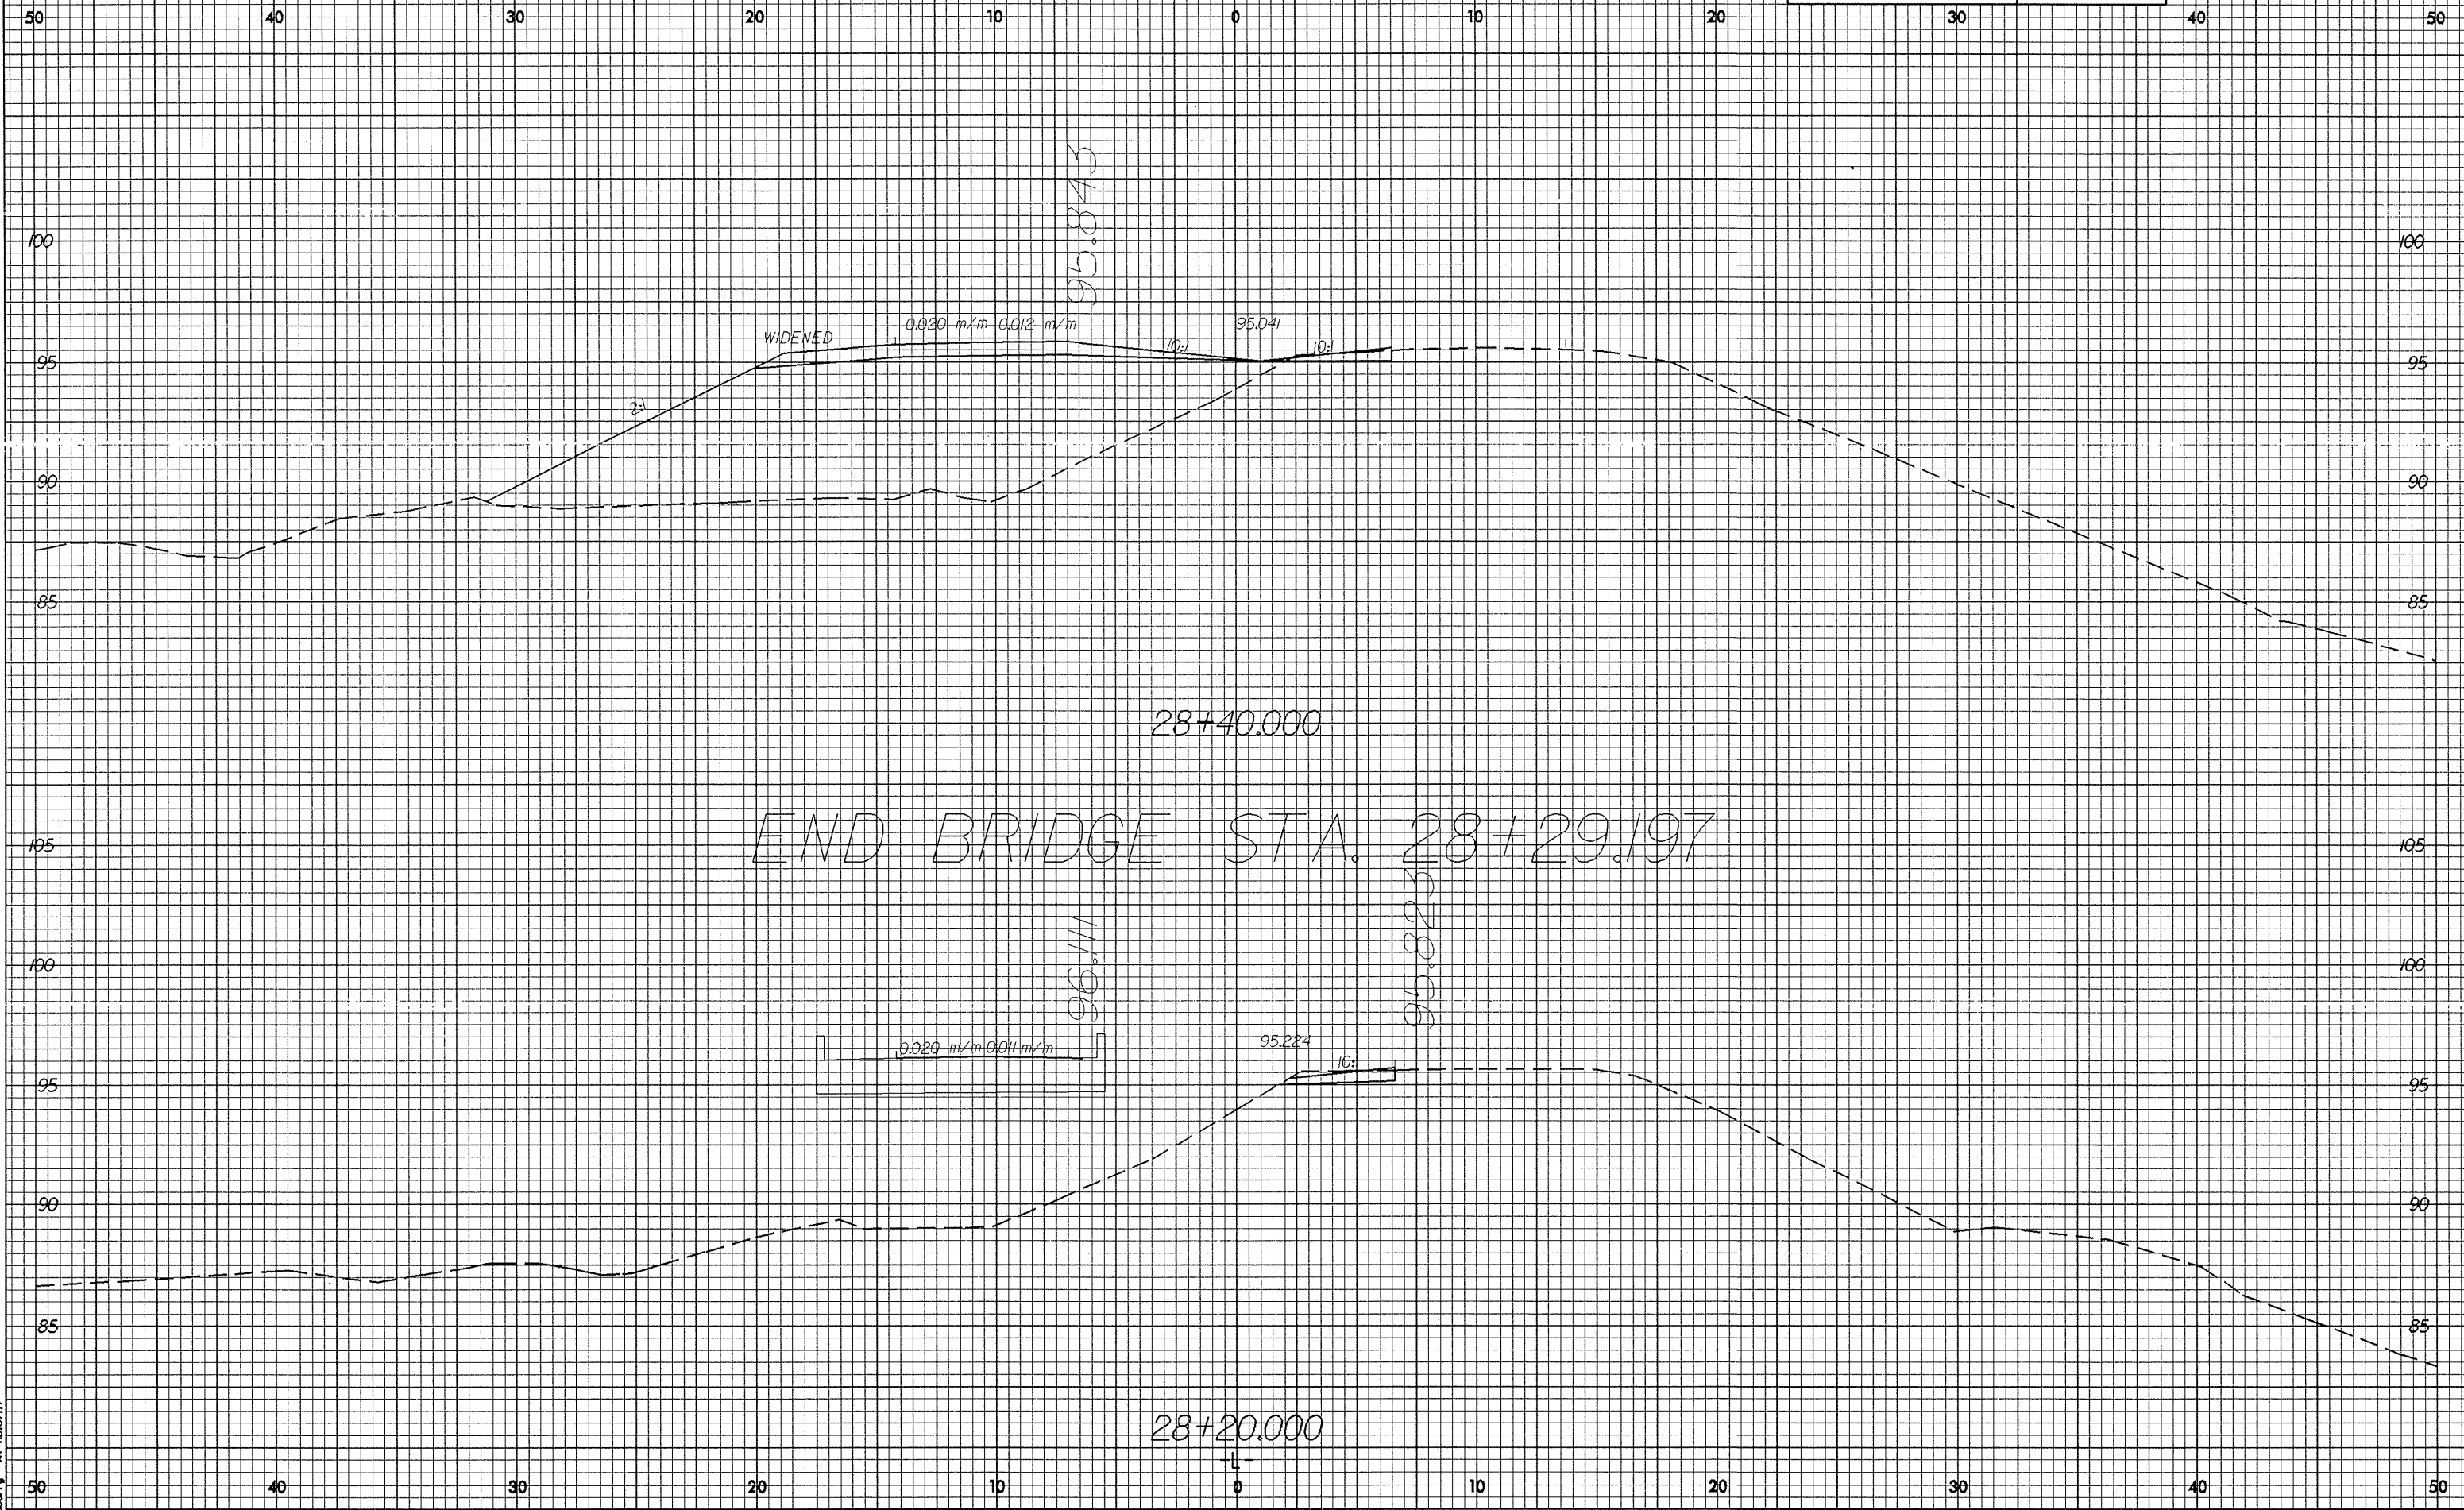


10/26/2003

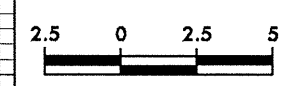

83-NOV-2003 12:17  
Job: AT RD(07)11-Loop