


PROJECT REFERENCE NO.	SHEET NO.
R-2610A	X-32

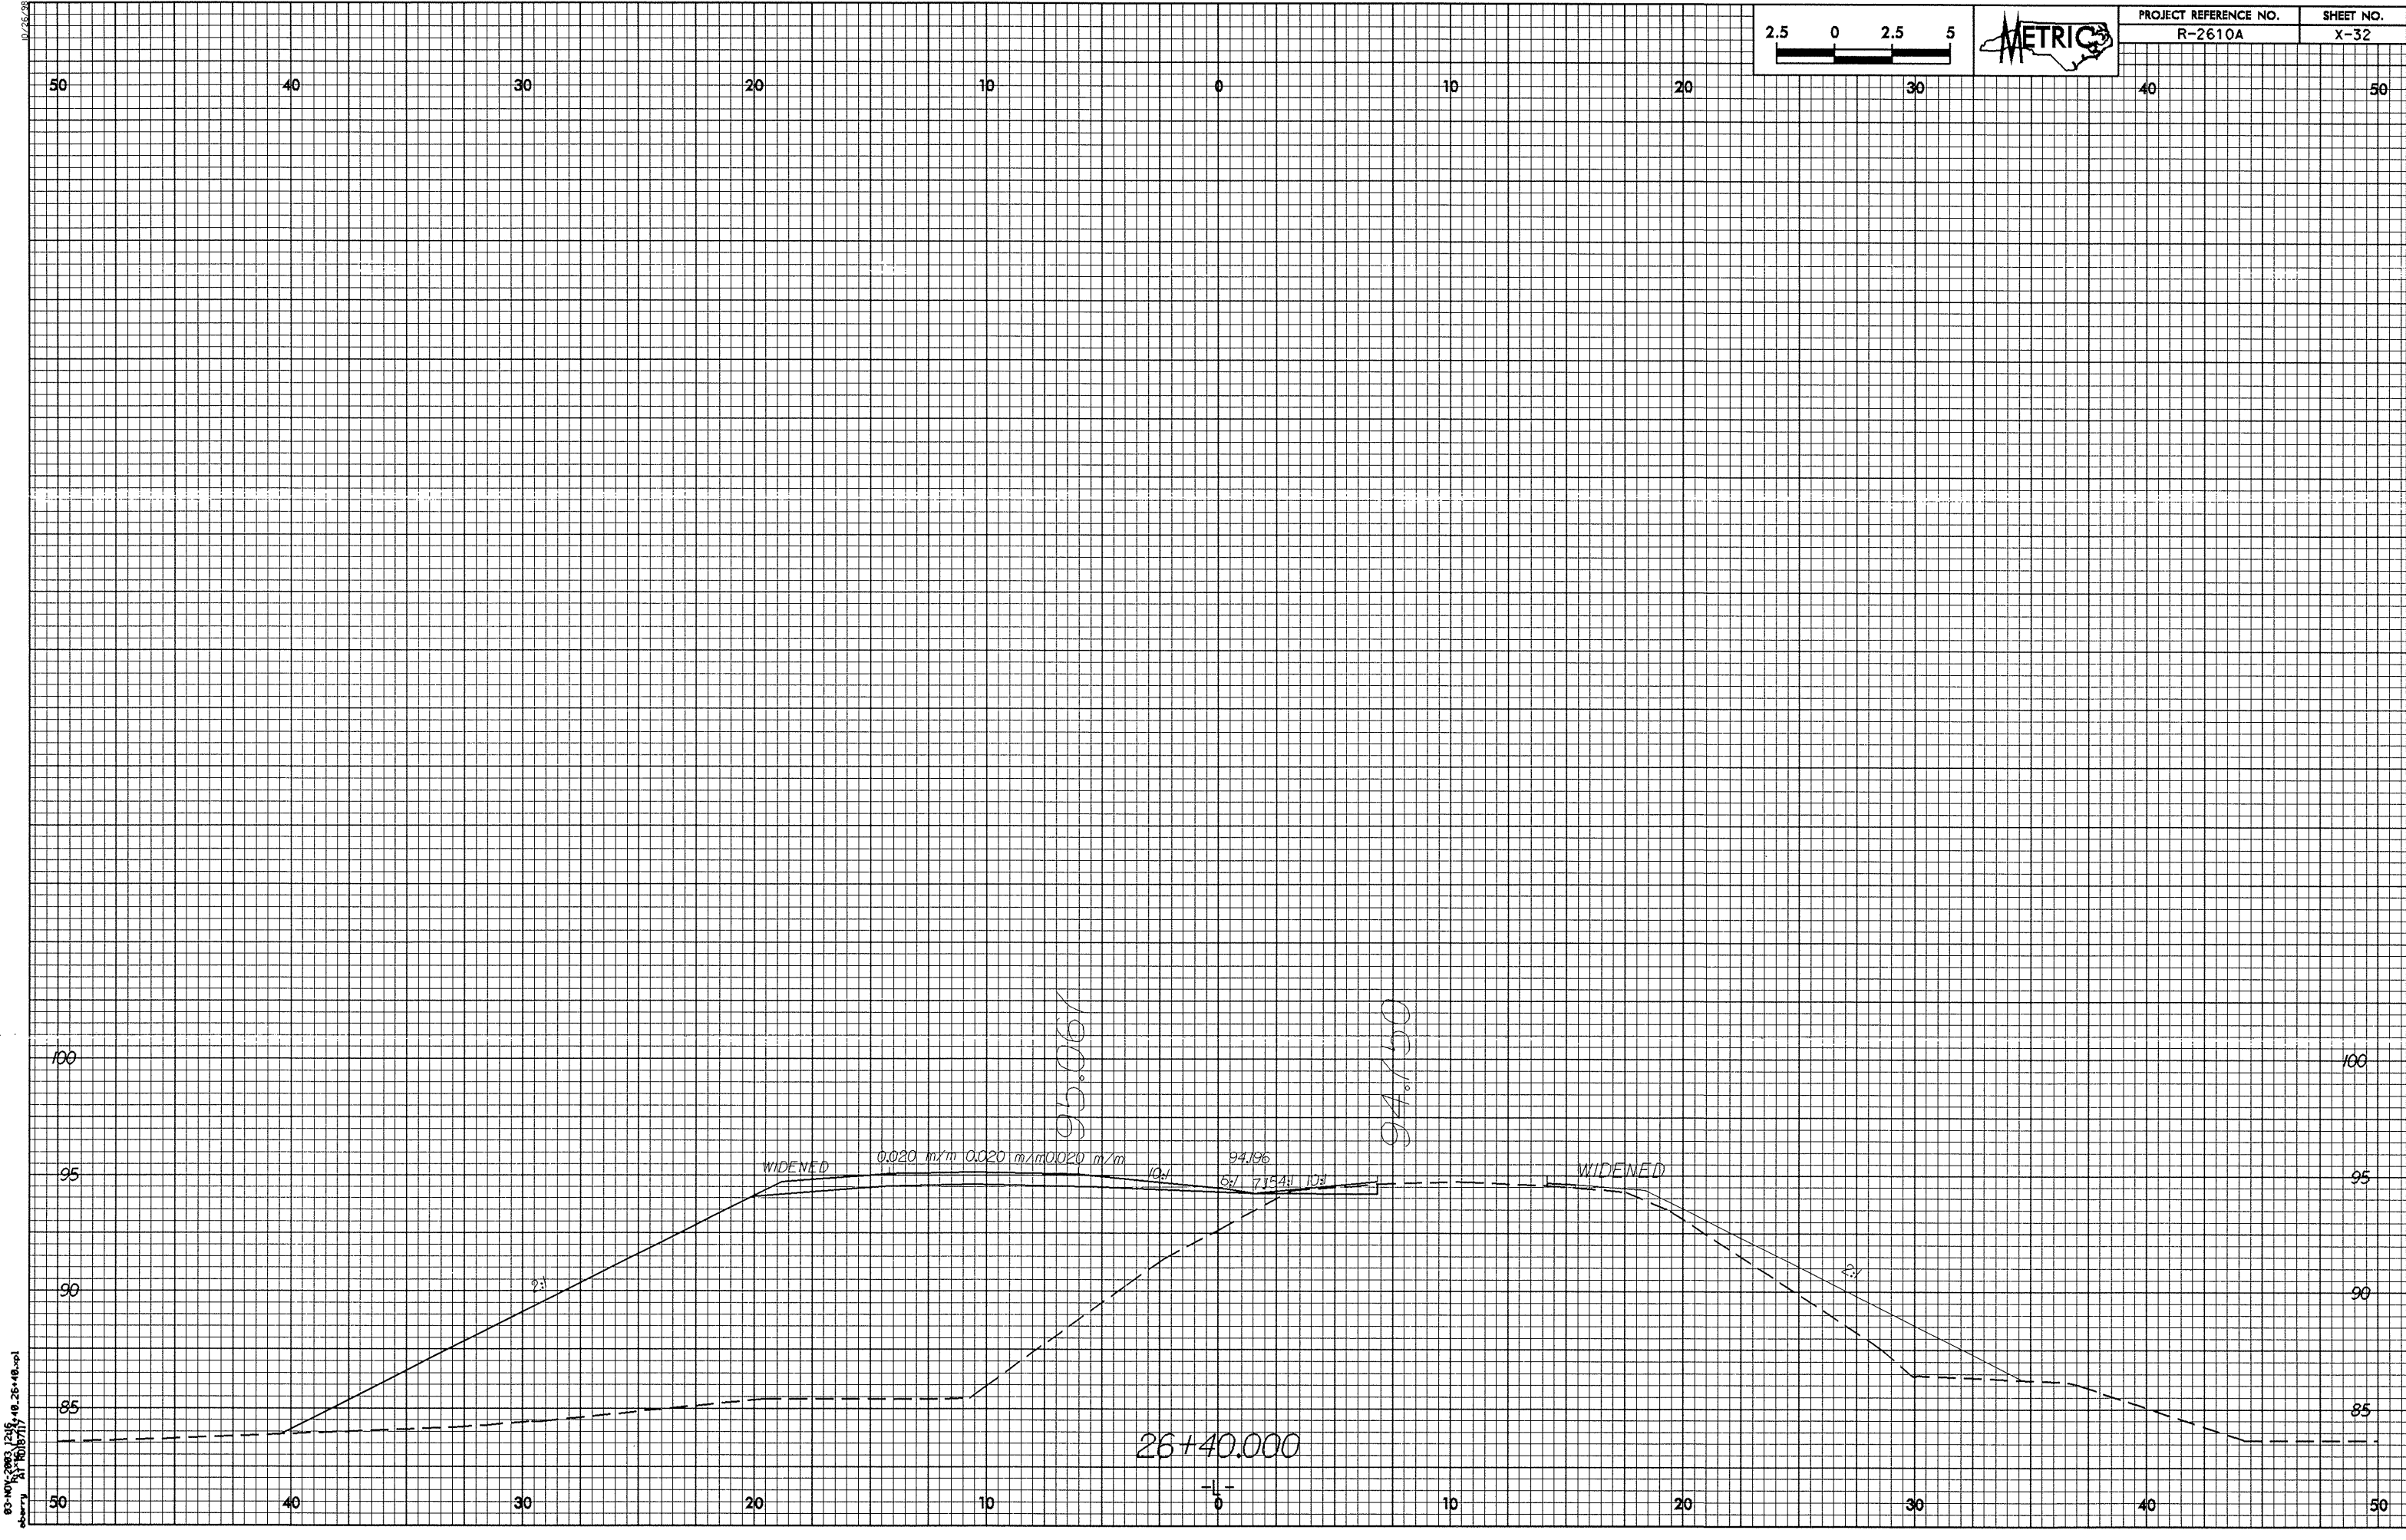

83-MW-2610A-2610A-X-32-10-26-48-01
 10/26/03
 10/26/03