
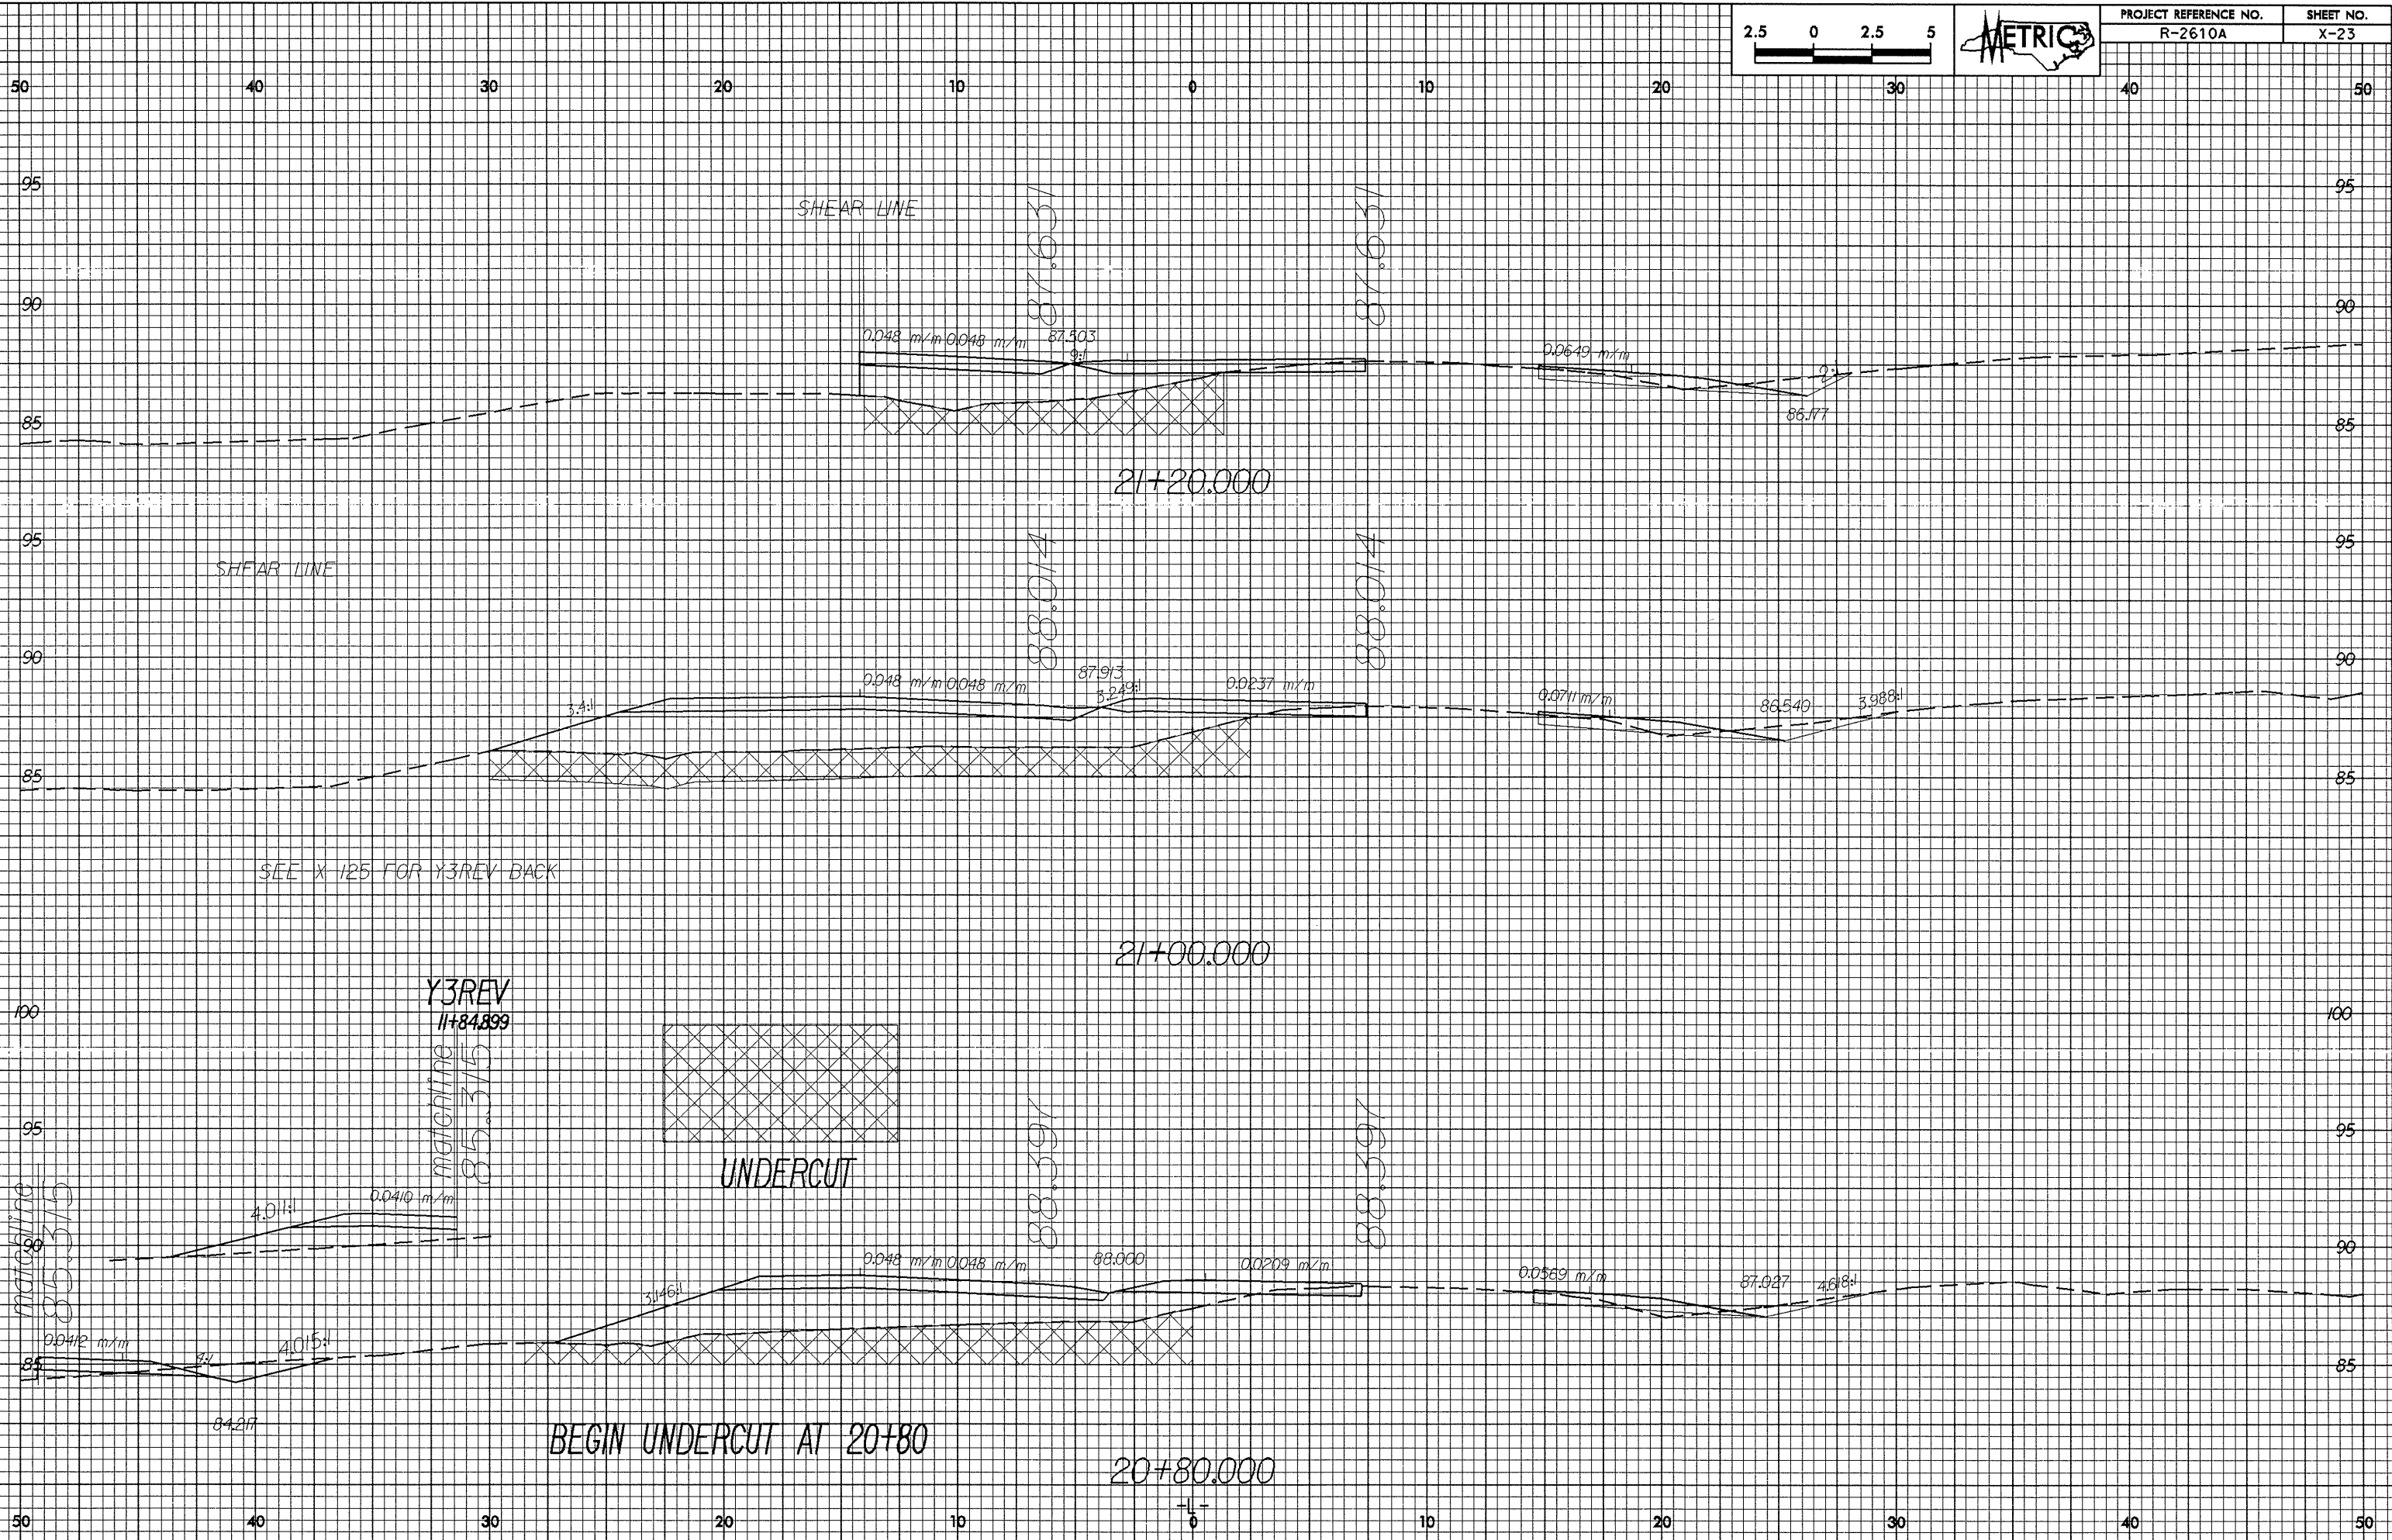


03-NOV-2003 12:12
sherry AT R018717

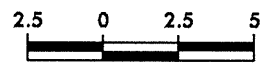

SHEAR LINE

SHEAR LINE

SEE X 125 FOR Y3REV BACK

Y3REV
11+84.899

UNDERCUT

BEGIN UNDERCUT AT 20+80

21+20.000

21+00.000

20+80.000

87.631

87.631

88.014

88.014

88.397

88.397

MATCHLINE
85.310

MATCHLINE
85.315

0.048 m/m 0.048 m/m 87.503 9:1

0.0649 m/m 86.77 2:1

0.048 m/m 0.048 m/m 87.913 3.249:1

0.0711 m/m 86.540 3.988:1

0.048 m/m 0.048 m/m 88.000

0.0569 m/m 87.027 4.618:1

0.0412 m/m 84.217 8:1

4.014 0.0410 m/m

4.015:1

3.146:1