
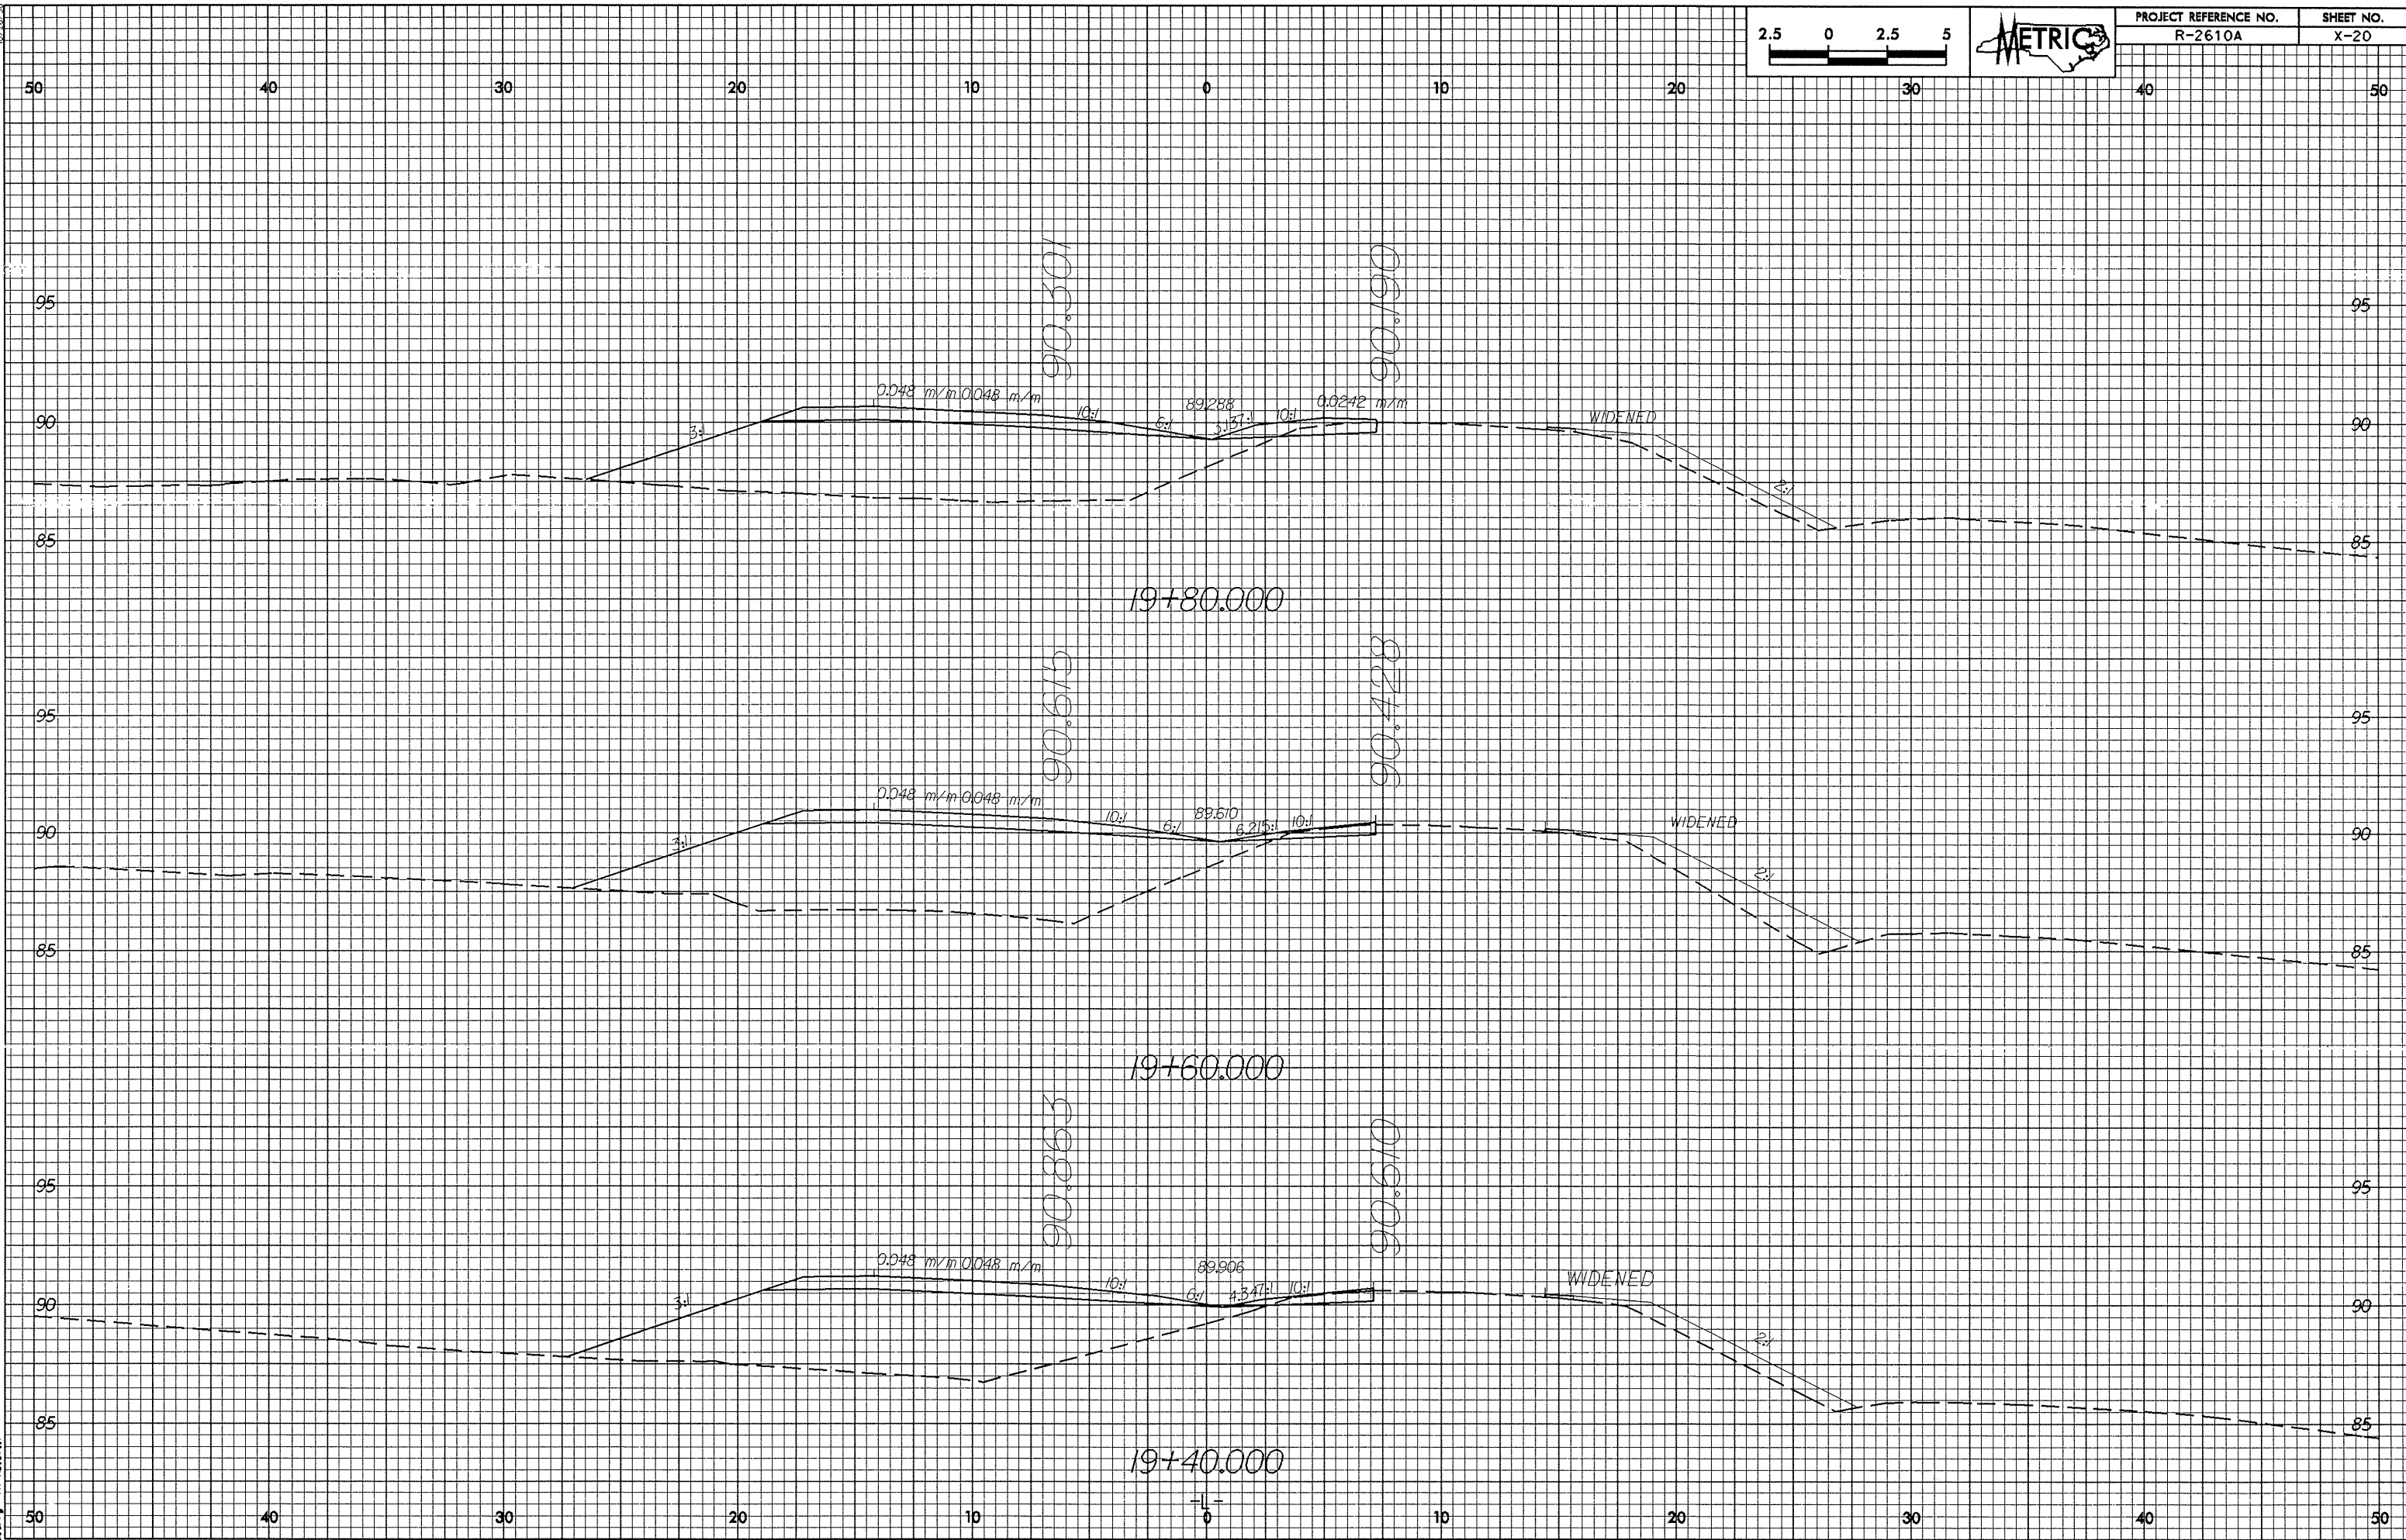


03-NOV-2003 12:11  
derry AT R018119

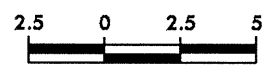

19+80.000

19+60.000

19+40.000

90.301

90.190

90.615

90.428

90.863

90.610

WIDENED

WIDENED

WIDENED

0.048 m/m 0.048 m/m

0.0242 m/m

0.048 m/m 0.048 m/m

0.048 m/m 0.048 m/m

89.288

89.610

89.906

10%

10%

10%

6%

6%

6%

10%

10%

10%

0

3%

3%

3%

4%

2%

2%